


# P.U.D.

## PLAN URBANISTIC DE DETALIU

### 4. REGLEMENTARI EDILITARE

#### LEGENDA:

- LEGENDA:
- Limita zonei studiate
  - Limita proprietate
  - Imprejmuire propusa
  - Constructii propuse LOCUINTA P+M
  - PUT CAPTARE APA POTABILA
  - BAZIN VIDANJABIL
  - LEA 20 KW

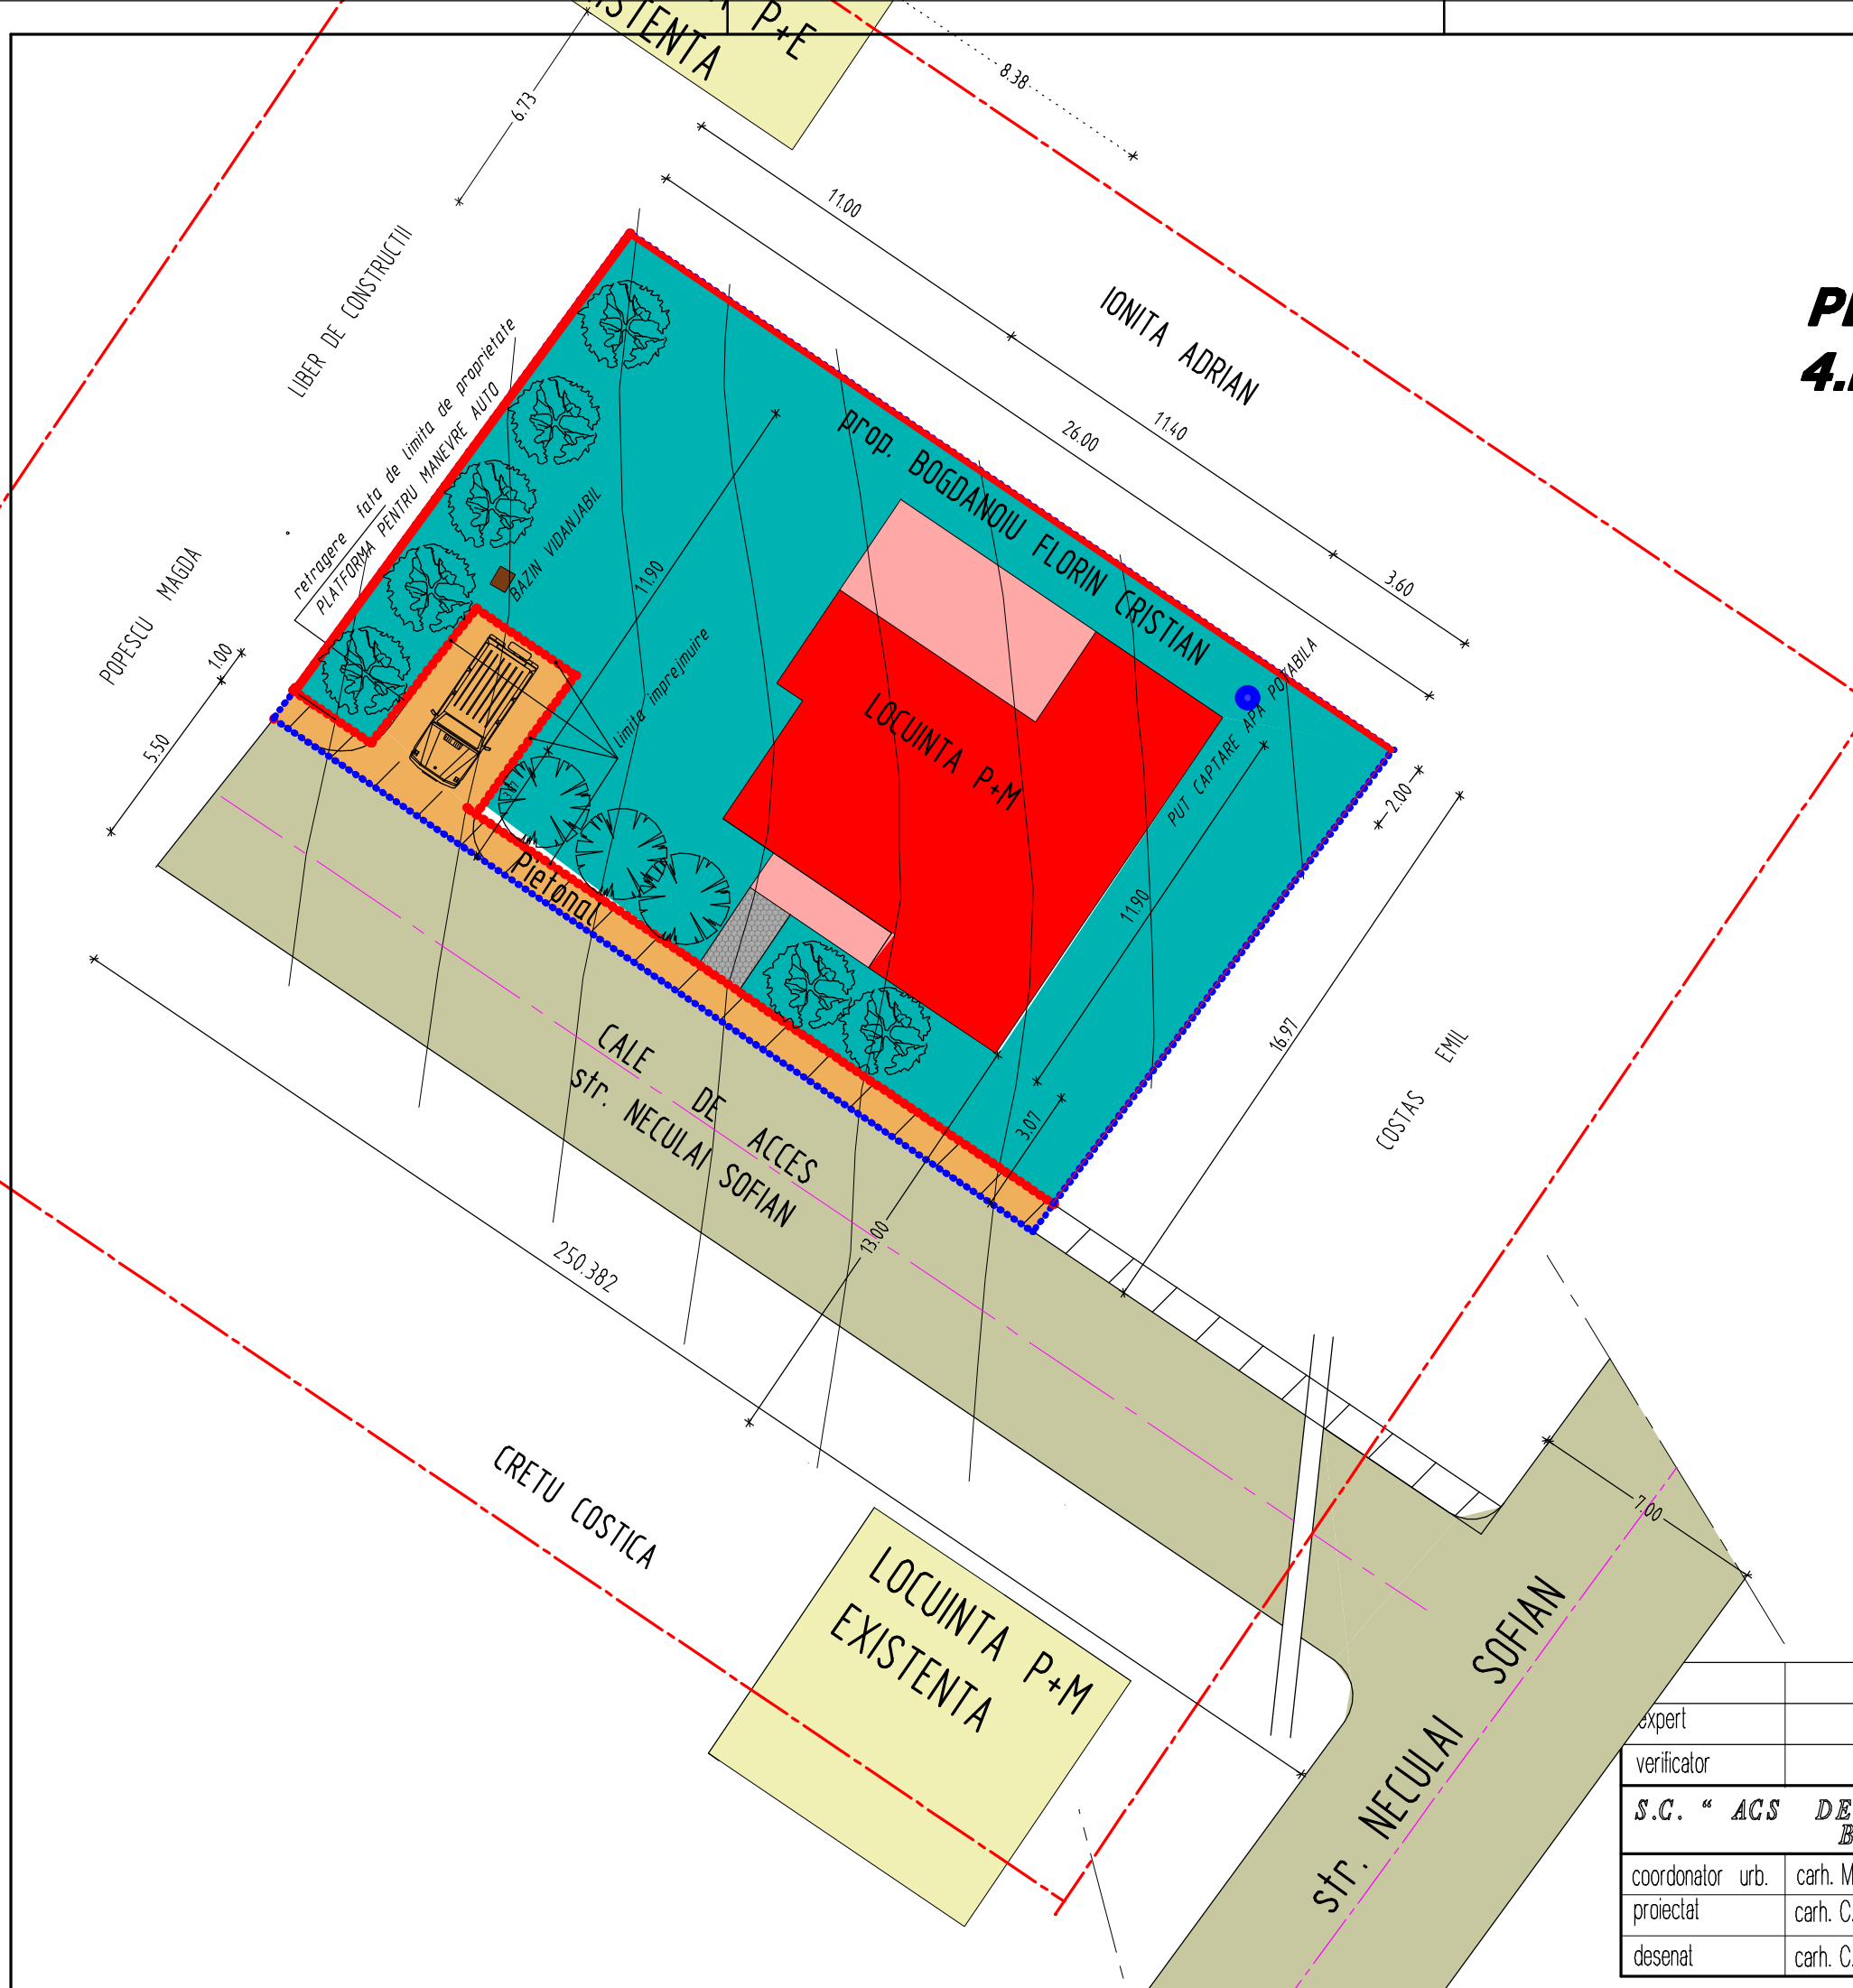

expert			EXPERTIZA NR.	/2013
verificator		A1-A3	REFERAT NR.	/2013
<b>S.G. " ACS DESIGN PROIECT " S.R.L. BOTOSANI</b>			<b>Beneficiar</b>	BOGDANOIU FLORIN CRISTIAN loc. STANCA STEFANESTI-Botosani PR.NR. 123/2013
coordonator urb.	carh. M. Mihailescu	SCARA	PROIECT :	FAZA
proiectat	carh. C. BURSUC	1/200	CONSTRUIRE LOCUINTA P+M si IMPREJMUIRE teren	P.U.D.
desenat	carh. C. BURSUC	2013	str. NECULAI SOFIAN nr. 12 D	
			REGLEMENTARI EDILITARE	PL.NR. A 4