


P.U.D.

PLAN URBANISTIC DE DETALIU 3.REGLEMENTARI URBANISTICE

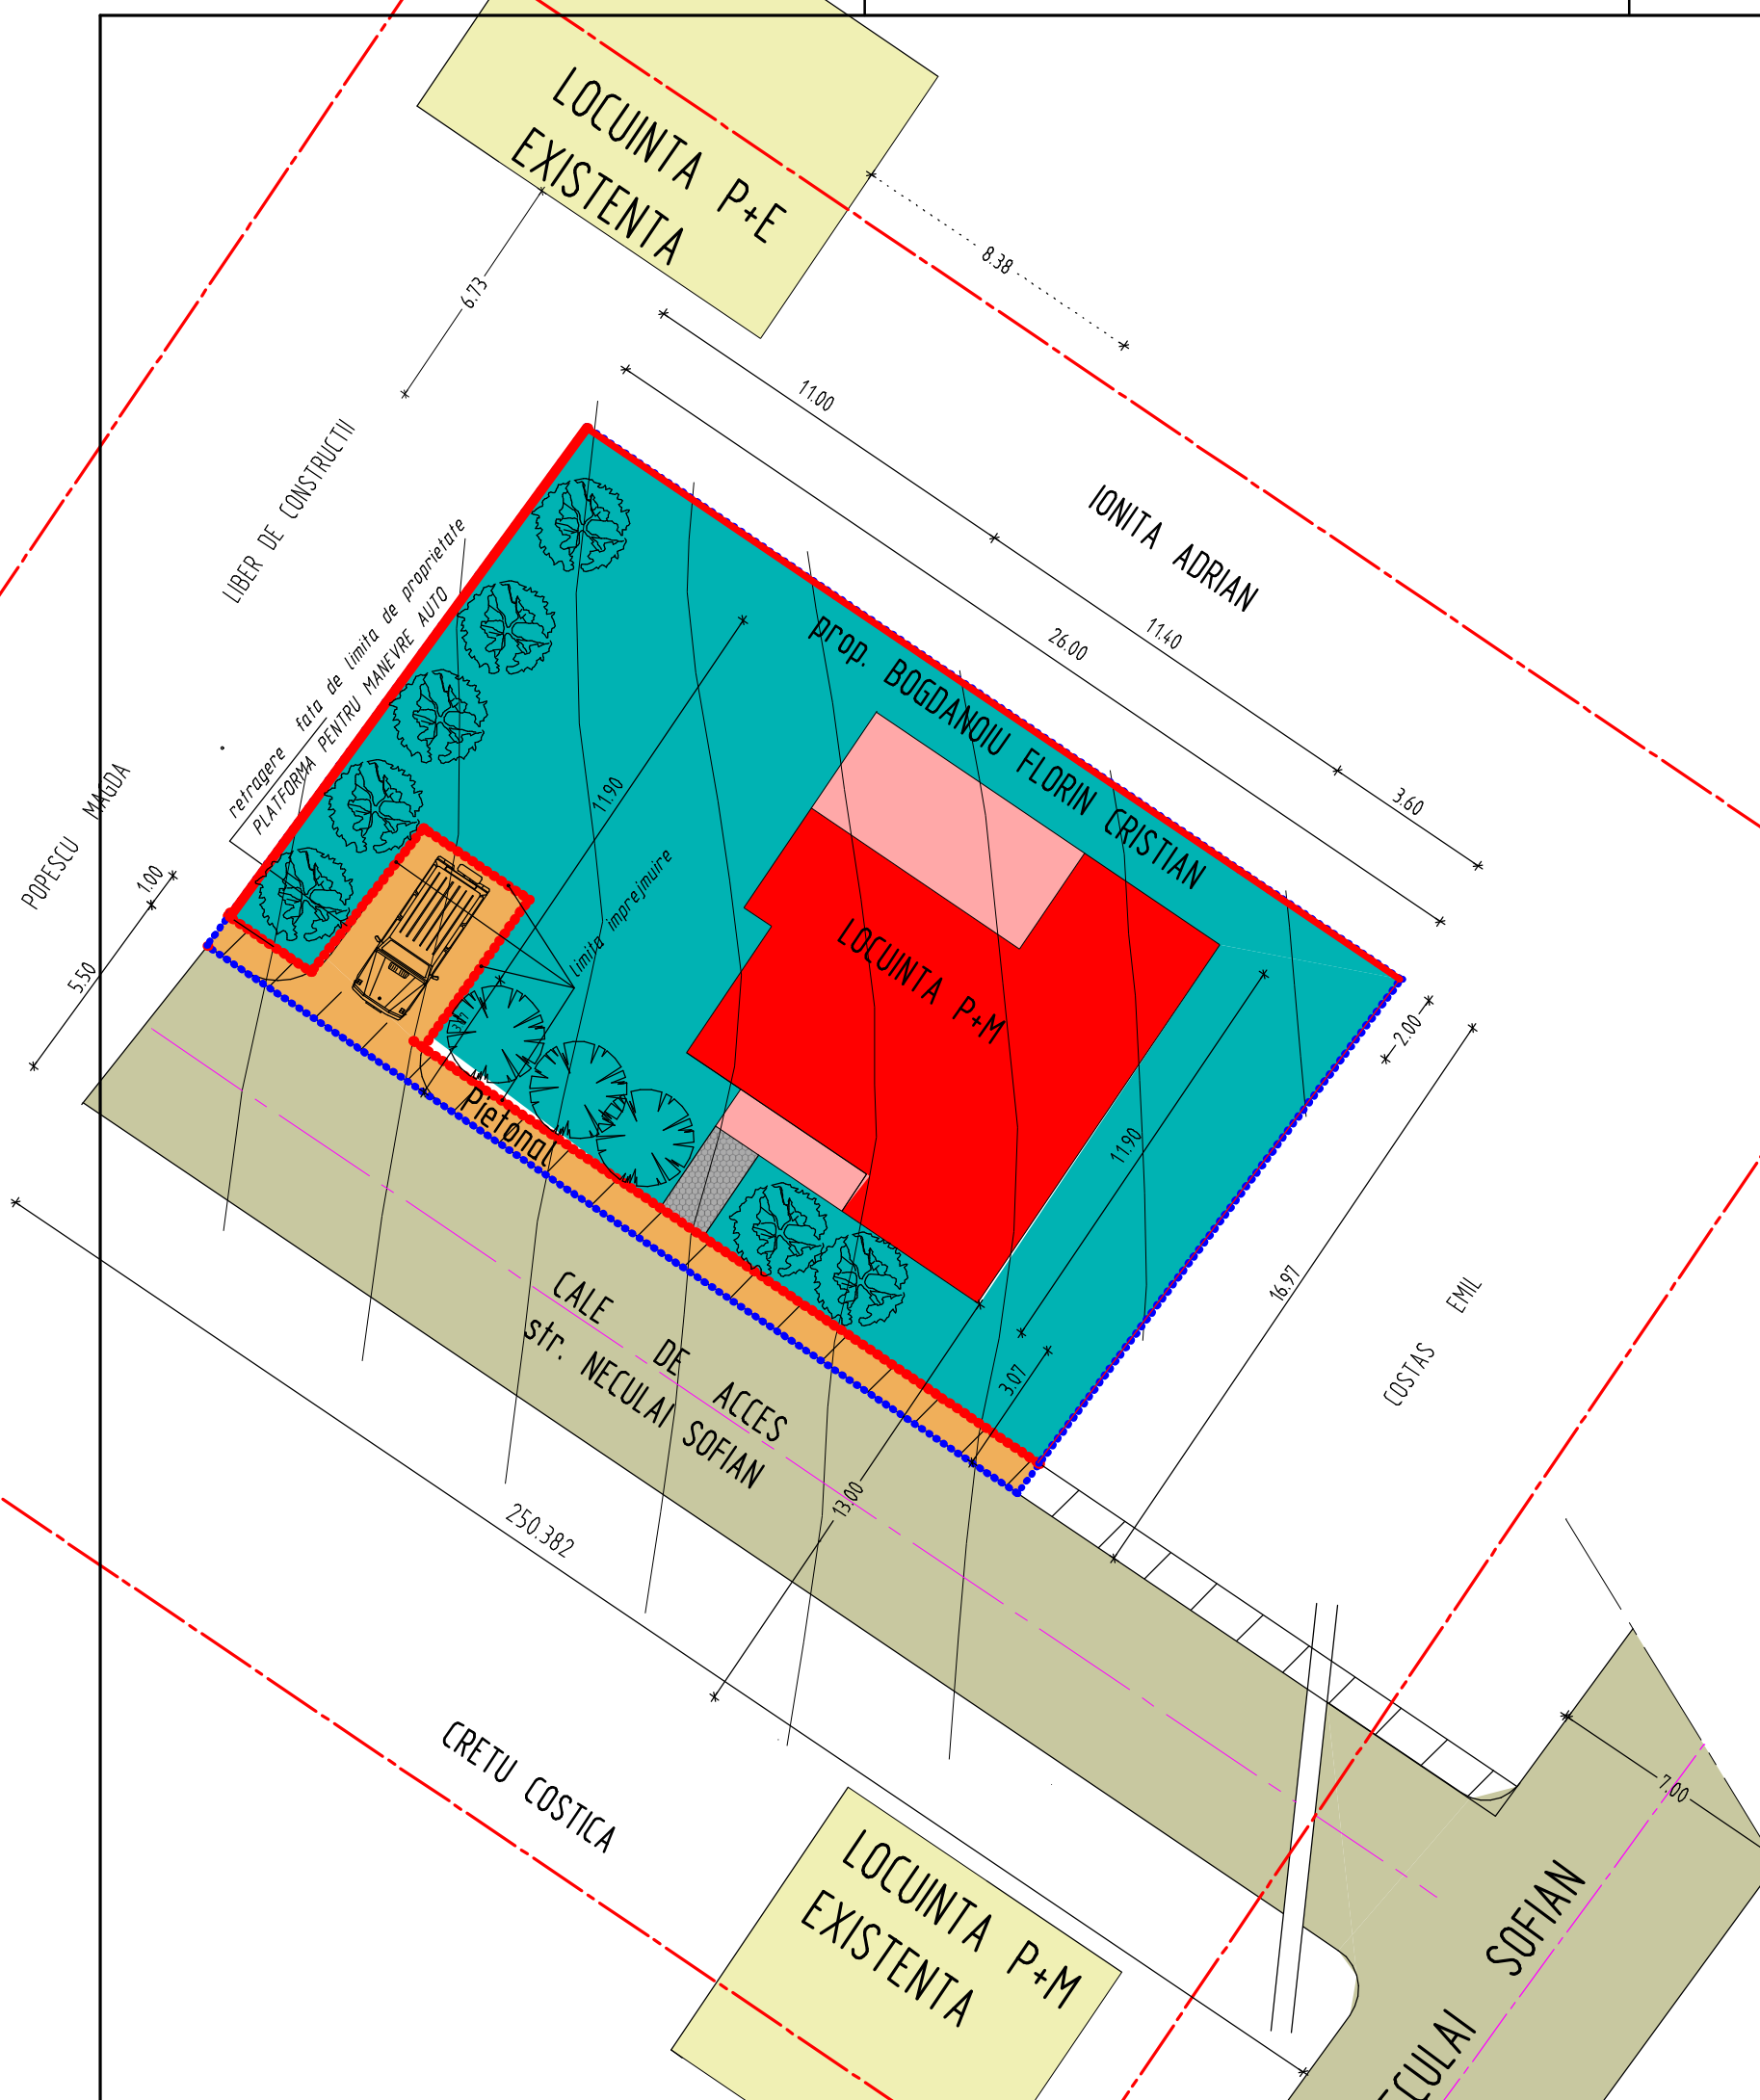

Legenda:

	LIMITA DE PROPRIETATE
	RETEA STRADALA EXISTENTA
	TROTUARE PROPUSE
	SUPRAFATA DE TEREN ,PROPRIETATE PRIVATA,DE FOLOSINTA PUBLICA
	CONSTRUCTII EXISTENTE
	LIMITA IMPREJMUIRE PROPUSA
	SPATII VERZI AMENAJATE
	CONSTRUCTII PROPUSE -LOCUINTA P+M
	ACCESE PIETONALE DE INCINTA
	ACCESE AUTO SI PIETONALE IN INCINTA
	ACCESE LOCUINTA

BILANT TERITORIAL	mp	%
SUPRAFATA TEREN	441.00	
CONSTRUCTII - LOCUINTA P+M	101,00	22,90
CIRCULATII AUTO	50,00	11,33
CIRCULATII PIETONALE	70,00	15,87
PARCARI	2 LOCURI	0,69
ZONE VERZI AMENAJATE	180,00	40,05
TOTAL :	P.O.T. =23,00% C.U.T. =0,45	441 ,00 100,00

expert		EXPERTIZA NR. /2013
verificator	A1-A3	REFERAT NR. /2013
S.G. " ACS DESIGN PROIECT " S.R.L. BOTOSANI	Beneficiar	BOGDANOIU FLORIN CRISTIAN loc. STANCA STEFANESTI-Botosani PR.NR. 123/2013
coordonator urb.	carh. M. Mihailescu	SCARA
proiectat	carh. C. BURSUC	1/200
desenat	carh. C. BURSUC	2013
PROIECT : CONSTRUIRE LOCUINTA P+M si IMPREJMUIRE teren str. NECULAI SOFIAN nr. 12 D		FAZA P.U.D.
REGLEMENTARI URBANISTICE-ZONIFICARE		PL.NR. A 3