



PUD Plan Urbanistic De Detaliu

MUNICIPIUL BOTOSANI - STR. CODRULUI Nr.15

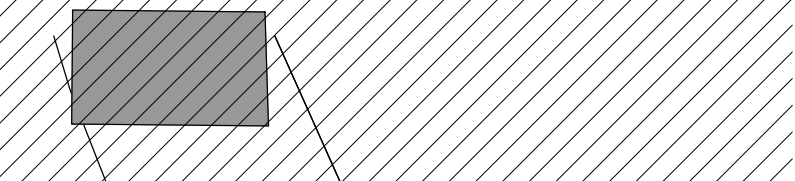

- LEGENDA:**
- LIMITA ZONEI STUDIATE
 - LIMITA PROPRIETATE
 - IMPREJMUIRE PROPUSA
 - CONSTRUCTIE PROPUSA
 - CLADIRI EXISTENTE
 - TEREN AMENAJAT PEISAGISTIC
 - ACCESE PRINCIPALE LA CONSTRUCT
 - ACCESE SECUNDARE LA CONSTRUCT
 - ACCES CAROSABIL
 - TROTUARE, ALEI PIETONALE
 - PUNCT GOSPODARESC

- LEGENDA :**
- ROPRIETATEA ASUPRA TERENURILOR
CIRCULATIA TERENURILOR
- TEREN PROPRIETATEA PRIVAT. - BOSOVICI ANGELA SIMONA
 - TEREN PROPRIETATEA MUN. BOTOSANI - DOM. PUBLIC
 - TEREN PROPR. PRIVATA A UNO PERSOANE FIZICE

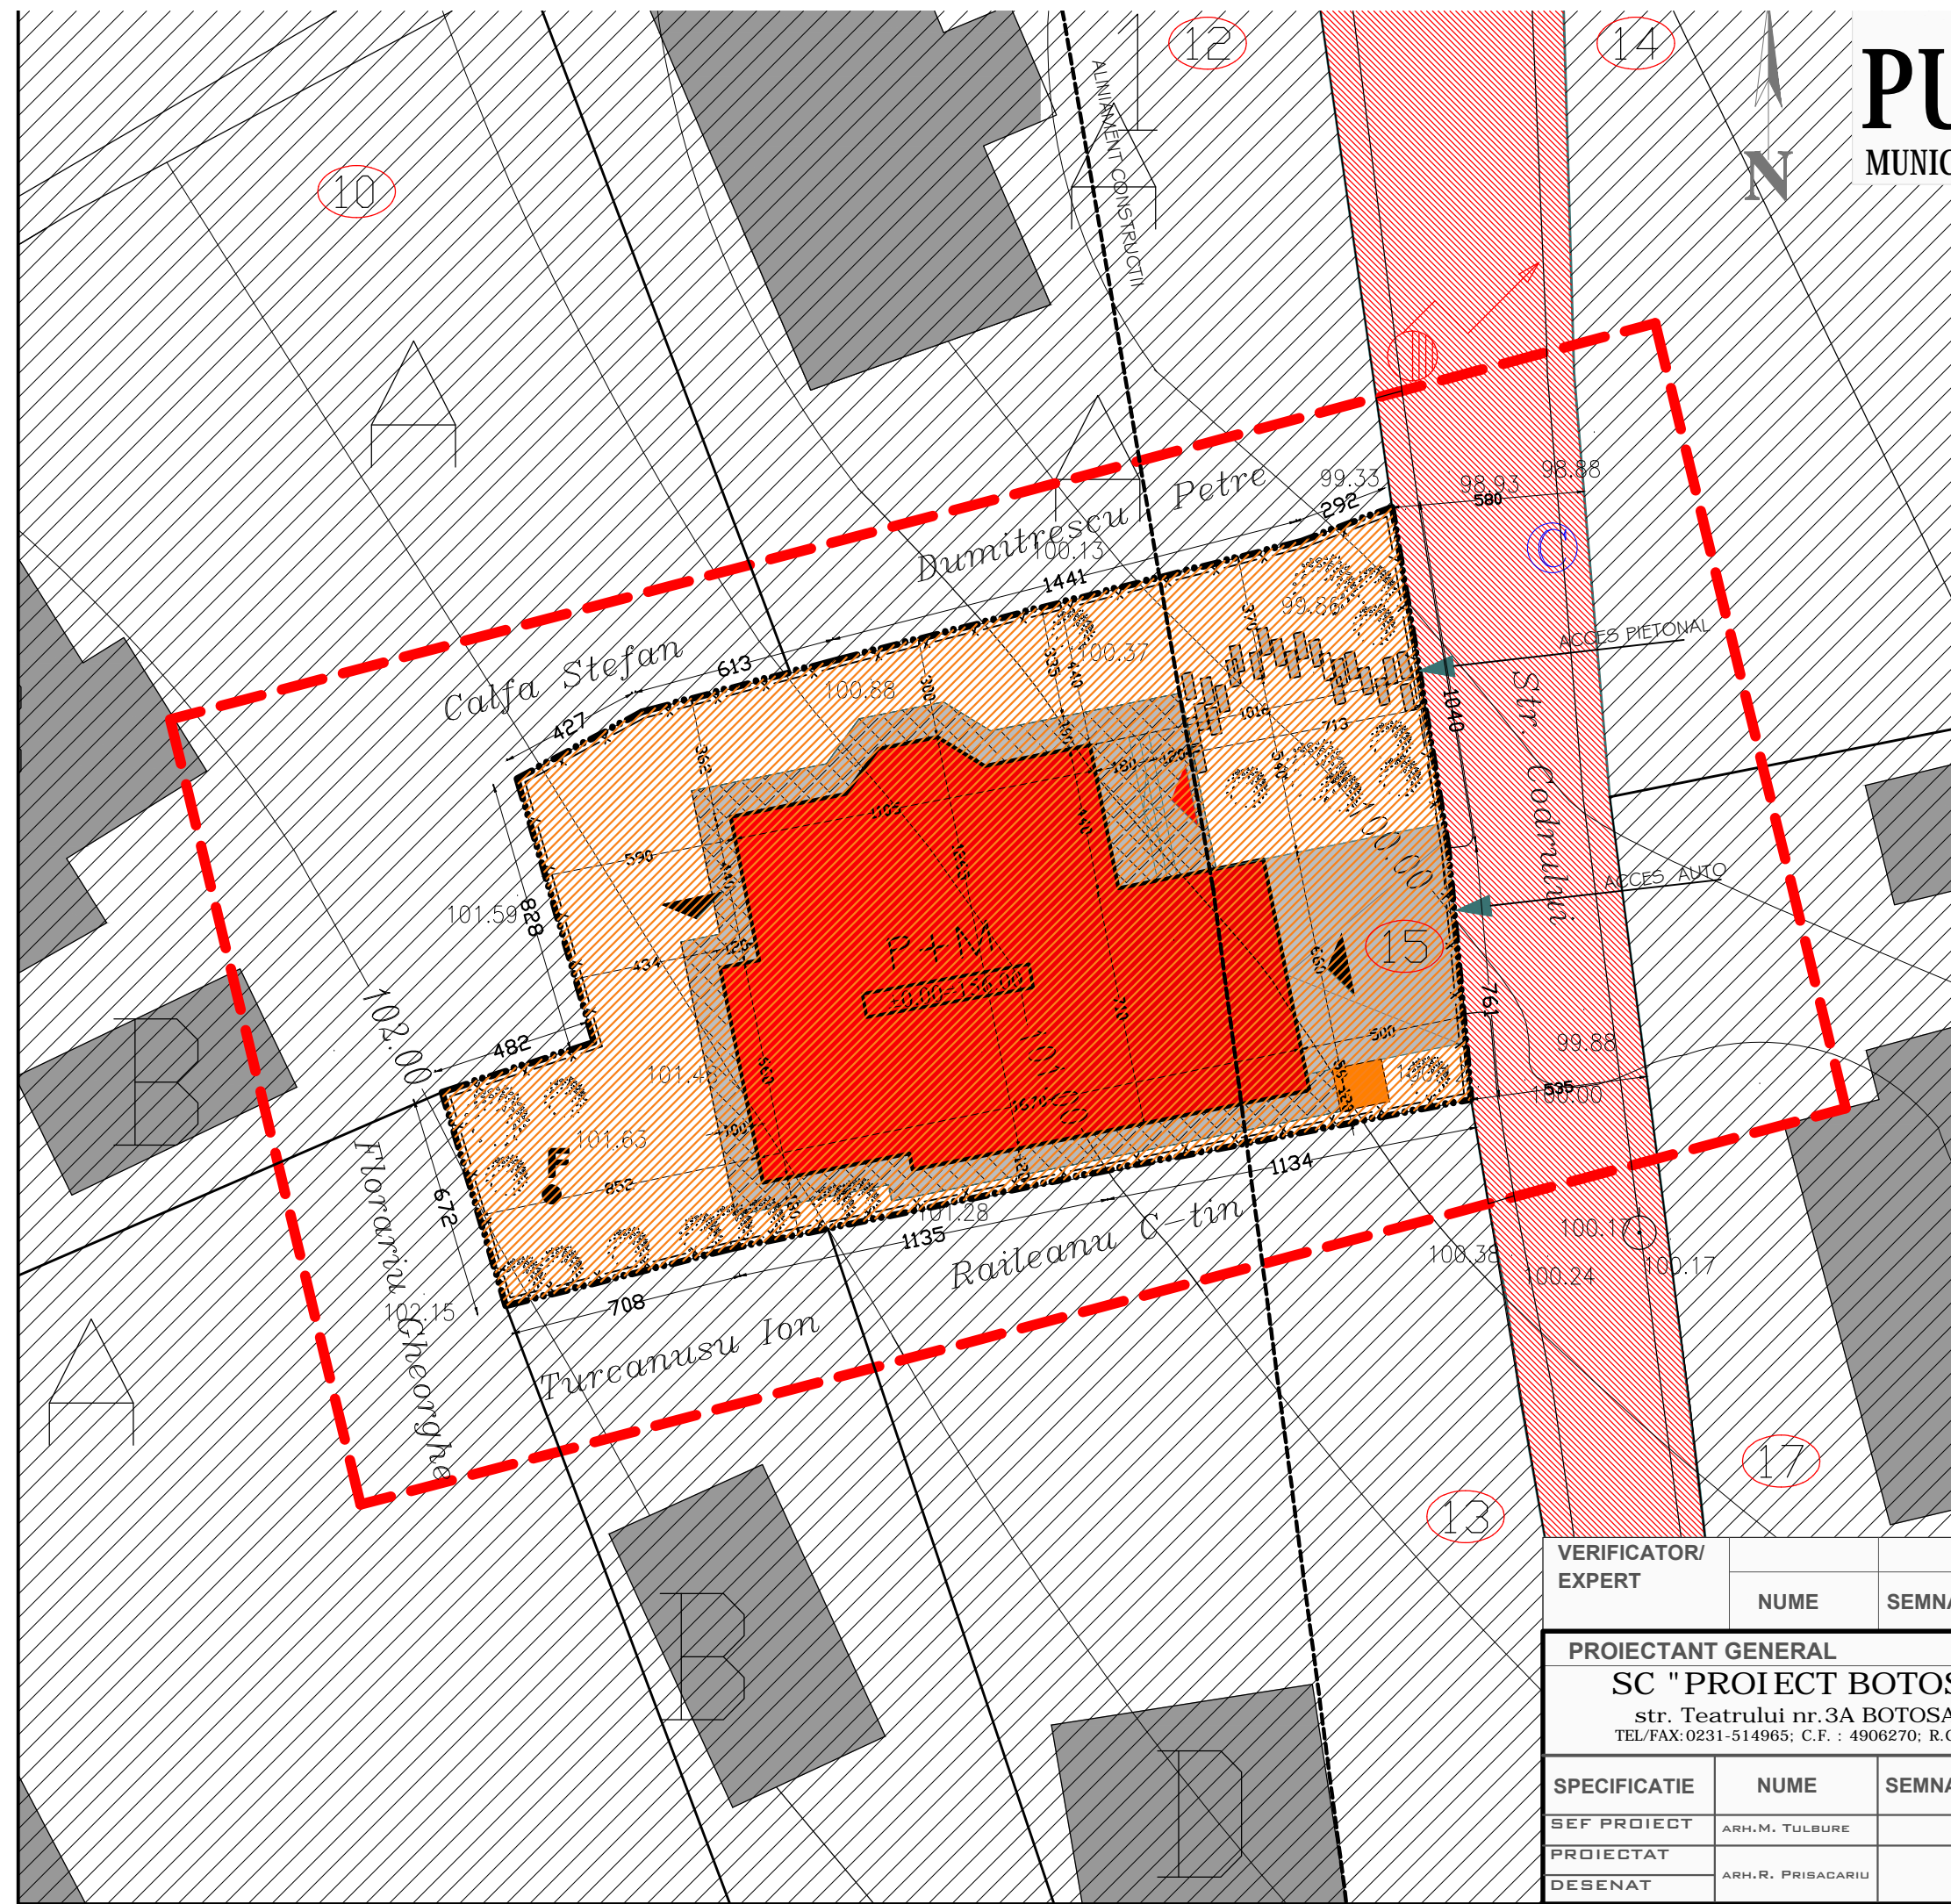

VERIFICATOR/ EXPERT	NUME	SEMNATURA	CERINTA	
PROIECTANT GENERAL SC "PROIECT BOTOSANI" SRL str. Teatrului nr.3A BOTOSANI TEL/FAX:0231-514965; C.F. : 4906270; R.C. J07/1086/1993			BENEFICIAR: BOSOVICI ANGELA SIMONA PR.NR 1782	
SPECIFICATIE	NUME	SEMNATURA	SCARA : 1:500	PROIECT: CONSTRUIRE LOCUINTA P+M STR. CODRULUI, NR. 15, BOTOSANI
SEF PROIECT	ARH.M. TULBURE			FAZ/ P.U.
PROIECTAT			DATA : 11/2013	PLANE A3
DESENAT	ARH.R. PRISACARIU			