
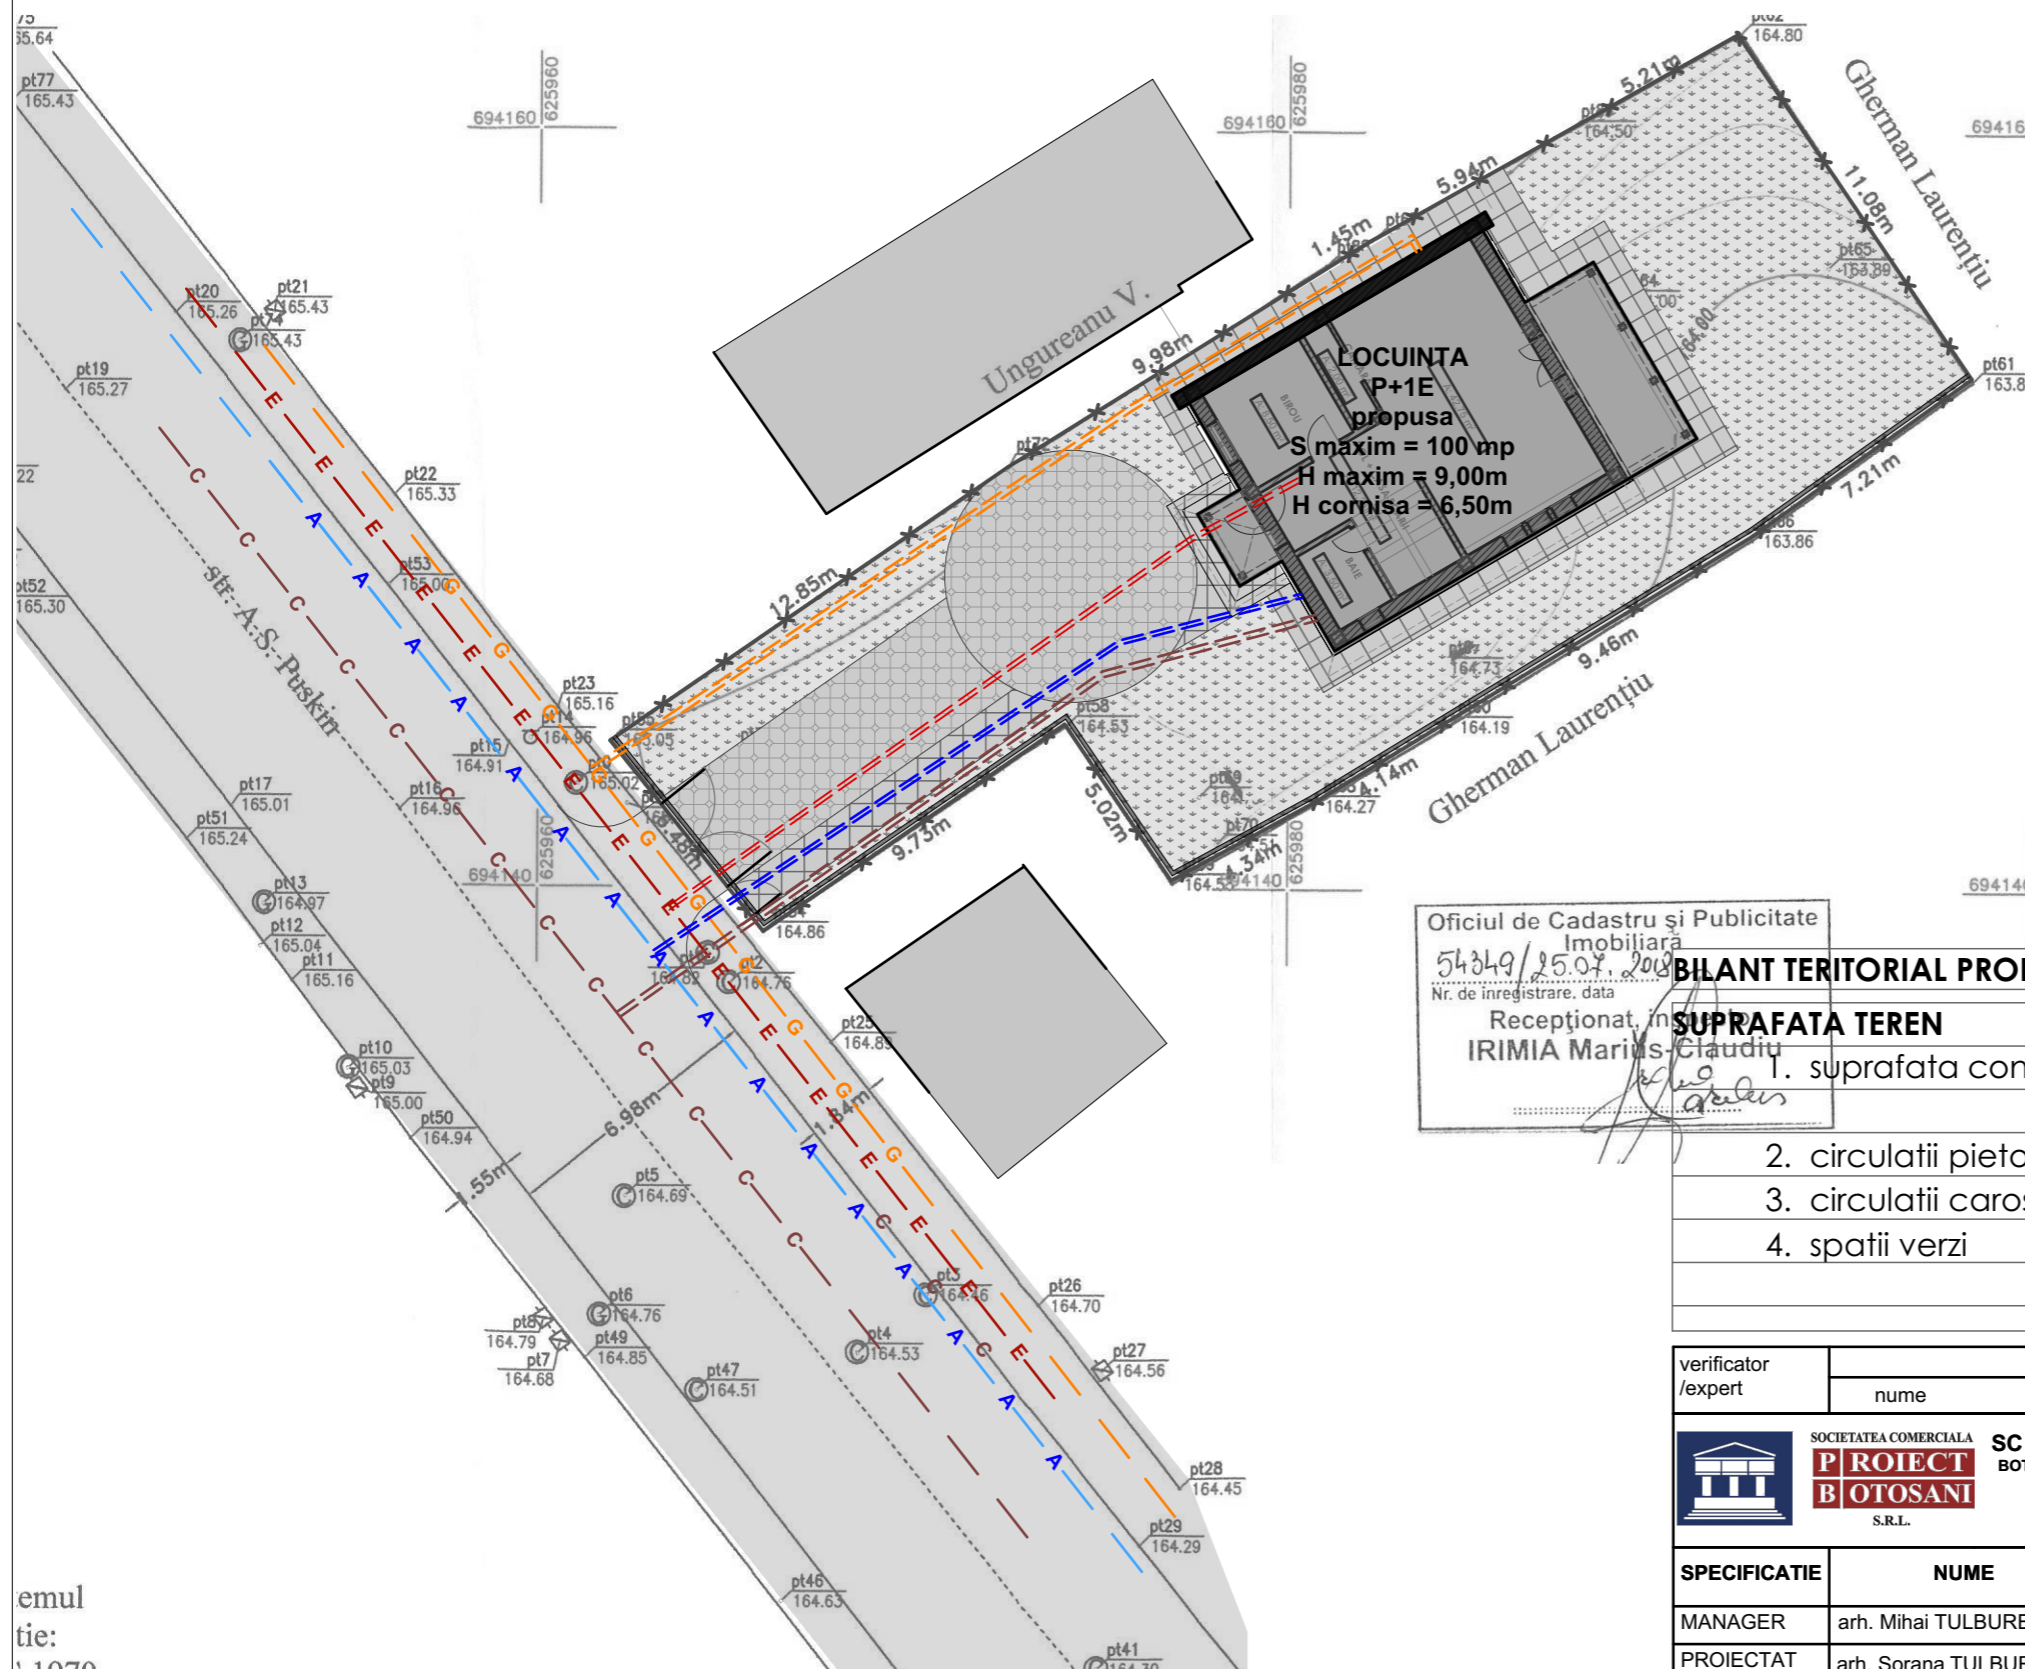


P.U.D.

CONSTRUIRE LOCUINTA P+1E SI IMPREJMUIRE TEREN

strada A.S.Puskin, nr. 79, Botosani, NC/CF 64492

REGLEMENTARI EDILITARE

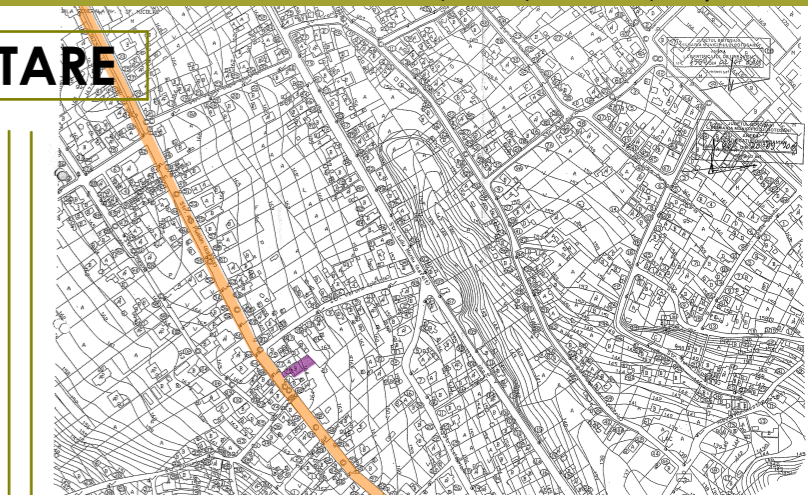

- E — retea electrica existenta
- G — retea gaz existenta
- A — retea apa existenta
- C — retea canalizare existenta

- - - retea electrica propusa
- - - retea de gaz propusa
- - - retea apa propusa
- - - retea canalizare propusa

Oficiul de Cadastru și Publicitate Imobiliară
54349/25.07.2018
Nr. de inregistrare, data

BILANT TERITORIAL PROPUS

INDICATORI URBANISTICI

SUPRAFATA TEREN		INDICATORI URBANISTICI	
Receptionat, in	330 mp	100%	POT - 31%
IRIMIA Marius-Claudiu	100 mp	31%	CUT - 0.61
1. suprafata construita la sol	100 mp	31%	
	Adc = 200 mp		
2. circulatii pietonale	50 mp	15%	
3. circulatii carosabile	65 mp	20%	
4. spatii verzi	115 mp	34%	(146 mp suprafata masurata)

verificator /expert	nume	semnatura	cerinta	
	SOCIETATEA COMERCIALA PROIECT BOTOSANI S.R.L.		SC "PROIECT BOTOSANI" SRL BOTOSANI, Str. Cuza Voda Nr. 2, Bl.7, Sc. F, Mezanin tel/fax: 0231-514965; cf : 4906270; r.c. j07/1086/1993	BENEFICIAR: CONSTANTINESCU BOGDAN IOAN SI ANDREEA Pr.Nr. 2346 / 2018
SPECIFICATIE	NUME	SEMNATURA	Sc. 1:200	PROIECT: CONSTRUIRE LOCUINTA P+1E SI IMPREJMUIRE TEREN strada A.S. Puskin nr. 79, CF 64492, Botosani
MANAGER	arh. Mihai TULBURE			FAZA : P.U.D.
PROIECTAT	arh. Sorana TULBURE		DATA 2018	PLANSU NR. A04
DESENAT	arh. Sorana TULBURE			REGLEMENTARI EDILITARE

emul
fie:
1070