


# P.U.D. PLAN URBANISTIC DE DETALIU

## 4. CIRCULATIA TERENURILOR

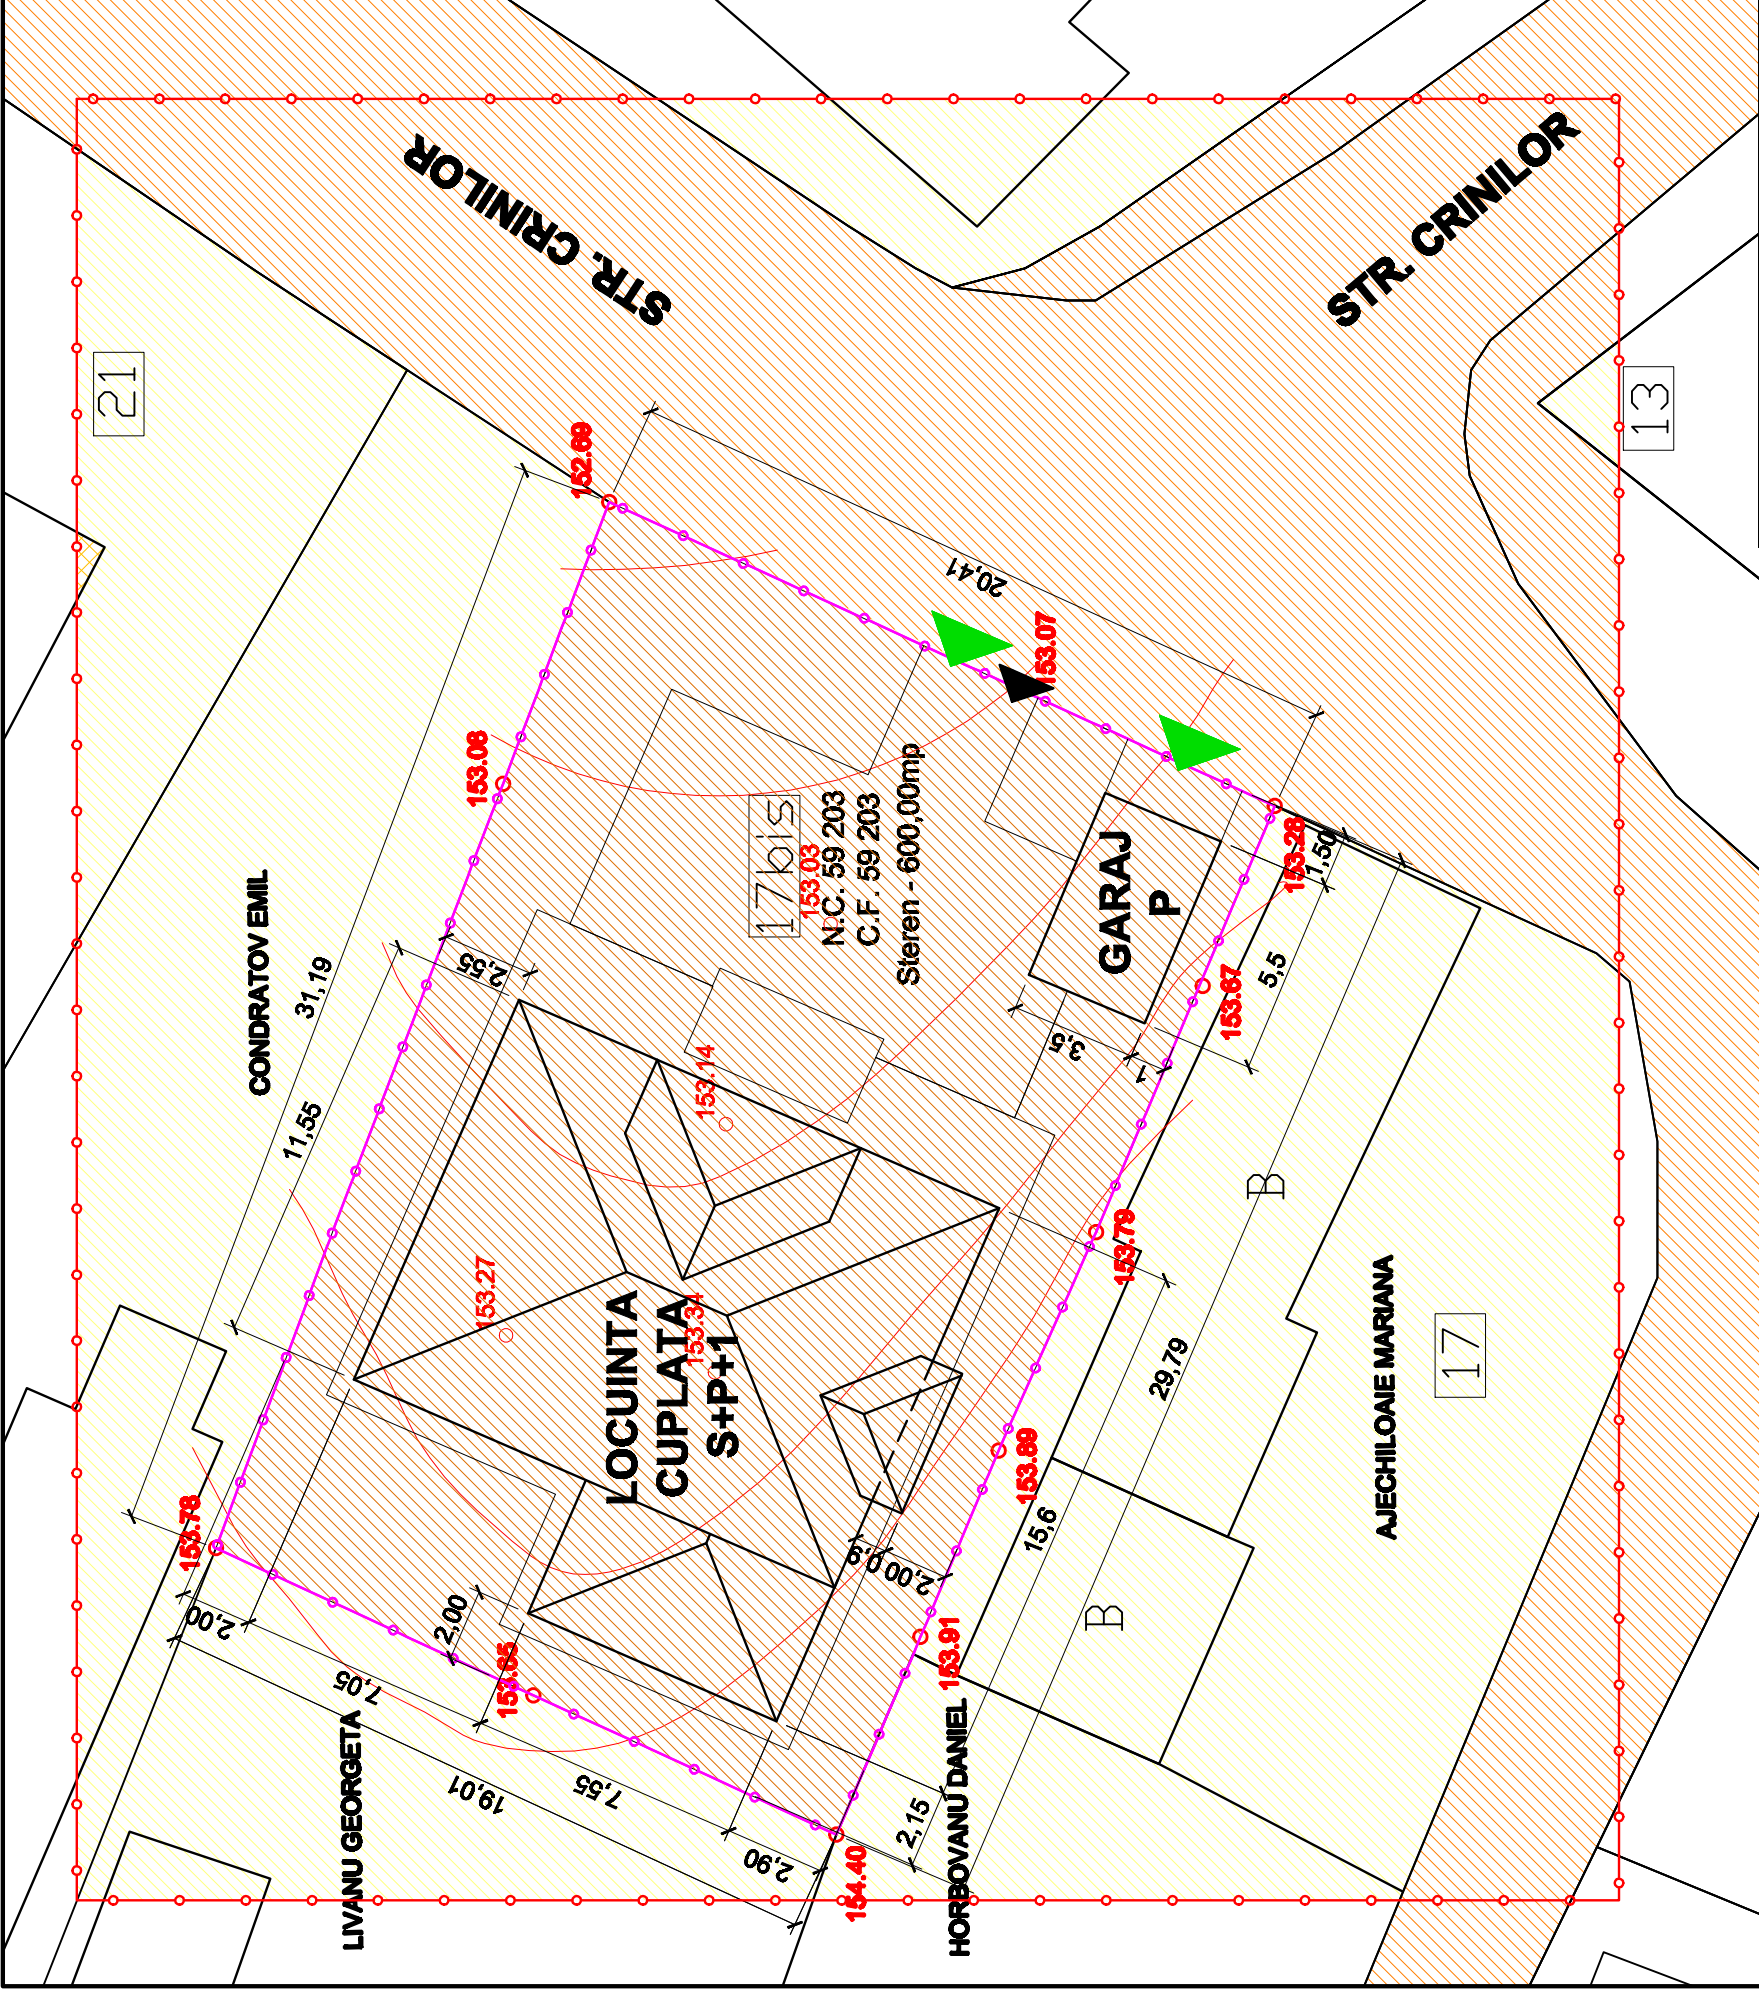

### LEGENDA

- Limita teren studiat
- Limita proprietate studiata  
**Steren - 600,00mp**
- Acces pietonal
- Acces carosabil
- proprietate Domeniu public
- proprietate privata studiata
- proprietati private invecinate

**S.C. 788 MARIU PROIECT S.R.L.**



Beneficiar: CONTAC GEANIN, str. Gr. Aradpa, nr.2, mun. Botocani

COORD. URBANISM	C. ARHITECT: M. MIHAILESCU
PROIECTANT	ARHITECT: DOREL BURSUC
DESINANT	ARHITECT: DOREL BURSUC

Verificator (NUME /PRENUME)

Cerinta(A1)

Proiect: **CONSTRUIRE 2 LOCUINTE CUPLATE S+P+1, GARAJ si REZACARE IMPERMEABIL, strada Crinilor nr.17 lb, mun. Botocani**

NR. PROIECT: 136 / 2012

PRIME PUBL.

SCARA: 1:200

DATA: 01.2013

CIRCULATIA TERENURILOR

NR. PLANSA: A-4