



**LEGENDA**

- Limita teren studiat
- Limita proprietate studiată
- Steren - 500,00mp
- ▲ Acces pietonal
- ▲ Acces carosabil
- Retea alimentare apa potabila
- Retea canalizare
- Retea alimentare gaze
- ▨ C1, constructie - P existenta  
propusa demolati, S.C. - 140,00 mp
- ▨ C2 - GARAJ, constructie existenta  
mentinuta, S.C. - 28,00 mp

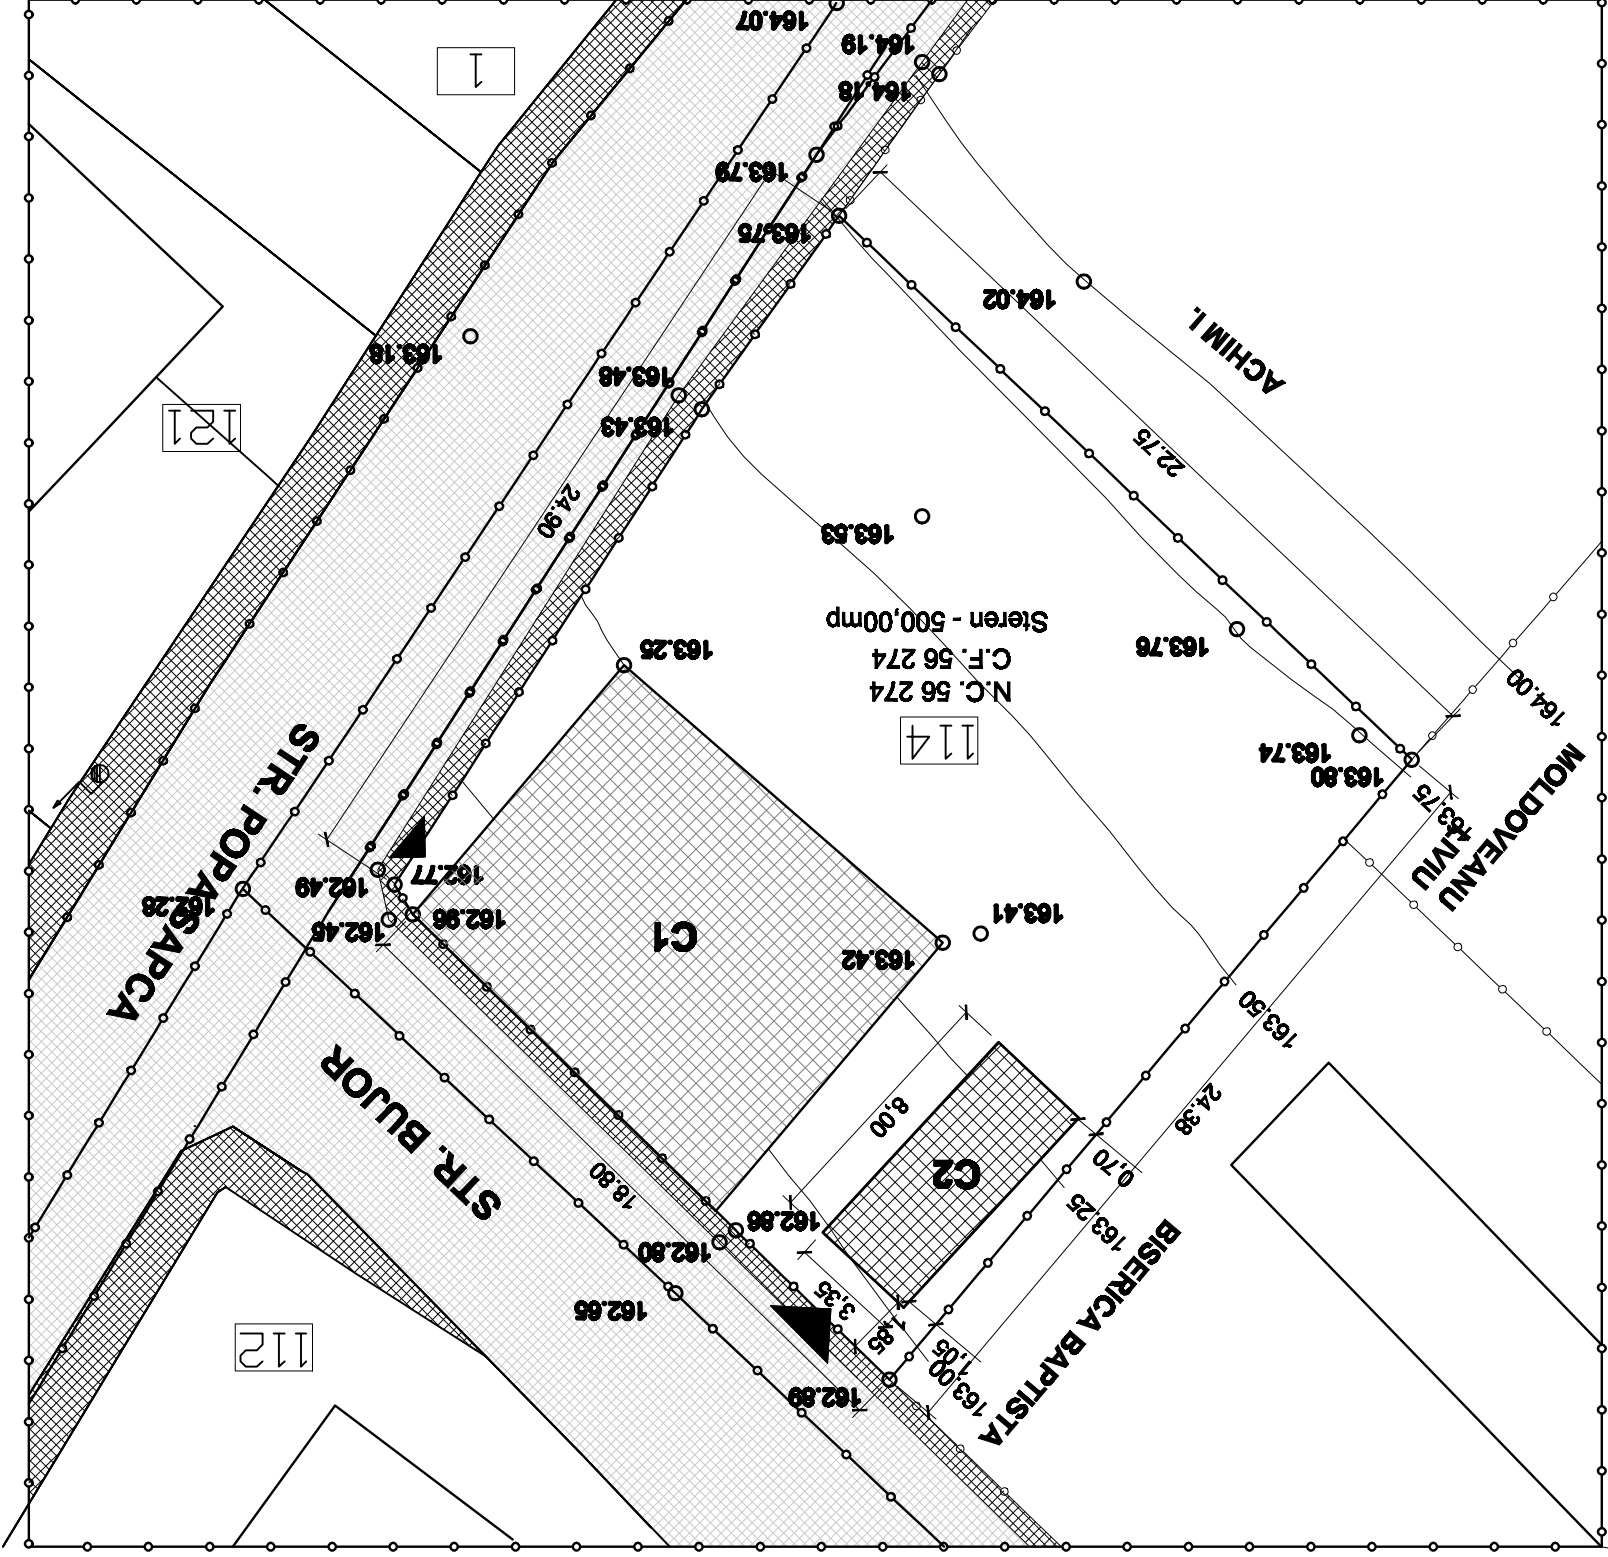

