
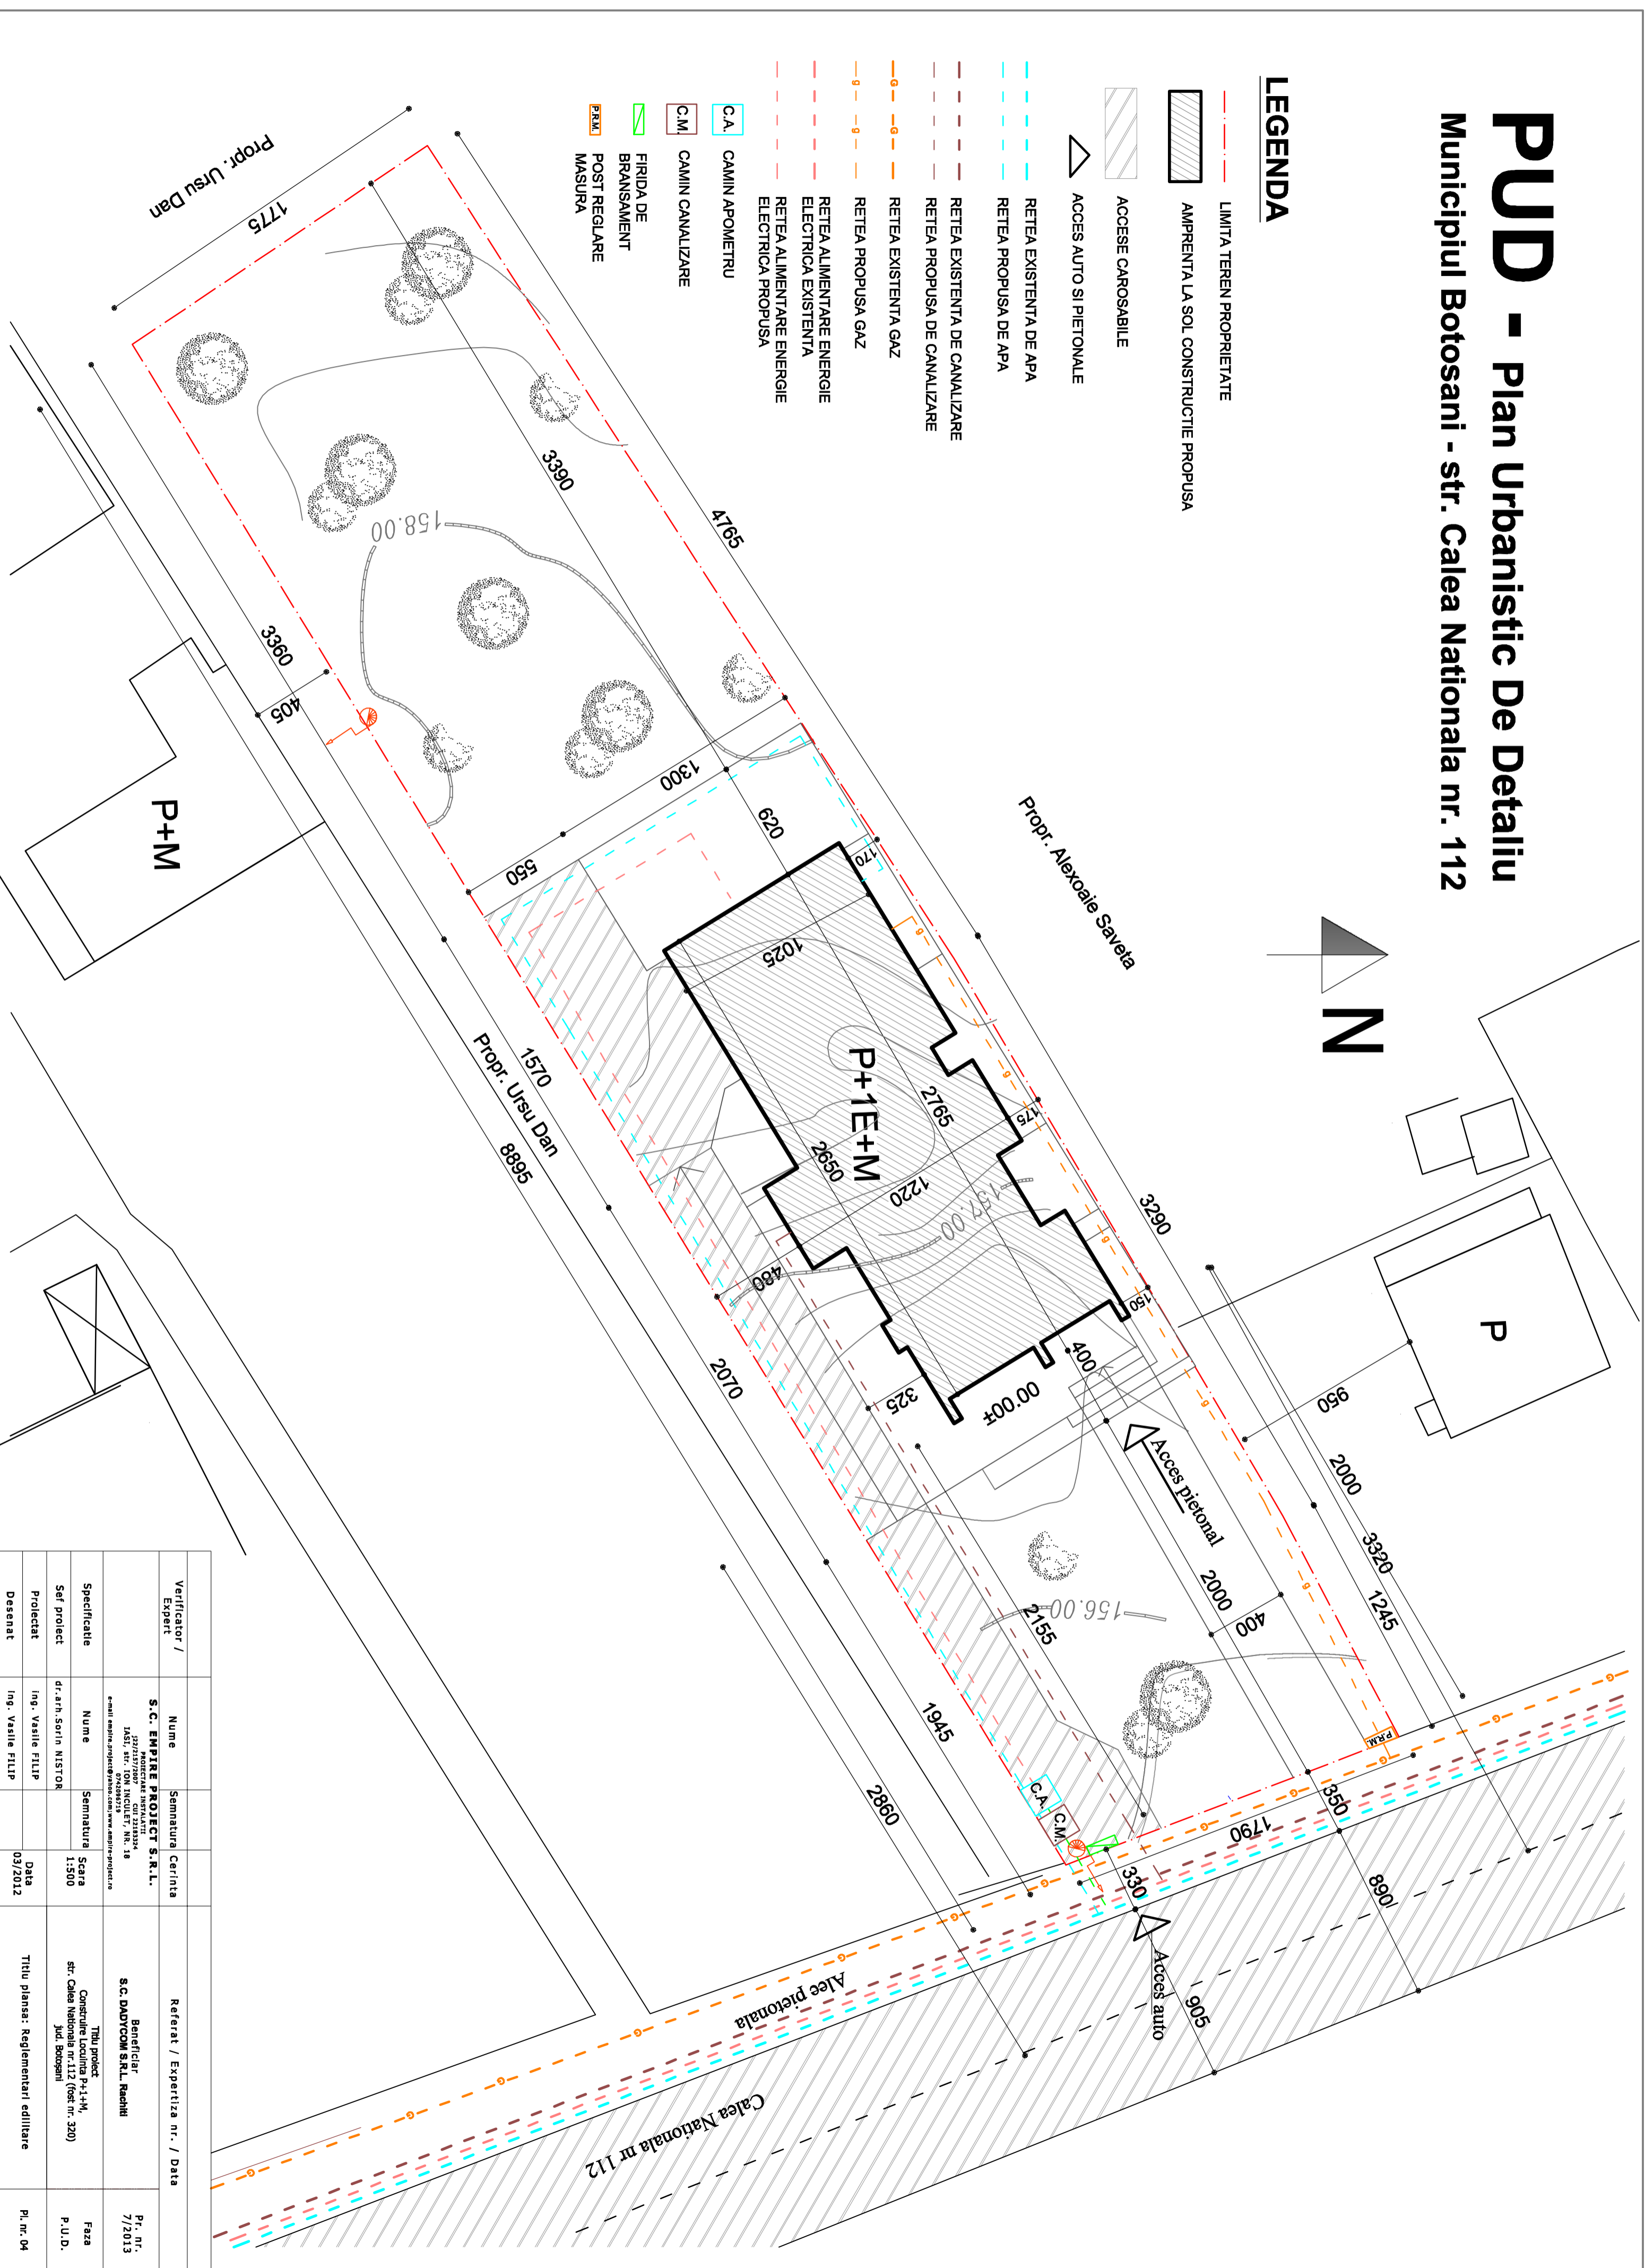


PUD - Plan Urbanistic De Detaliu

Municipiul Botosani - str. Calea Nationala nr. 112

LEGENDA

- LIMITA TEREN PROPRIETATE
- AMPRENTA LA SOL CONSTRUCTIE PROPUSA
- ACCESE CAROSABILE
- ACCES AUTO SI PIETONALE
- RETEA EXISTENTA DE APA
- RETEA PROPUSA DE APA
- RETEA EXISTENTA DE CANALIZARE
- RETEA PROPUSA DE CANALIZARE
- RETEA EXISTENTA GAZ
- RETEA PROPUSA GAZ
- RETEA ALIMENTARE ENERGIE ELECTRICA EXISTENTA
- RETEA ALIMENTARE ENERGIE ELECTRICA PROPUSA
- C.A. CAMIN APOMETRU
- C.M. CAMIN CANALIZARE
- FIRIDA DE BRANSAMENT
- POST REGLARE MASURA

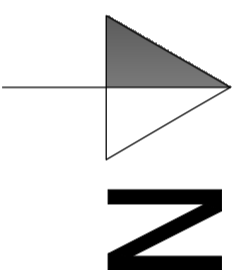

| Verificator / Expert | Nume | Semnatura | Cerinta | Referat / Expertiza nr. / Data | Pr. nr. / Data |
|----------------------|---|-----------|---------|--------------------------------------|----------------|
| | S. C. EMPIRE PROJECT S.R.L. IASI, str. ION INCELEI, NR. 18 e-mail: empire.project@siem.com.ro | | | | 7/2013 |
| Specificatie | Nume | Semnatura | Scara | | Faza |
| Self proiect | dr. arh. sorin NISTOR | | 1:500 | | P.U.D. |
| Proiectat | ing. Vasile FILIP | | | | |
| Desenat | ing. Vasile FILIP | | 03/2012 | Titlu planas: Reglementari edilitare | Pl. nr. 04 |