

695900

695900

695880










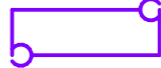

695880



695860

695860



LEGENDA

-  LIMITA ZONA STUDIATA
-  LIMITA DE PROPRIETATE = 591,00 mp.
PROPRIETATE PRIVATA DANILA VASILICA
-  CONSTRUCTII PROPUSE = 115,33 mp.
LOCUINTA P+M - A.C.P. 86,08 mp; - A.C.M. 86,08 mp.
ANEXE S+P - A.C.S. 29,25 mp; - A.C.P. 29,25 mp.
-  TRASEU RACORD ELECTRIC
-  bloc de masura si protectie
-  TRASEU RACORD APA
-  camin vizitare
-  TRASEU RACORD CANALIZARE
-  camin vizitare
-  TRASEU RACORD GAZE
-  contor gaze

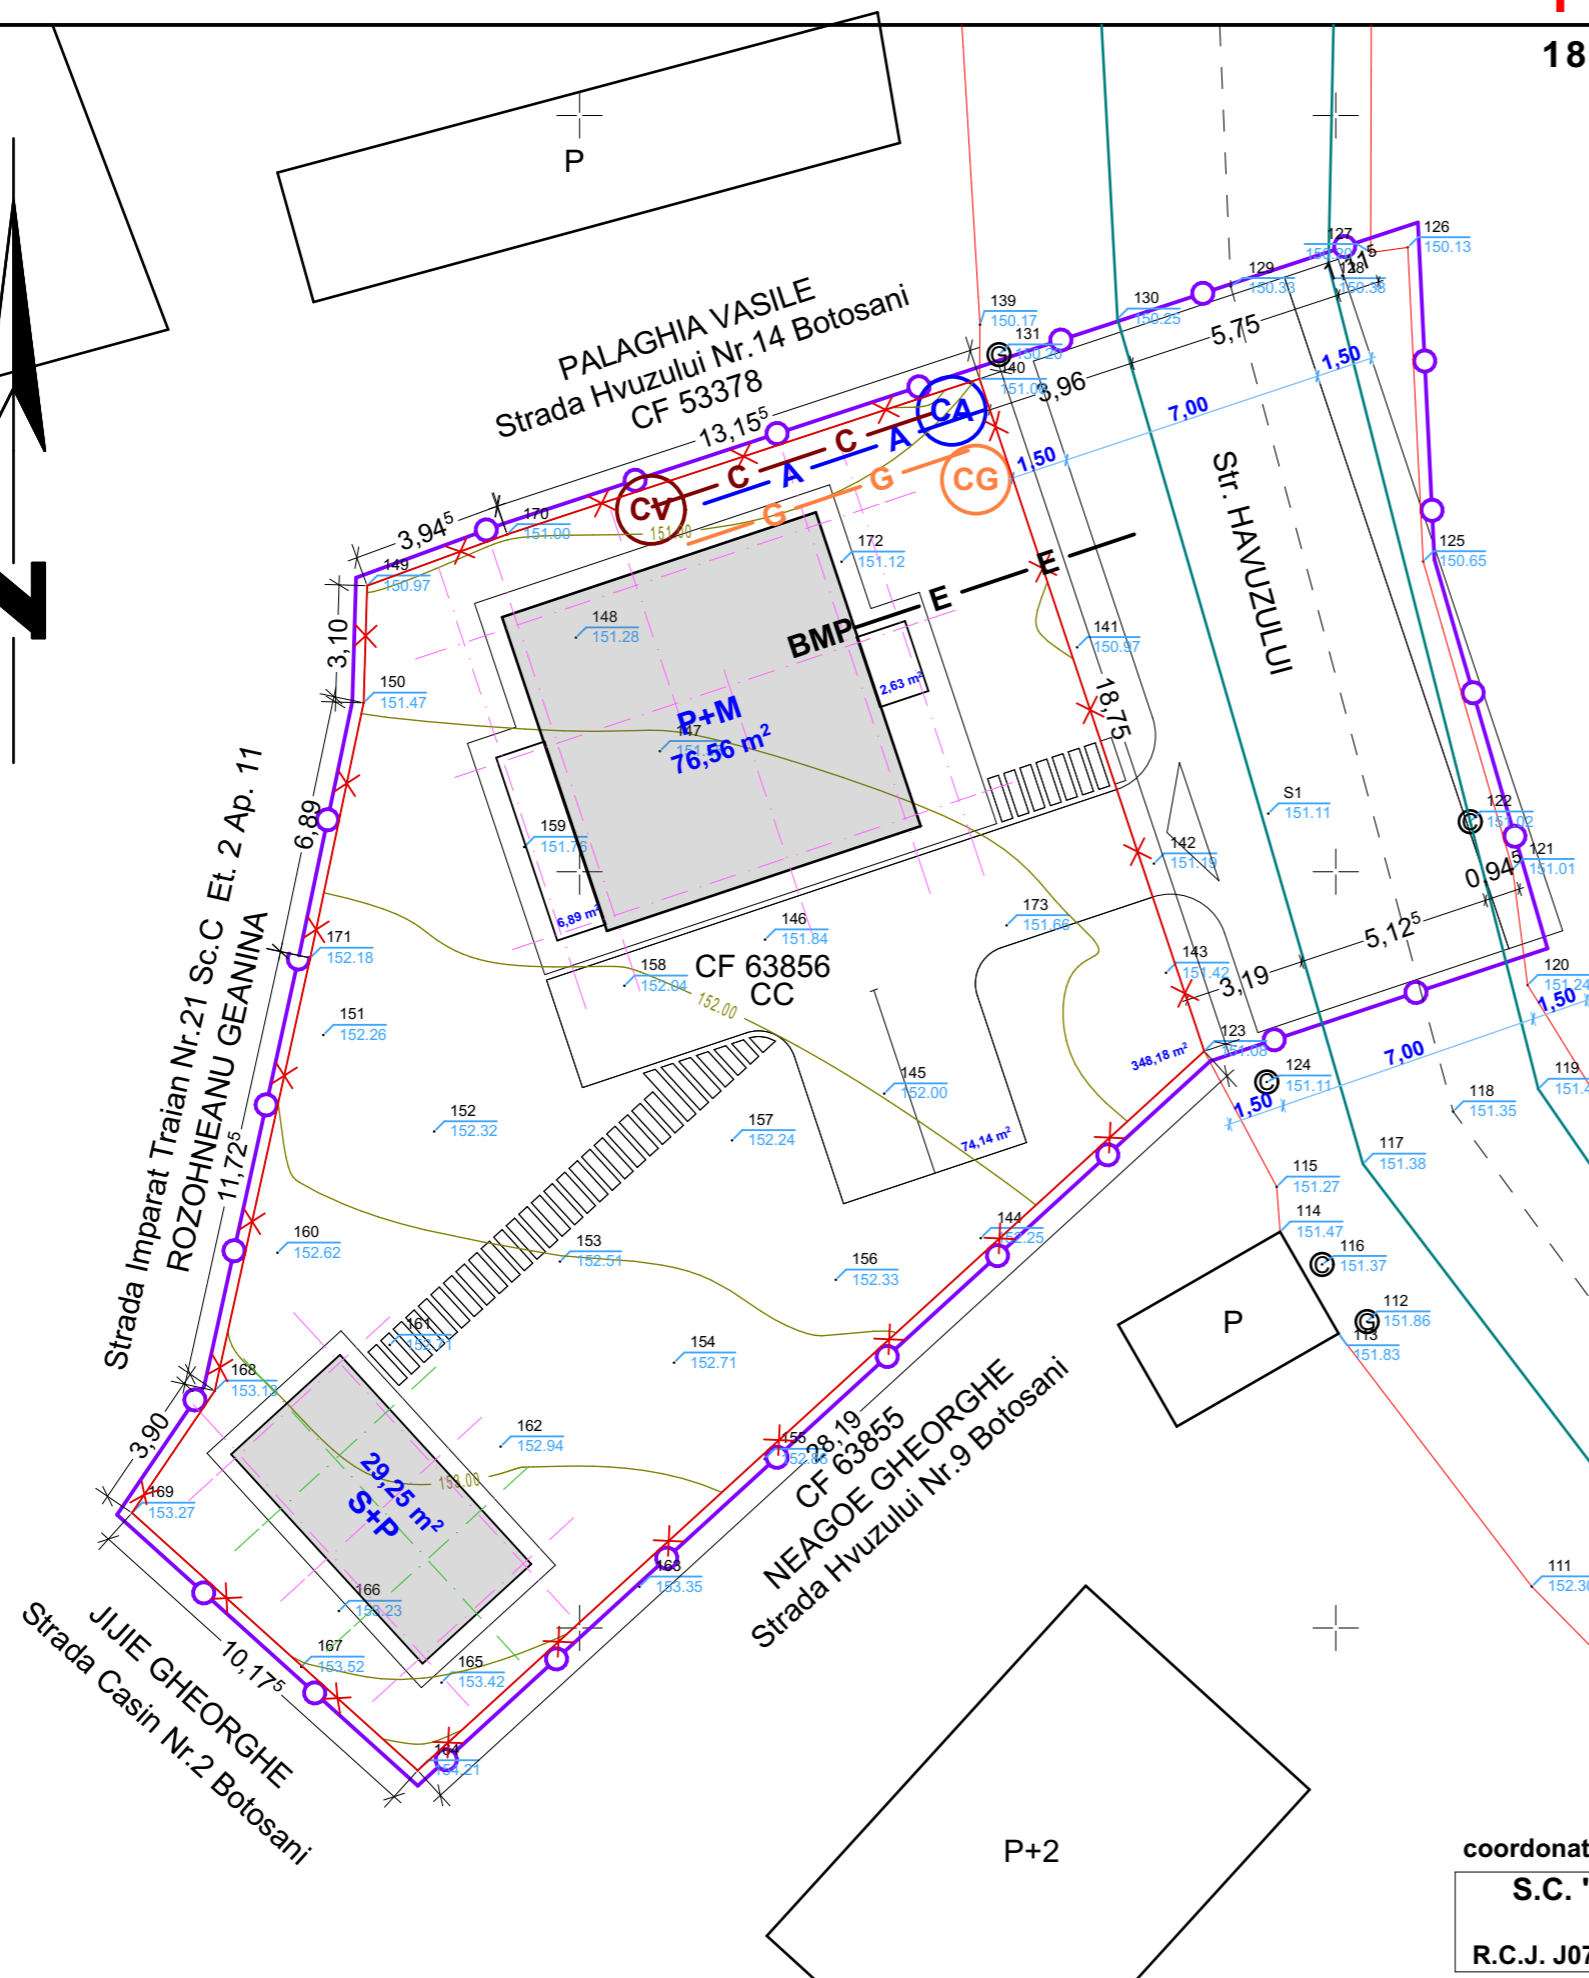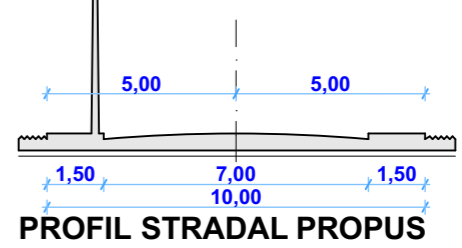

coordonator urbanism arh.D.O.BOTEZ

S.C. "CASA CHIRIAC" S.R.L.
BOTOSANI
R.C.J. J07 / 372 / 1992 - TEL. 0744.700798

beneficiar: DANILA VASILICA
proiect: CONSTRUIRE LOCUINTA, ANEXE si IMPREJMUIRE
Strada Havuzului Nr. 11 - Botosani

1817/2018
faza:
P.U.D.

sef proiect: c.arh.marcel d.chiriac
proiectat: pr.inst.mihai suhan
procesat: c.arh.marcel d.chiriac

scara: 1/200
aug.2018
REGLEMENTARI EDILITARE