


**P.U.D. PLAN URBANISTIC DE DETALIU**  
4. CIRCULATIA TERENURILOR

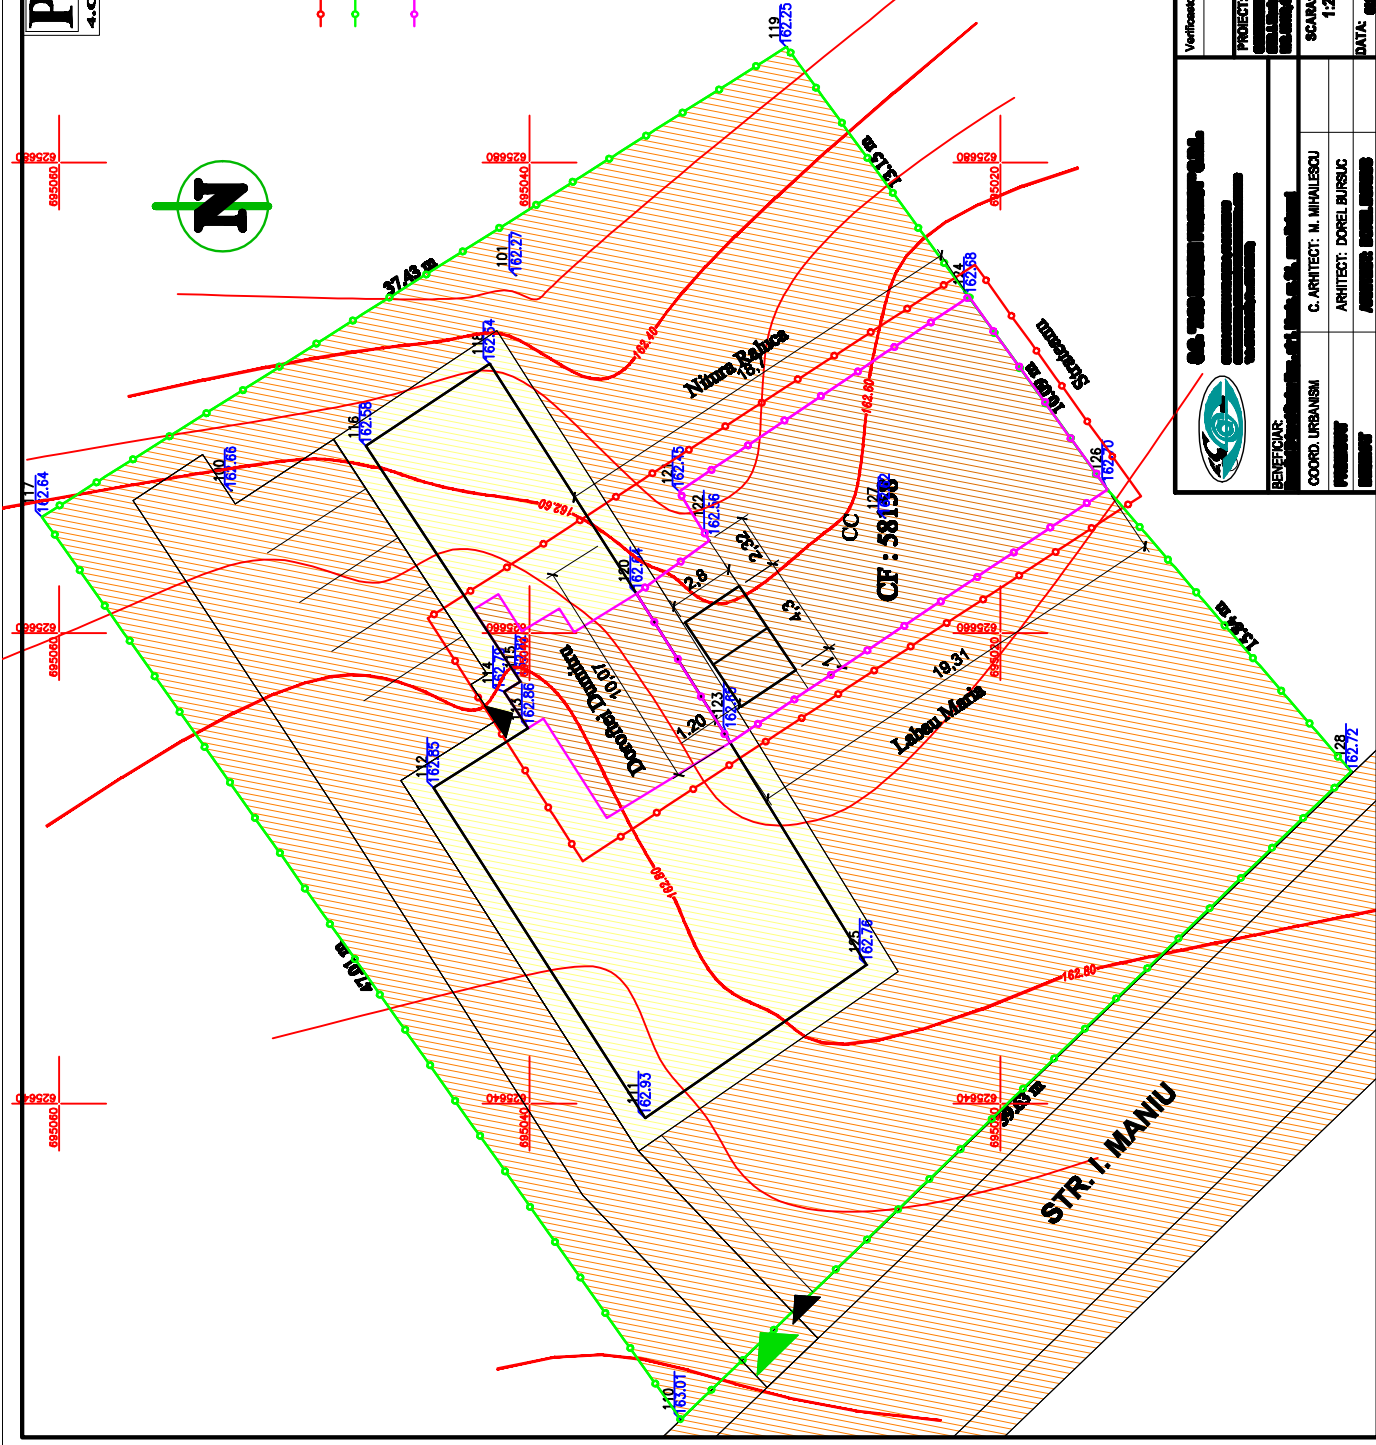

- LEGENDA**
- Limita teren studiat
  - Limita parcela totala
  - Limita proprietate studiiata  
Sistem - 235,00mp
  - ▲ Acces pietonal
  - ▲ Acces carosabil
  - ▨ proprietate Domeniu public
  - ▨ proprietate privata/domeniu public inchiriat - studiiata
  - ▨ proprietate privata investinate



Verificator (NUME, PRENUME)		Centrim(A1)	
<p>PROIECT: [Redacted]</p> <p>SCARA: 1:200</p> <p>DATA: [Redacted]</p>			
BENEFICIAR:		CIRCULATIA TERENURILOR	
COORD. URBANISM		NIP PLANSA: A.A	
ARHITECT: DOREL BURSCU			