


P.U.D. PLAN URBANISTIC DE DETALIU
I. SITUATIA EXISTENTA

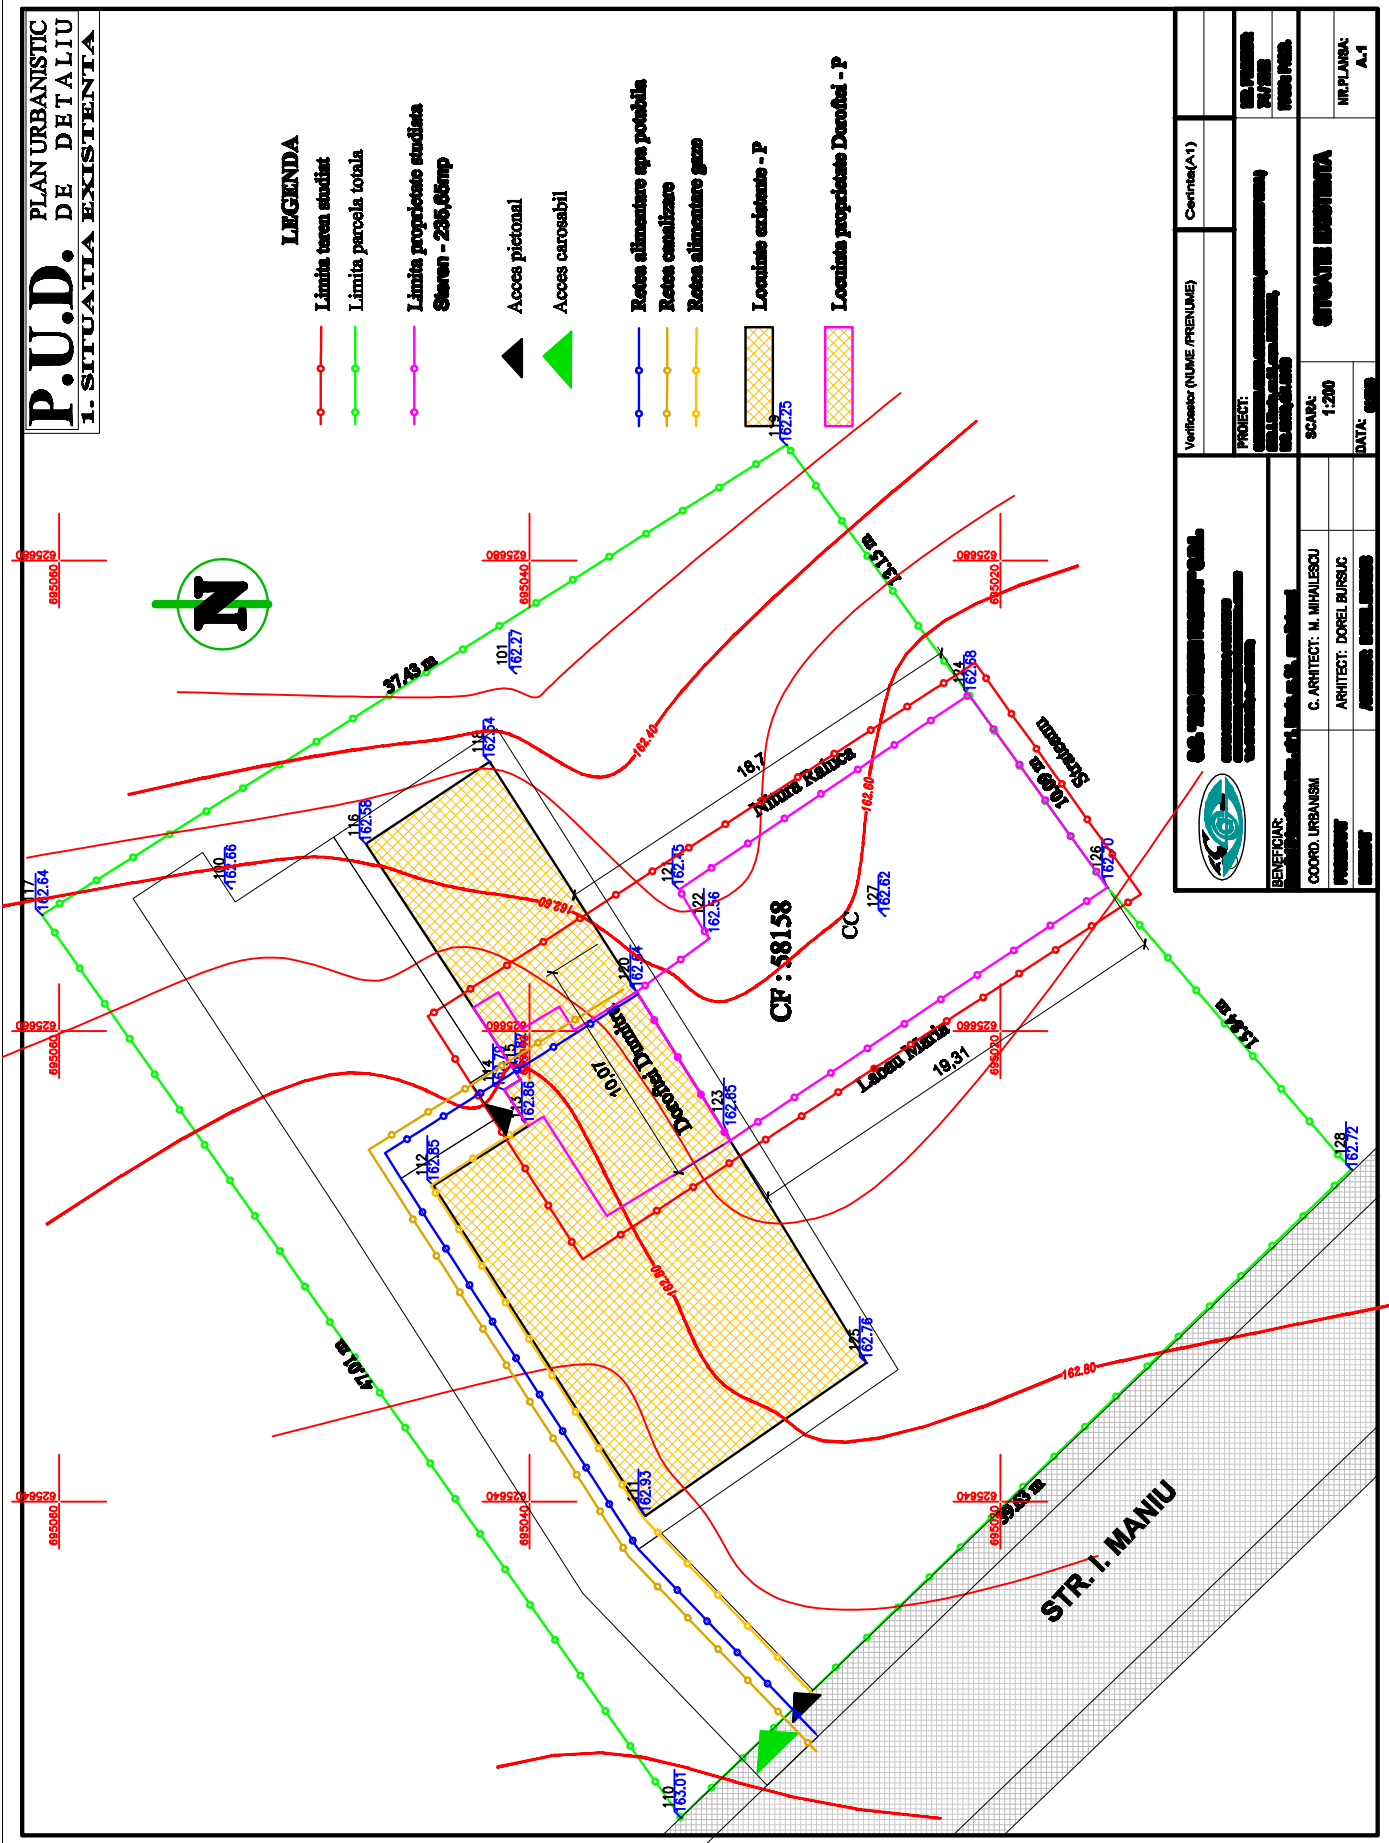

- LEGENDA**
- Limita teren studiat
 - Limita parcela totala
 - Limita proprietate studiu
 - Straven - 225,00mp
 - ▲ Acces pietonal
 - ▲ Acces carosabil
 - Retea alimentare apa potabila
 - Retea canalizare
 - Retea alimentare gaze
 - ▨ Locuinte existente - P
 - ▨ Locuinte proprietate Dorofoai - P



Verificator (NUME/PRENUME)		Cernita(A1)	
PROIECT: [Redacted] SCARA: 1:200 DATA: [Redacted]			
BENEFICIAR:		STUDIUL DE PROIECTARE	
COORD. URBANISM		C. ARHITECT: M. MIHAILESCU	
PROIECTANT		ARHITECT: DOREL BURSCU	
DATA:		A.1	