
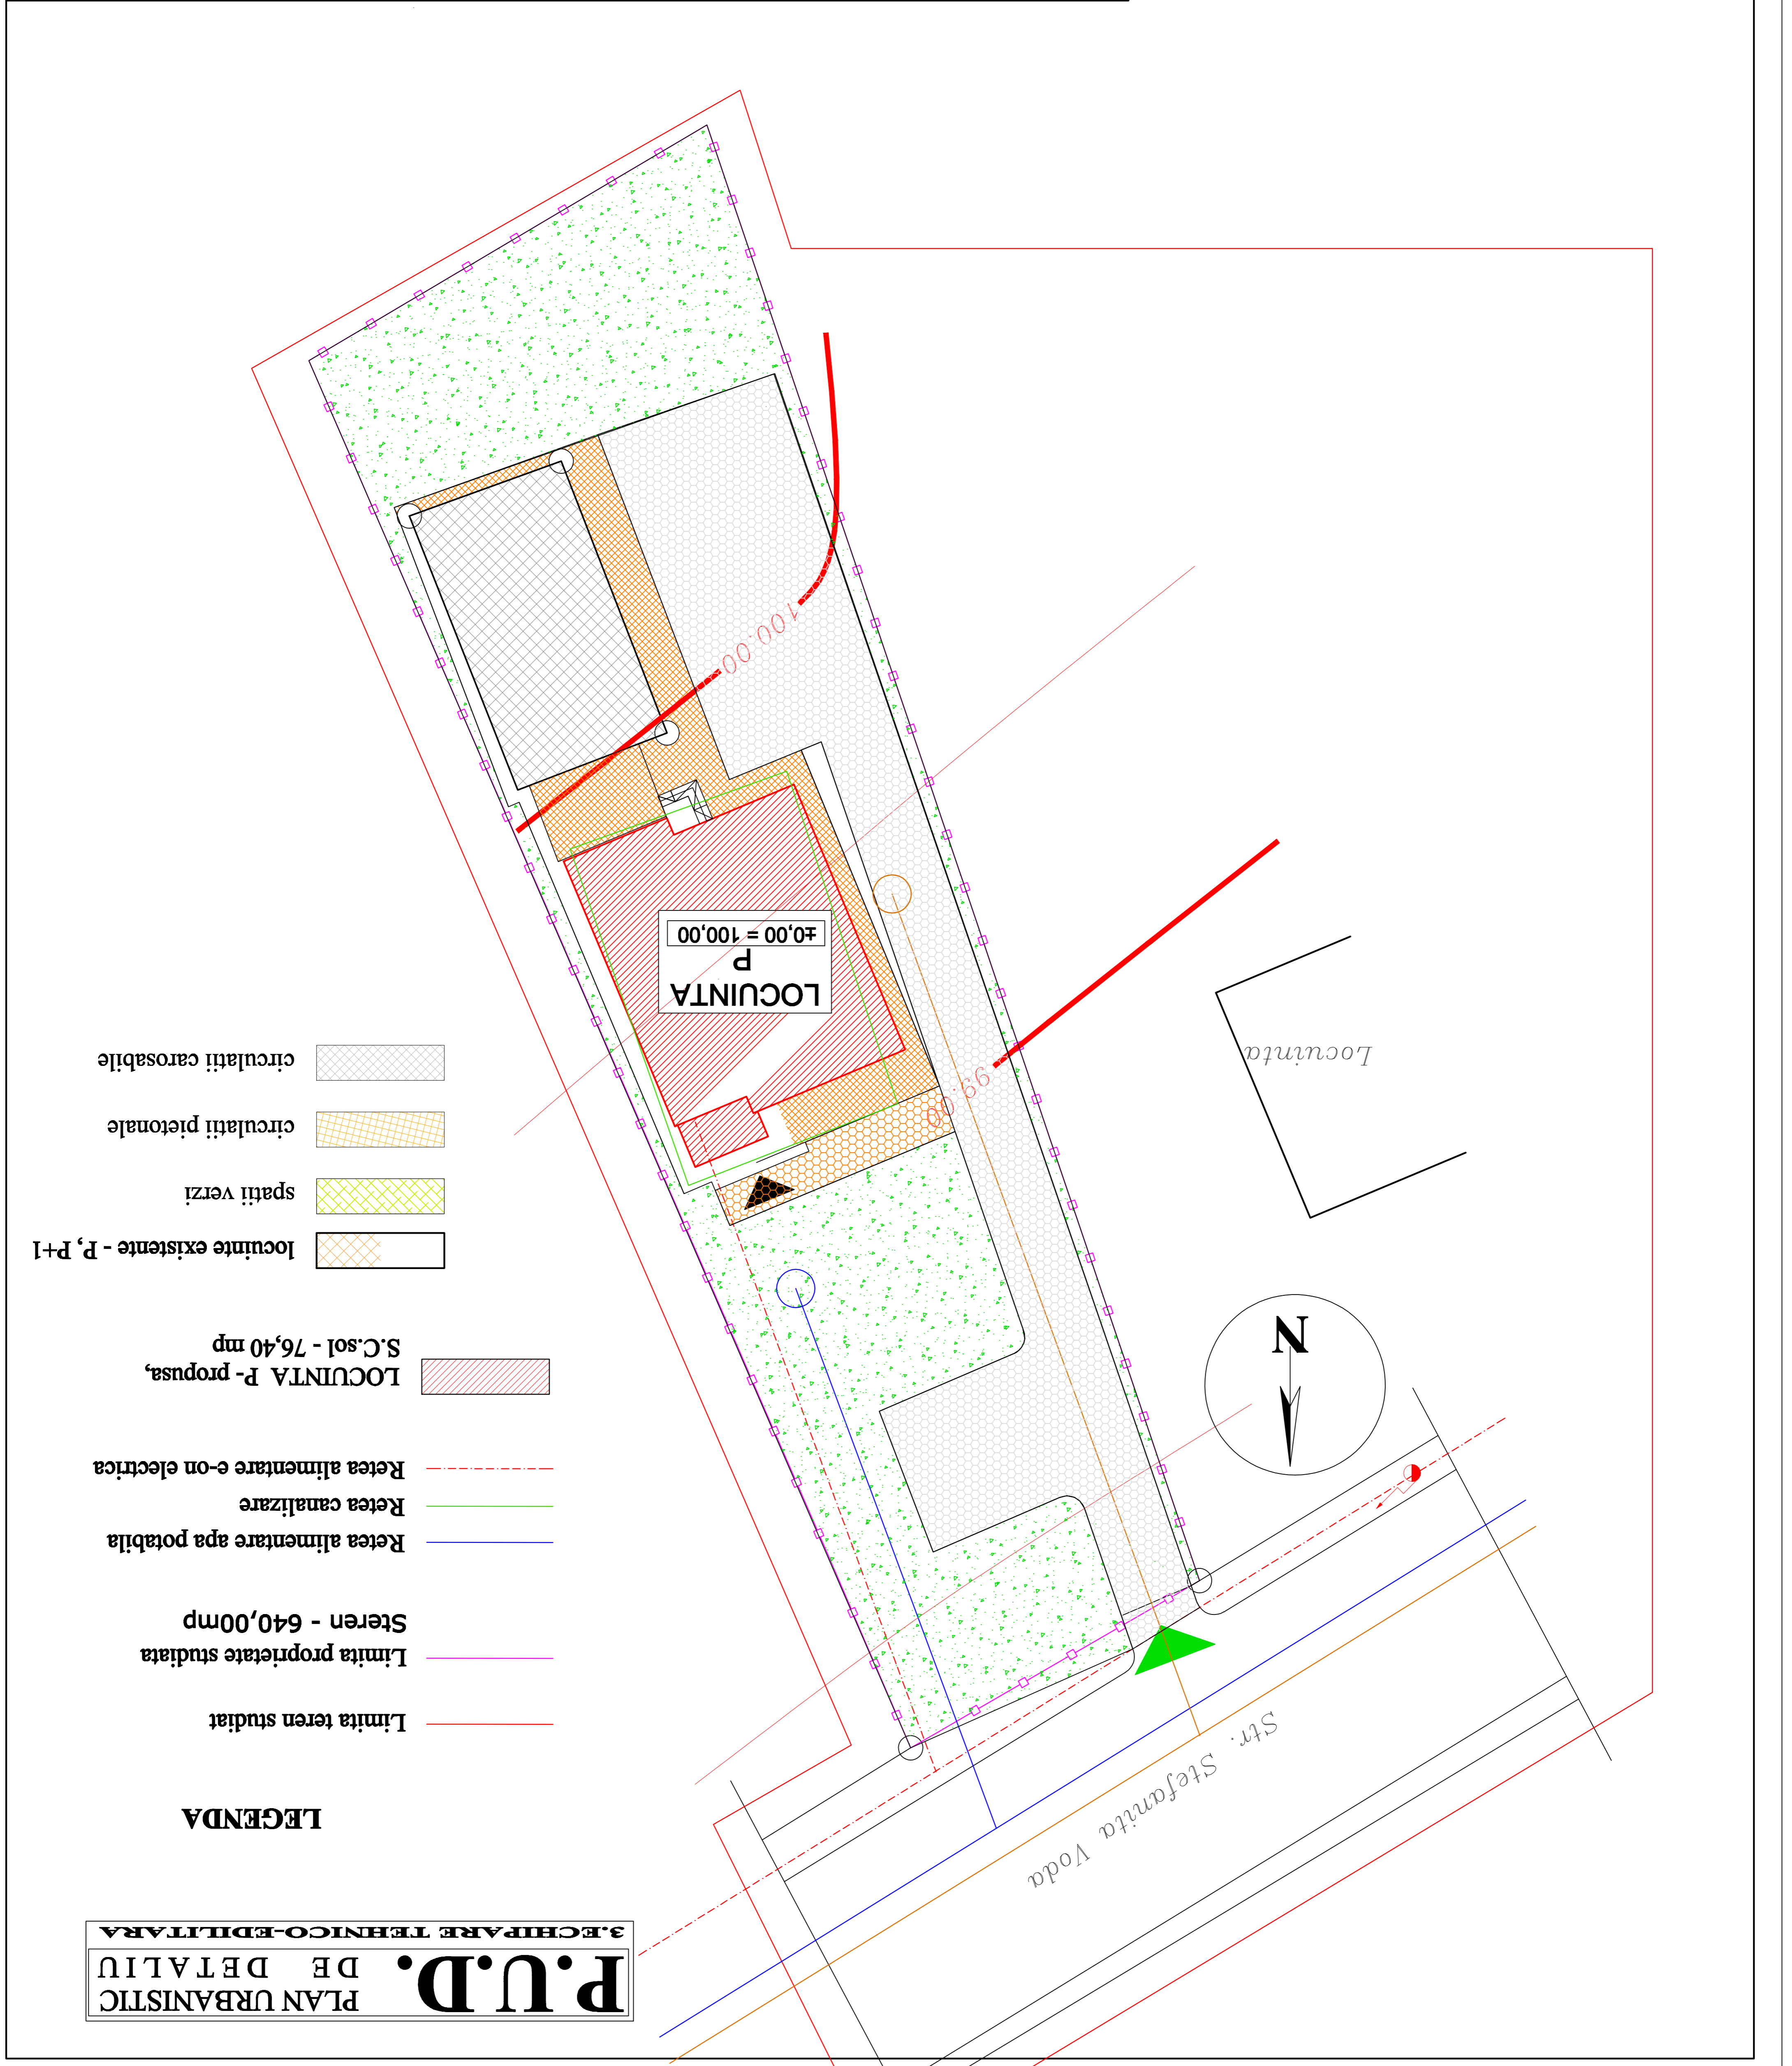
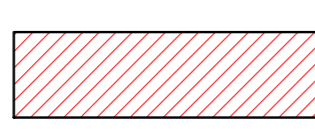












NR. PLANSA: A4	ECHIPAREA TEH-EDILITARA	DATA: 02.2013	ARCHITECT: DOREL BURSUC	DESENAT
			INGINER: IOAN BALESCU	PROIECTARE REZISTENTA
FAZA: D.T.A.C.	PROIECT: CONSTRUIRE LOCUINTA P+ M, Str. Stefanita Voda, nr. 36, mun. BOTOSANI, IAI/202	SCALA: 1:200	ARCHITECT: DOREL BURSUC	PROIECTAT ARHITECTURA
NR. REGISTRARE:			C.A.R.H.M. MIHAILESCU	COORDONATOR
Verificator (NUME /PRENUME)		CLIENT: GRINDEI PETRICA, str. Stefanita Voda nr.36, mun. Botosani		
Centra(A1)		 S.C. ACS DESIGN PROJECT S.R.L. <small>STR. STEFANITA VODA NR. 36, MUN. BOTOSANI, IAI/202</small>		



- LEGENDA**
-  LOCUINTA P- propusa, S.C.sol - 76,40 mp
 -  locuinte existente - P, P+1
 -  spatii verzi
 -  circulatii pietonale
 -  circulatii carosabile
 -  Limita teren studiat
 -  Limita proprietate studata
 -  Steren - 640,00mp
 -  Retea alimentare apa potabila
 -  Retea canalizare
 -  Retea alimentare e-on electrica

P.U.D.
 PLAN URBANISTIC DE DETALIU
 ECHIPARE TEHNICO-EDILITARA