


PUD Plan Urbanistic De Detaliu


MUNICIPIUL BOTOSANI - STR. TRANSILVANIEI Nr. 18

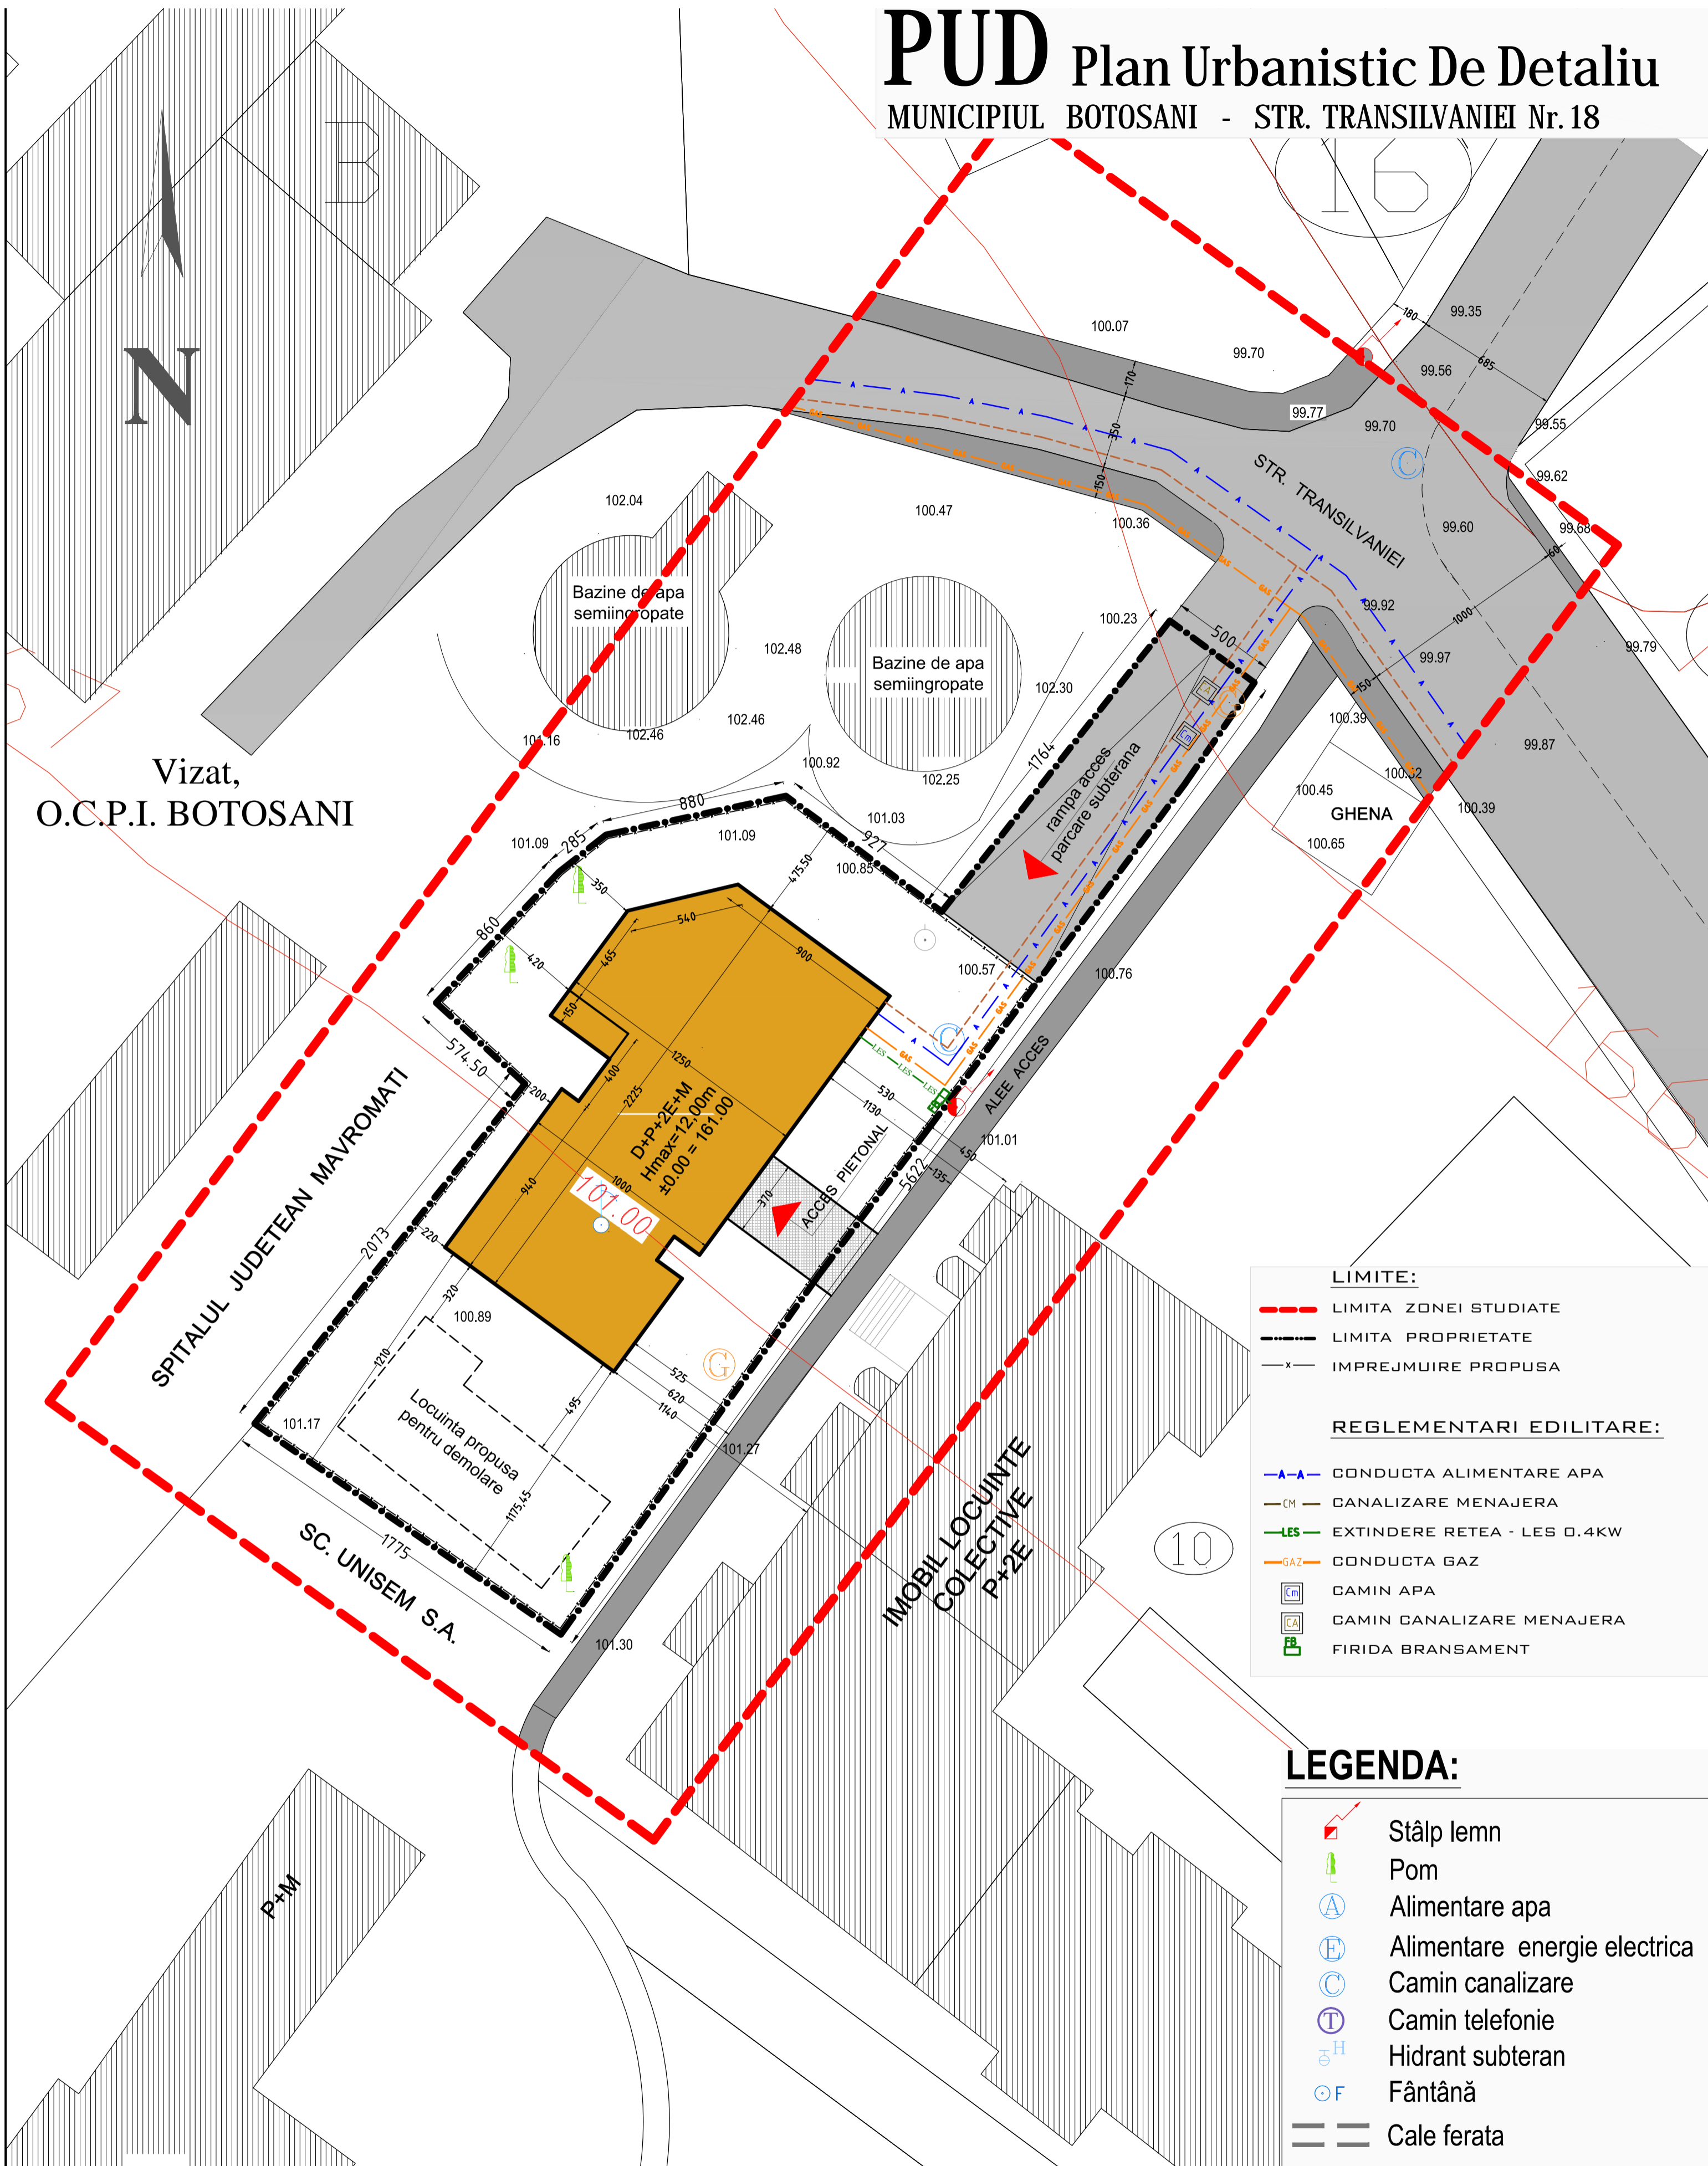

Vizat,
O.C.P.I. BOTOSANI

- LIMITE:**
- - - LIMITA ZONEI STUDIATE
 - LIMITA PROPRIETATE
 - IMPREJMUIRE PROPUISA
- REGLEMENTARI EDILITARE:**
- ▲-▲- CONDUCTA ALIMENTARE APA
 - CM- CANALIZARE MENAJERA
 - LES- EXTINDERE REEA - LES 0.4KW
 - GAZ- CONDUCTA GAZ
 - CA CAMIN APA
 - CA CAMIN CANALIZARE MENAJERA
 - FB FIRIDA BRANSAMENT

- LEGENDA:**
- ▲ Stâlp lemn
 - ▲ Pom
 - A Alimentare apa
 - E Alimentare energie electrica
 - C Camin canalizare
 - T Camin telefonie
 - H Hidrant subteran
 - F Fântână
 - Cale ferata

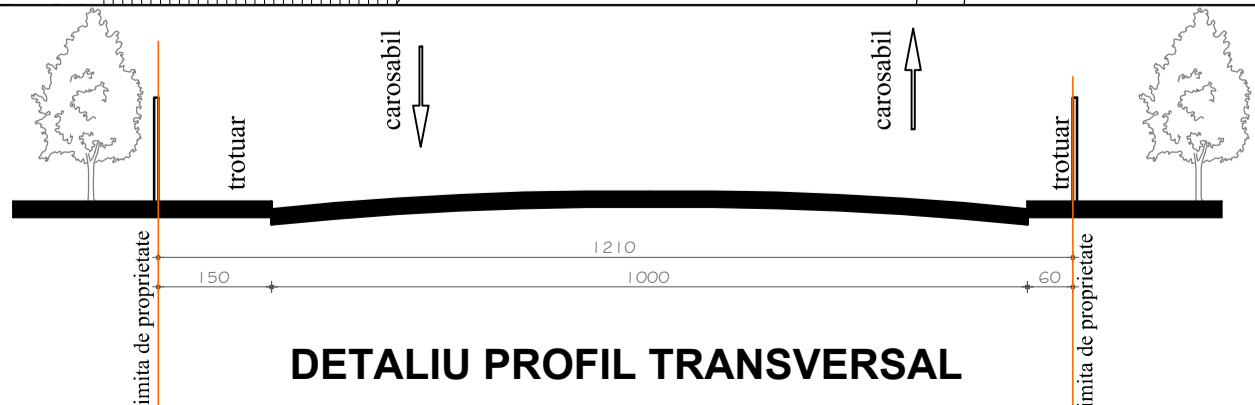

VERIFICATOR/ EXPERT	NUME	SEMNTURA	CERINTA
SC "PROIECT BOTOSANI" SRL str. Teatrului nr.3A BOTOSANI TEL/FAX:0231-514965; C.F.: 4906270; R.C. J07/1086/1993			BENEFICIAR: MURARU MARIUS LUCIAN, COJOCARIU DAN, TIPERCIUC EUGEN
SPECIFICATIE	NUME	SEMNTURA	Scara : 1/500
SEF PROIECT	arh. M. Tulbure		PROIECT: CONSTRUIRE BLOC D+ P+2E+M SI IMPREJMUIRE TEREN str. Transilvaniei, nr. 18 ,mun. BOTOSANI
PROIECTAT	arh. R. Prisacariu		
DESENAT			DATA : 04.2014
			TITLU PLANSA: REGLEMENTARI EDILITARE
			Pr.nr. 1735/2013
			FAZA : PUD
			Plansa nr. A3