







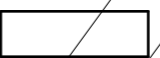
C.T.

# P.U.D. EXTINDERE APARTAMENT

1609/2016 STRADA VILCELE NR. 4 - BOTOSANI

Bloc P+4
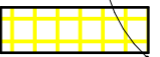
## LEGENDA

-  **LIMITA ZONA STUDIATA** = 604,50 mp.
-  **TEREN COTA INDIVIZA** = 244.80mp.
-  **T.CONSTRUCTII EXISTENTE**  
AFERENT SPATII PROPRIETATE LOCATARI
-  **TEREN CONCESIUNE** = 8.40 mp.
-  **T.CONSTRUCTII EXTINDERE**  
PROPRIETATE PRIMARIE - TEREN CONCESIONAT 8.40 mp
-  **ALTE TERENURI** = 351.30 mp
-  **T.ALEI TROTUARE, CAROSABIL, S.VERZI**  
PROPRIETATE PRIMARIE - AFERENT ALEI TROTUARE SPATII VERZI



Bloc P+4

Bloc P+4


Parcare

Bloc P+4

Bloc P+4

Str. Valcele

acces principal

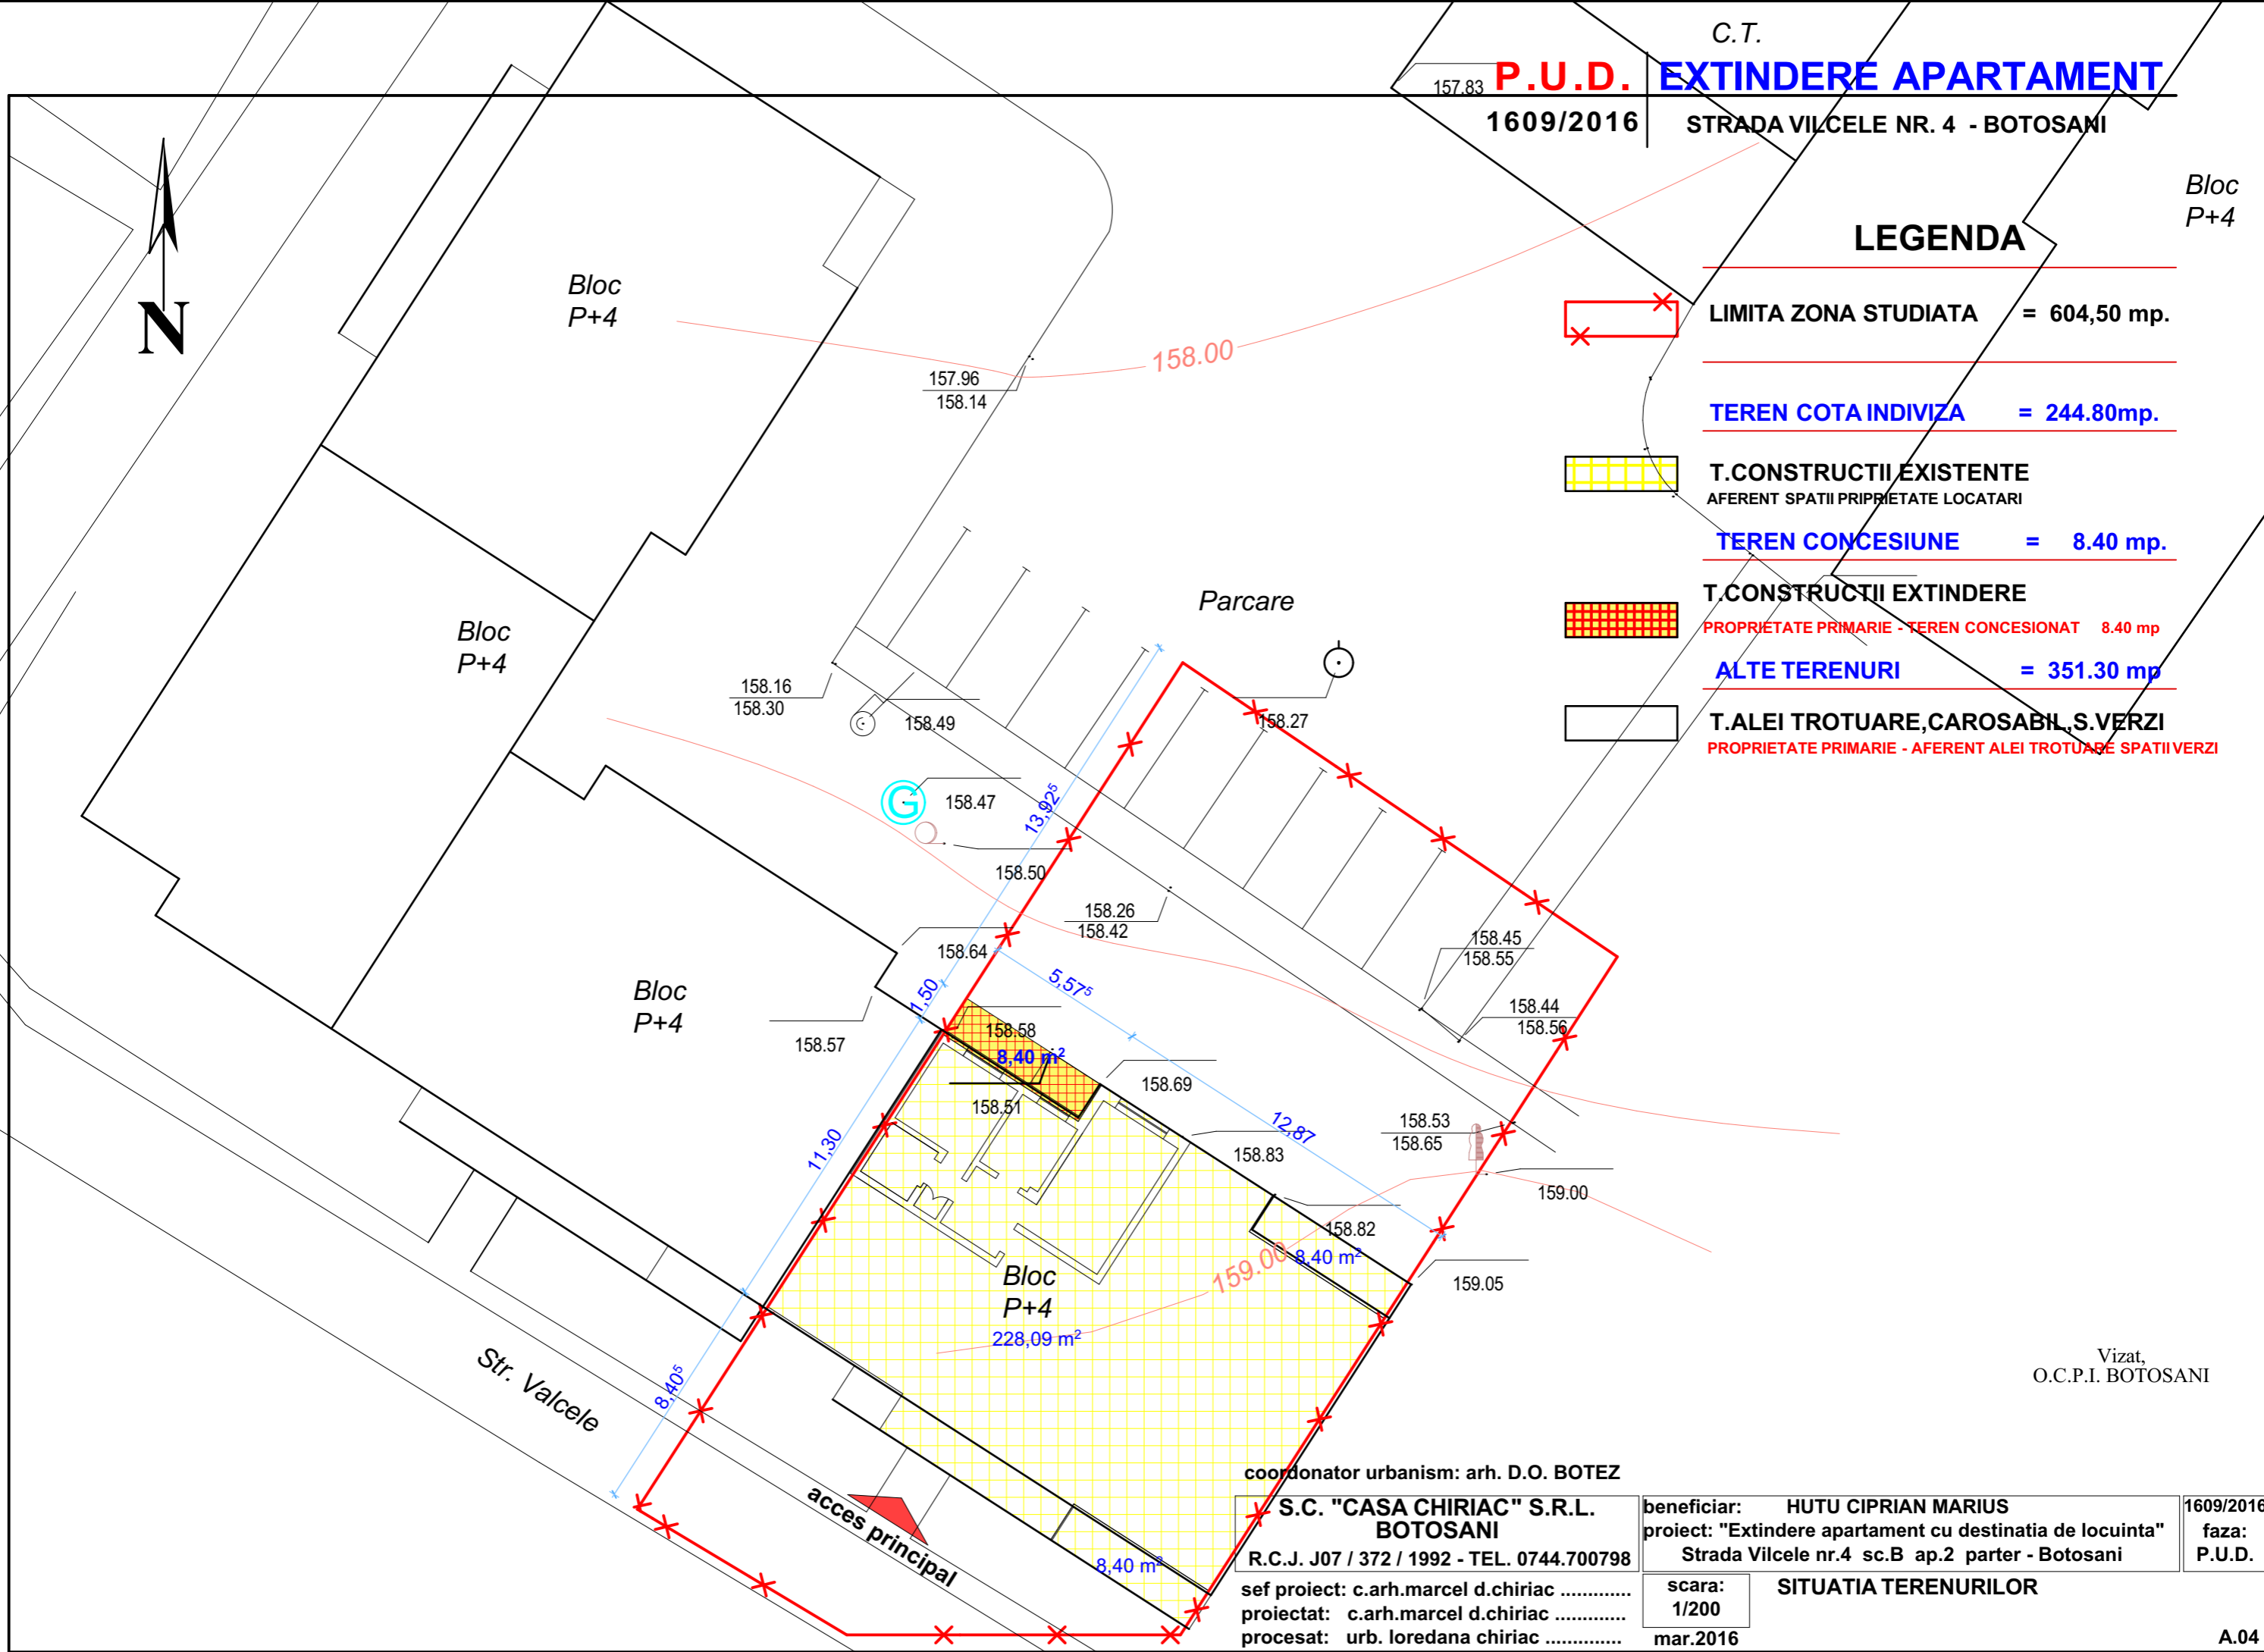

Vizat,  
O.C.P.I. BOTOSANI

coordonator urbanism: arh. D.O. BOTEZ

**S.C. "CASA CHIRIAC" S.R.L.**  
**BOTOSANI**  
 R.C.J. J07 / 372 / 1992 - TEL. 0744.700798

sef proiect: c.arh.marcel d.chiriac .....  
 proiectat: c.arh.marcel d.chiriac .....  
 procesat: urb. loredana chiriac .....

beneficiar: HUTU CIPRIAN MARIUS  
 proiect: "Extindere apartament cu destinatia de locuinta"  
 Strada Vilcele nr.4 sc.B ap.2 parter - Botosani

scara:  
 1/200  
 mar.2016

### SITUATIA TERENURILOR

1609/2016  
 faza:  
 P.U.D.