


REGLEMENTARI EDILITARE P.U.D.

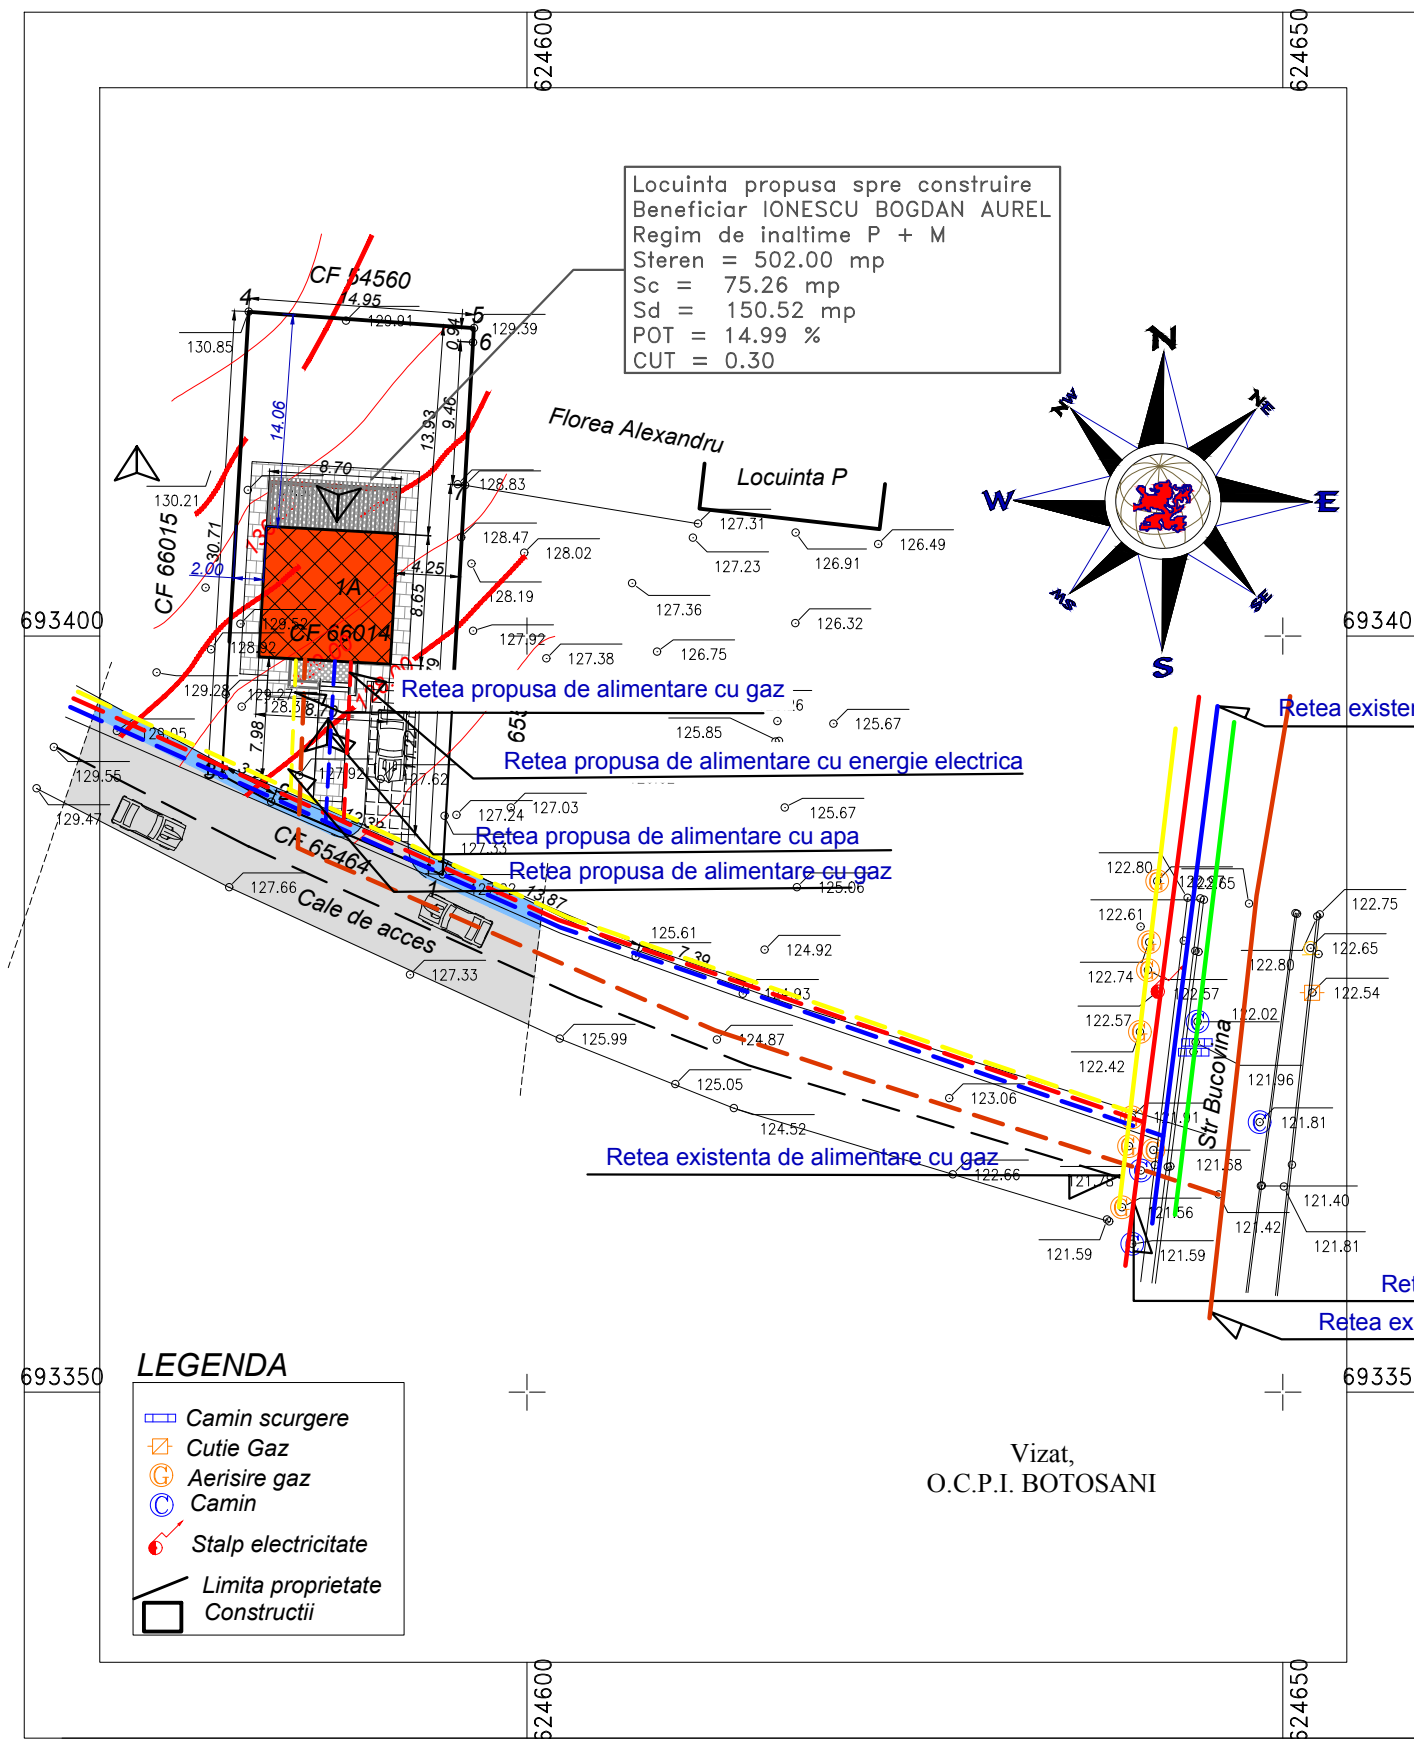

Conform P100/1-2013
ag=0.20g; Tc=0.7sec
Clasa IV de importanta
Grad II de rezistenta la foc
Conform HG 766/97 - Categoria de imporanta D

LEGENDA


- Limita proprietatii studiate
- Imprejmuire propusa
- Retea existenta de alimentare cu gaz
- Retea existenta de alimentare cu energie electrica
- Retea existenta de alimentare cu apa
- Retea existenta de canalizare
- Retea existenta de telefonie
- - - Retea propusa de alimentare cu gaz
- - - Retea propusa de alimentare cu energie electrica
- - - Retea propusa de alimentare cu apa
- - - Retea propusa de canalizare

LEGENDA

- ▶ Acces pietonal
- ▶ Acces auto

LEGENDA

- ▭ Camin scurgere
- ▭ Cutie Gaz
- ⊙ Aerisire gaz
- ⊙ Camin
- ⊙ Stalp electricitate
- ▭ Limita proprietate Constructii

Verificator Expert	Nume	Semnatura	Cerinte	Referat verificare Raport de expertiza tehnica	Nr..... / Data.../.../..... Nr..... / Data.../.../.....
 S.C. HEVRA CRISS DESIGN S.R.L. BOTOSANI			BENEFICIAR: IONESCU BOGDAN AUREL IONESCU FLORENTINA Sat Stefanesti, Com. Stefanesti, Jud. Botosani		Pr. Nr. 47/10.2018
Specificatie	Nume	Semnatura	SCARA: 1:500	DENUMIRE PROIECT: Construire locuinta P+M, si imprejmuire teren Smun.Botosani, str. Bucovina, nr.96, CF/NC 66014	
SEF PROIECT	Arh. Garet Irina		Data: 10/2018	DENUMIRE PLANSA: Reglementari edilitare	
PROIECTAT	Arh. Garet Irina			Faza P.U.D.	
DESENAT	Ing. Rotaru C.			Plansa nr.:A-04	