


REGLEMENTARI URBANISTICE

P.U.D.

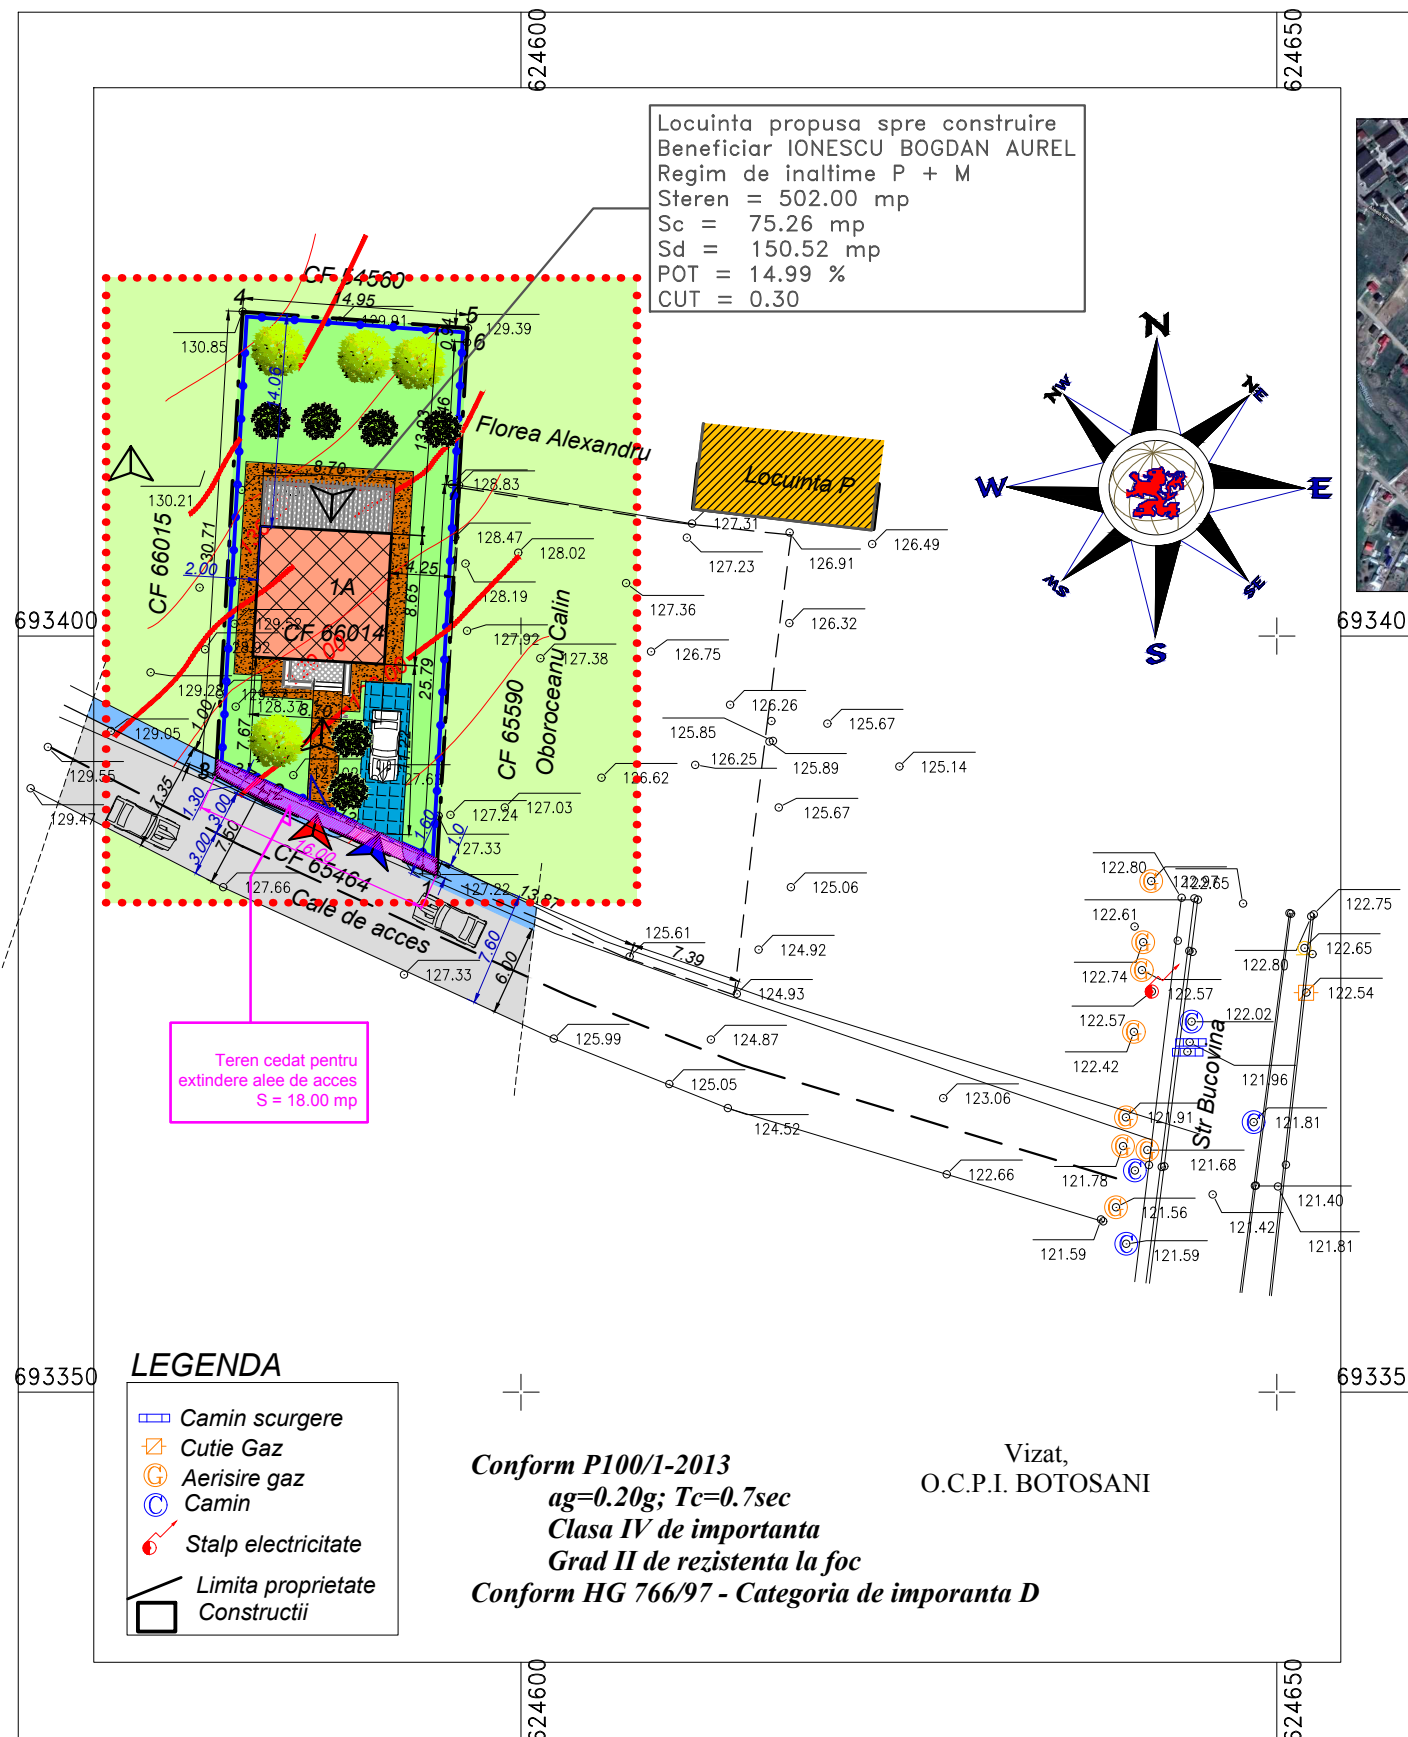


Construire Locuinta P+M si imprejmuire teren
Teren proprietate privata
Steren = 502.00 mp
Beneficiar : IONESCU BOGDAN AUREL
Amplasament: Str. Bucovina, nr. 96 , CF/NC 66014, Mun. Botosani, Jud . Botosani
Regim de inaltime P+M,
Funciuni - Locuire,

Construcții existente	C1		C2		C3	
	Sc	Val	Sc	Val	Sc	Val
- mentinute						
- propuse spre demolare						
Total						
Construcții propuse	Sc	Val	Sc	Val	Sc	Val
	- C1 : P+M	75.26	140.52			
- C2 : -						
Total						
Suprafata construita	75.26 mp					
Suprafata desfasurata	150.52 mp					
POT(propus)	0 %		14.99 %		max. 35 %	
CUT(propus)	0.00		0.30		max. 1.0	
H maxim propus	7.40 m (de la cota ±0.00)					
Cota teren acces	127.80					
Cota ± 0.00	129.80					
Numar spatii parcare	1					

BILANT TERITORIAL

	EXISTENT	PROPOS
SUPRAFATA CONSTRUITA	0.00	75.26
SPATII VERZI AMENAJATE	0.00	243.38
TEREN CEDAT CATRE ALTE DESTINATII	0.00	18.00
CAROSABIL + TROTUARE	0.00	165.36
TOTAL	502.00	502.00

- LEGENDA**
- Limita proprietatii studiate
 - Imprejmuire propusa
 - - - Limita zonei studiate
 - Constructii propuse
 - Constructii existente
 - Alei pietonale de incinta
 - Alei carosabile de incinta
 - Spatiu verde amenajat
 - Teren cedat catre extinderea caii de acces (nu este cazul)
 - Trotuar
 - Carosabil

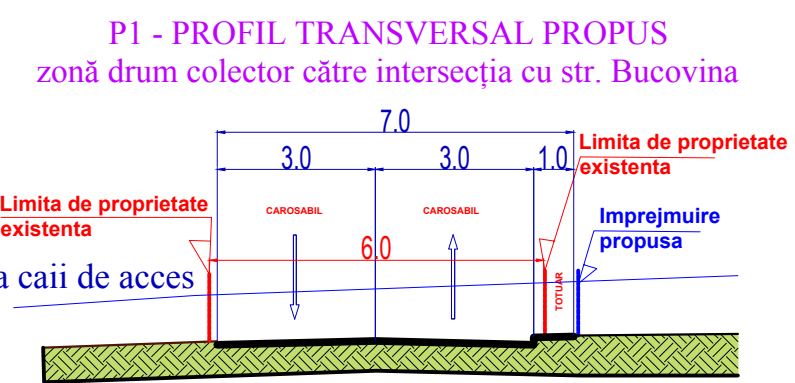

Verificator Expert	Nume	Semnatura	Cerinte	Referat verificare Raport de expertiza tehnica	Nr..... / Data.../.../..... Nr..... / Data.../.../.....
S.C. HEVRA CRISS DESIGN S.R.L. BOTOSANI				BENEFICIAR: IONESCU BOGDAN AUREL IONESCU FLORENTINA Sat Stefanesti, Com. Stefanesti, Jud. Botosani	
Specificatie	Nume	Semnatura	SCARA: 1:500	DENUMIRE PROIECT: Construire locuinta P+M , si imprejmuire teren Smun.Botosani, str. Bucovina, nr.96, CF/NC 66014	
SEF PROIECT	Arh. Garet Irina		Data: 10/2018	DENUMIRE PLANSA: Reglementari urbanistice	
PROIECTAT	Arh. Garet Irina			Faza P.U.D.	
DESENAT	Ing. Rotaru C.			Plansa nr.:A-03	