



# PLAN URBANISTIC DE DETALIU

# P.U.D.

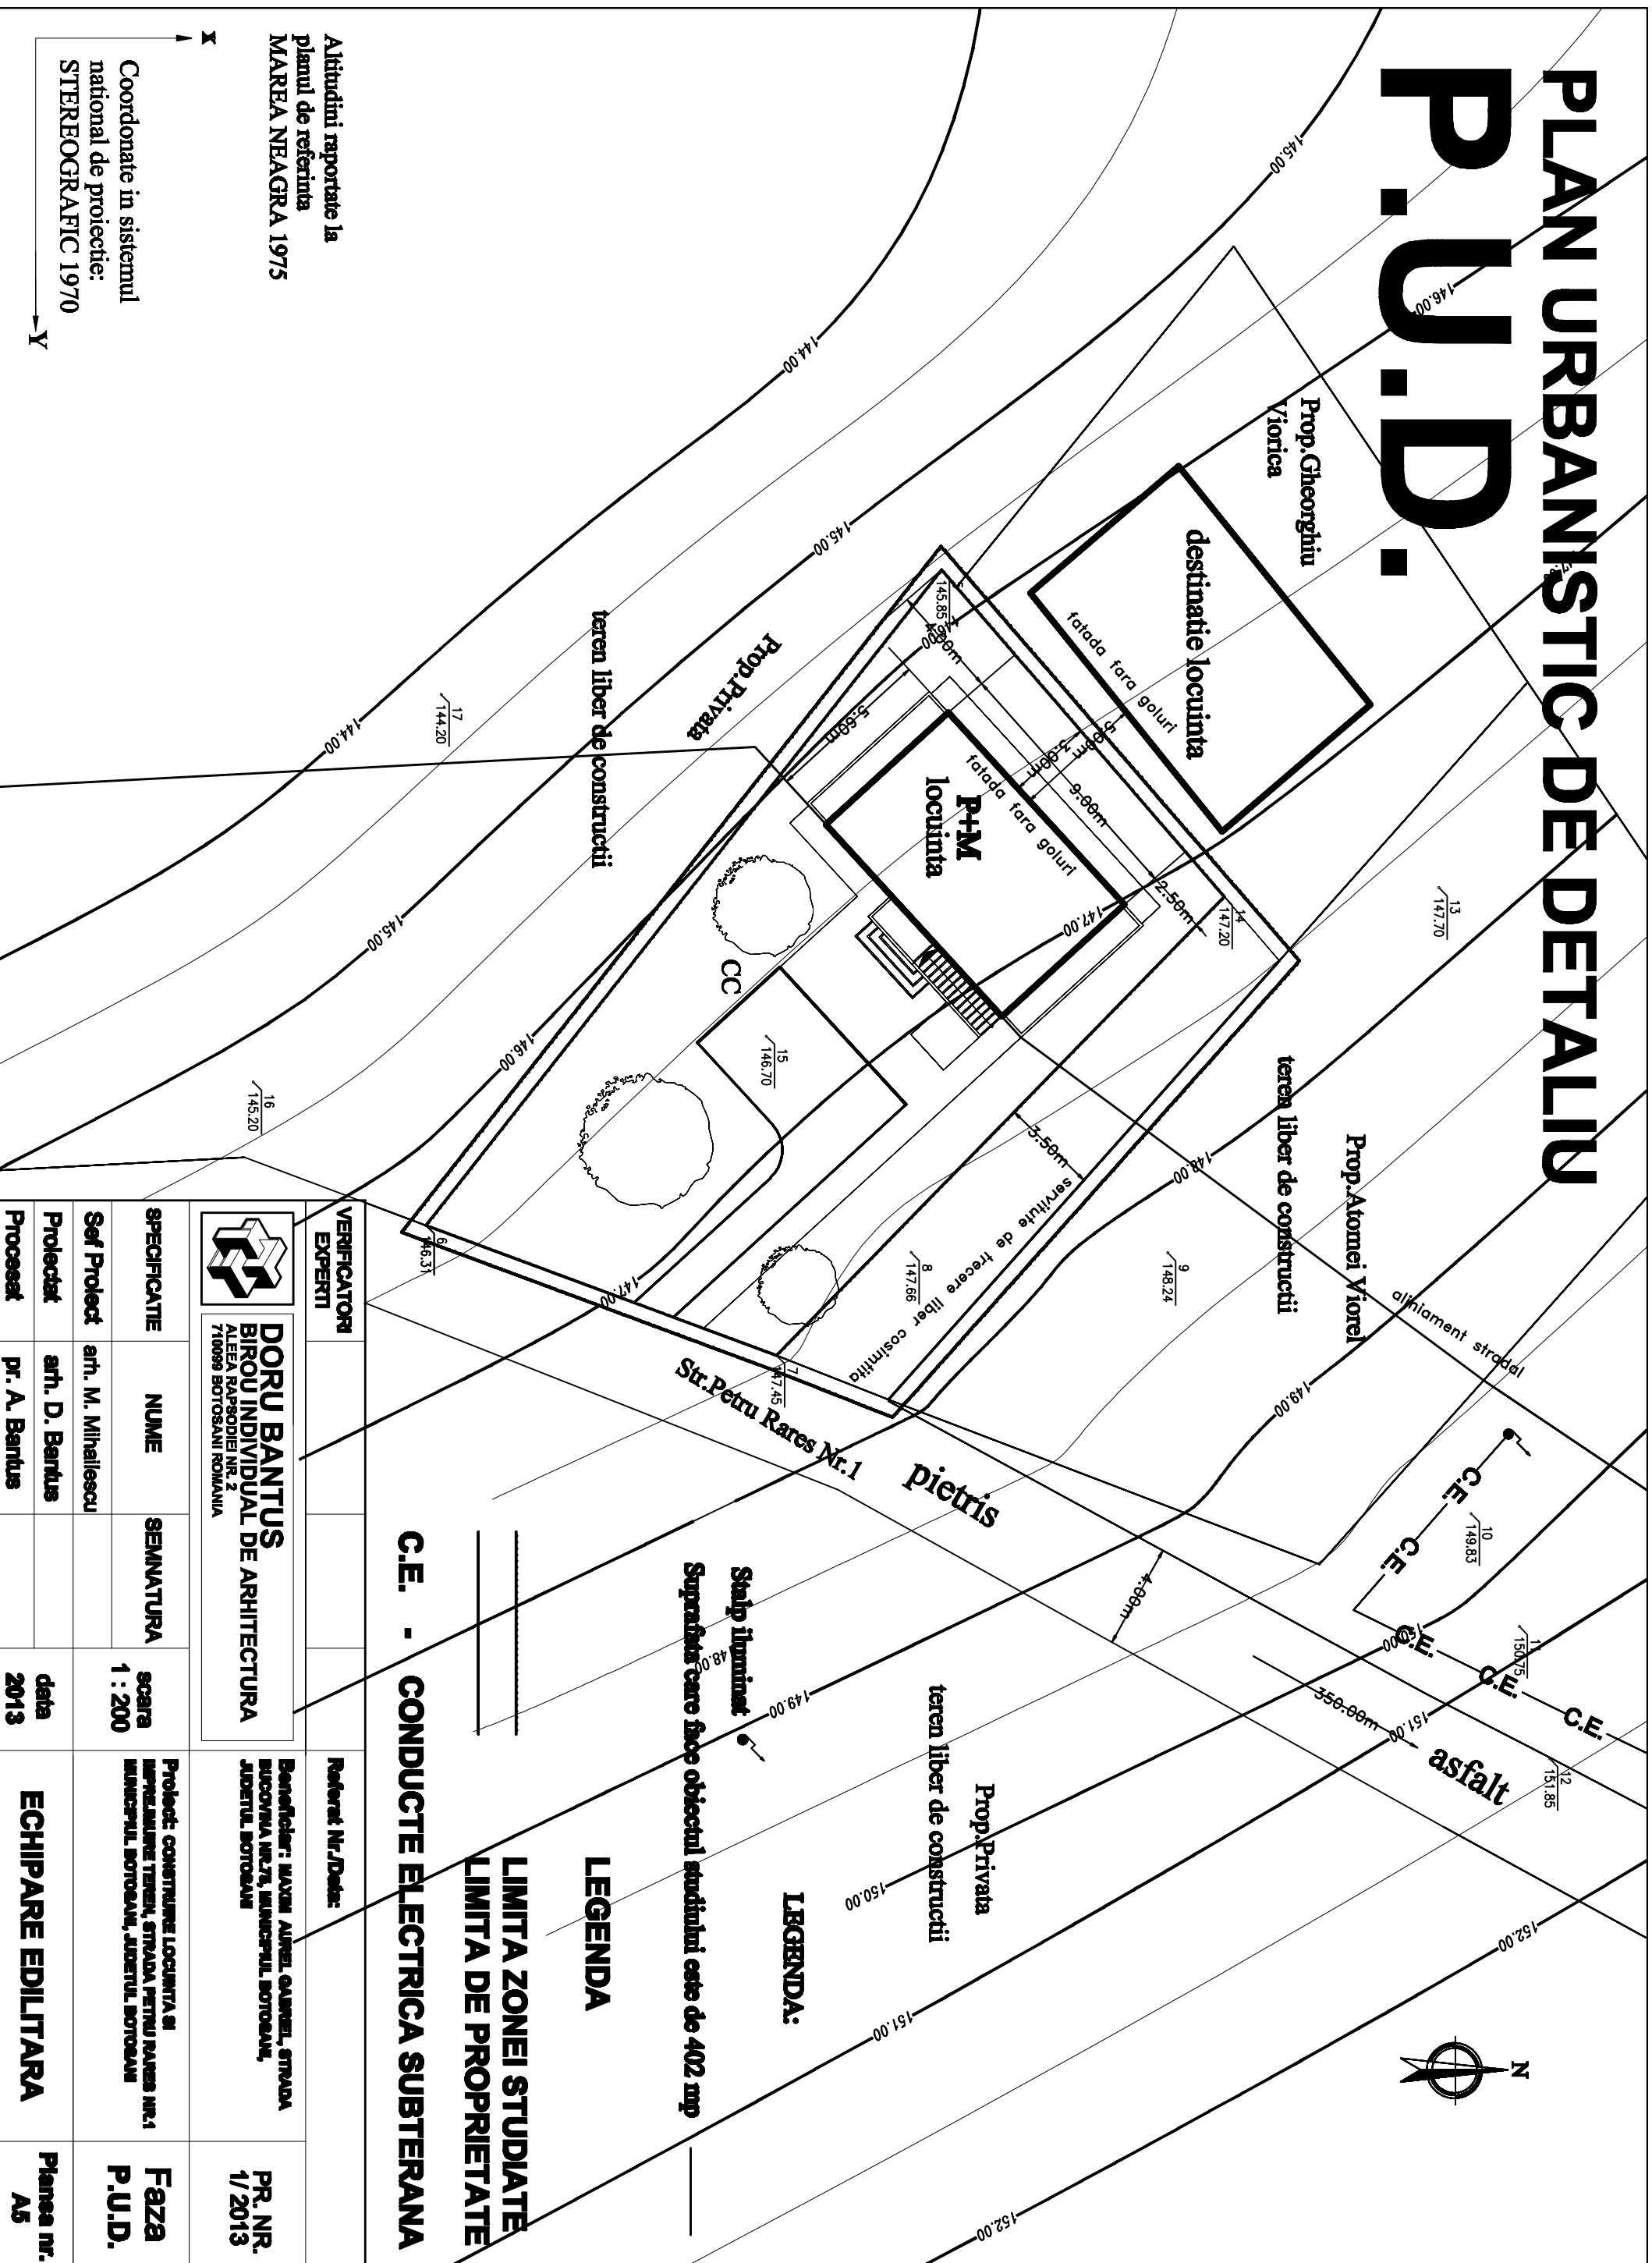

Altitudini raportate la  
planul de referinta  
MARFA NEAGRA 1975

Coordonate in sistemul  
national de proiectie:  
STEREOGRAFIC 1970

VERIFICATORI EXPERTI					
		<b>DORU BANTUS</b> BIROU INDIVIDUAL DE ARHITECTURA ALEEA RAPSODIEI NR. 2 710099 BOTOSANI ROMANIA			
REFERENT NR./DATA:	Beneficiar: MAXIM ALINEL, GAUREL, STRADA BUCURIA NR.71, MUNICIPIUL BOTOSANI, JUDETUL BOTOSANI				
PR. NR. 1/2013	PR. NR. 1/2013				
FAZA P.U.D.	FAZA P.U.D.				
ECHIPARE EDILITARA	ECHIPARE EDILITARA				
data 2013	data 2013				
PR. A. Baritus	PR. A. Baritus				
art. D. Baritus	art. D. Baritus				
art. M. Milnalescu	art. M. Milnalescu				
SEMNATURA	SEMNATURA				
NUME	NUME				
SPECIFICATIE	SPECIFICATIE				
Procesat	Procesat				
Proiectat	Proiectat				
Self Proiect	Self Proiect				

**C.E. - CONDUCTE ELECTRICE SUBTERANA**

**LIMITA ZONEI STUDIATE  
LIMITA DE PROPRIETATE**

**LEGENDA**

Suprafata care face obiectul studiului este de 402 mp

Sculp iluminat

