


NR. PLANSA: A3	NR. REGISTRARE: A3	SCALA: 1:500	SCALA: 1:500	RESP. URBANISM: Cath.: Mihailescu M.	DESEINAT: ath.: D. Bursuc.	PROIECTAT: ath.: D. Bursuc.
Project nr.: 216 / 2014	FAZA: P.U.D.	PROJECT: BENEFICIAR: MIHAI SILVIA ADRESA: ROMANIA, NR. 11 BOTOSANI mun. BOTOSANI, jud. BOTOSANI		S.C. "ACS DESIGN PROJECT" S.R.L. ROBETAIA IARULUI NR. 11 BOTOSANI CUI NO 3864083, REGISTRUL COMERTIAL NR. J42718828 TEL: 0221-450 226; FAX: 0221-450 226		

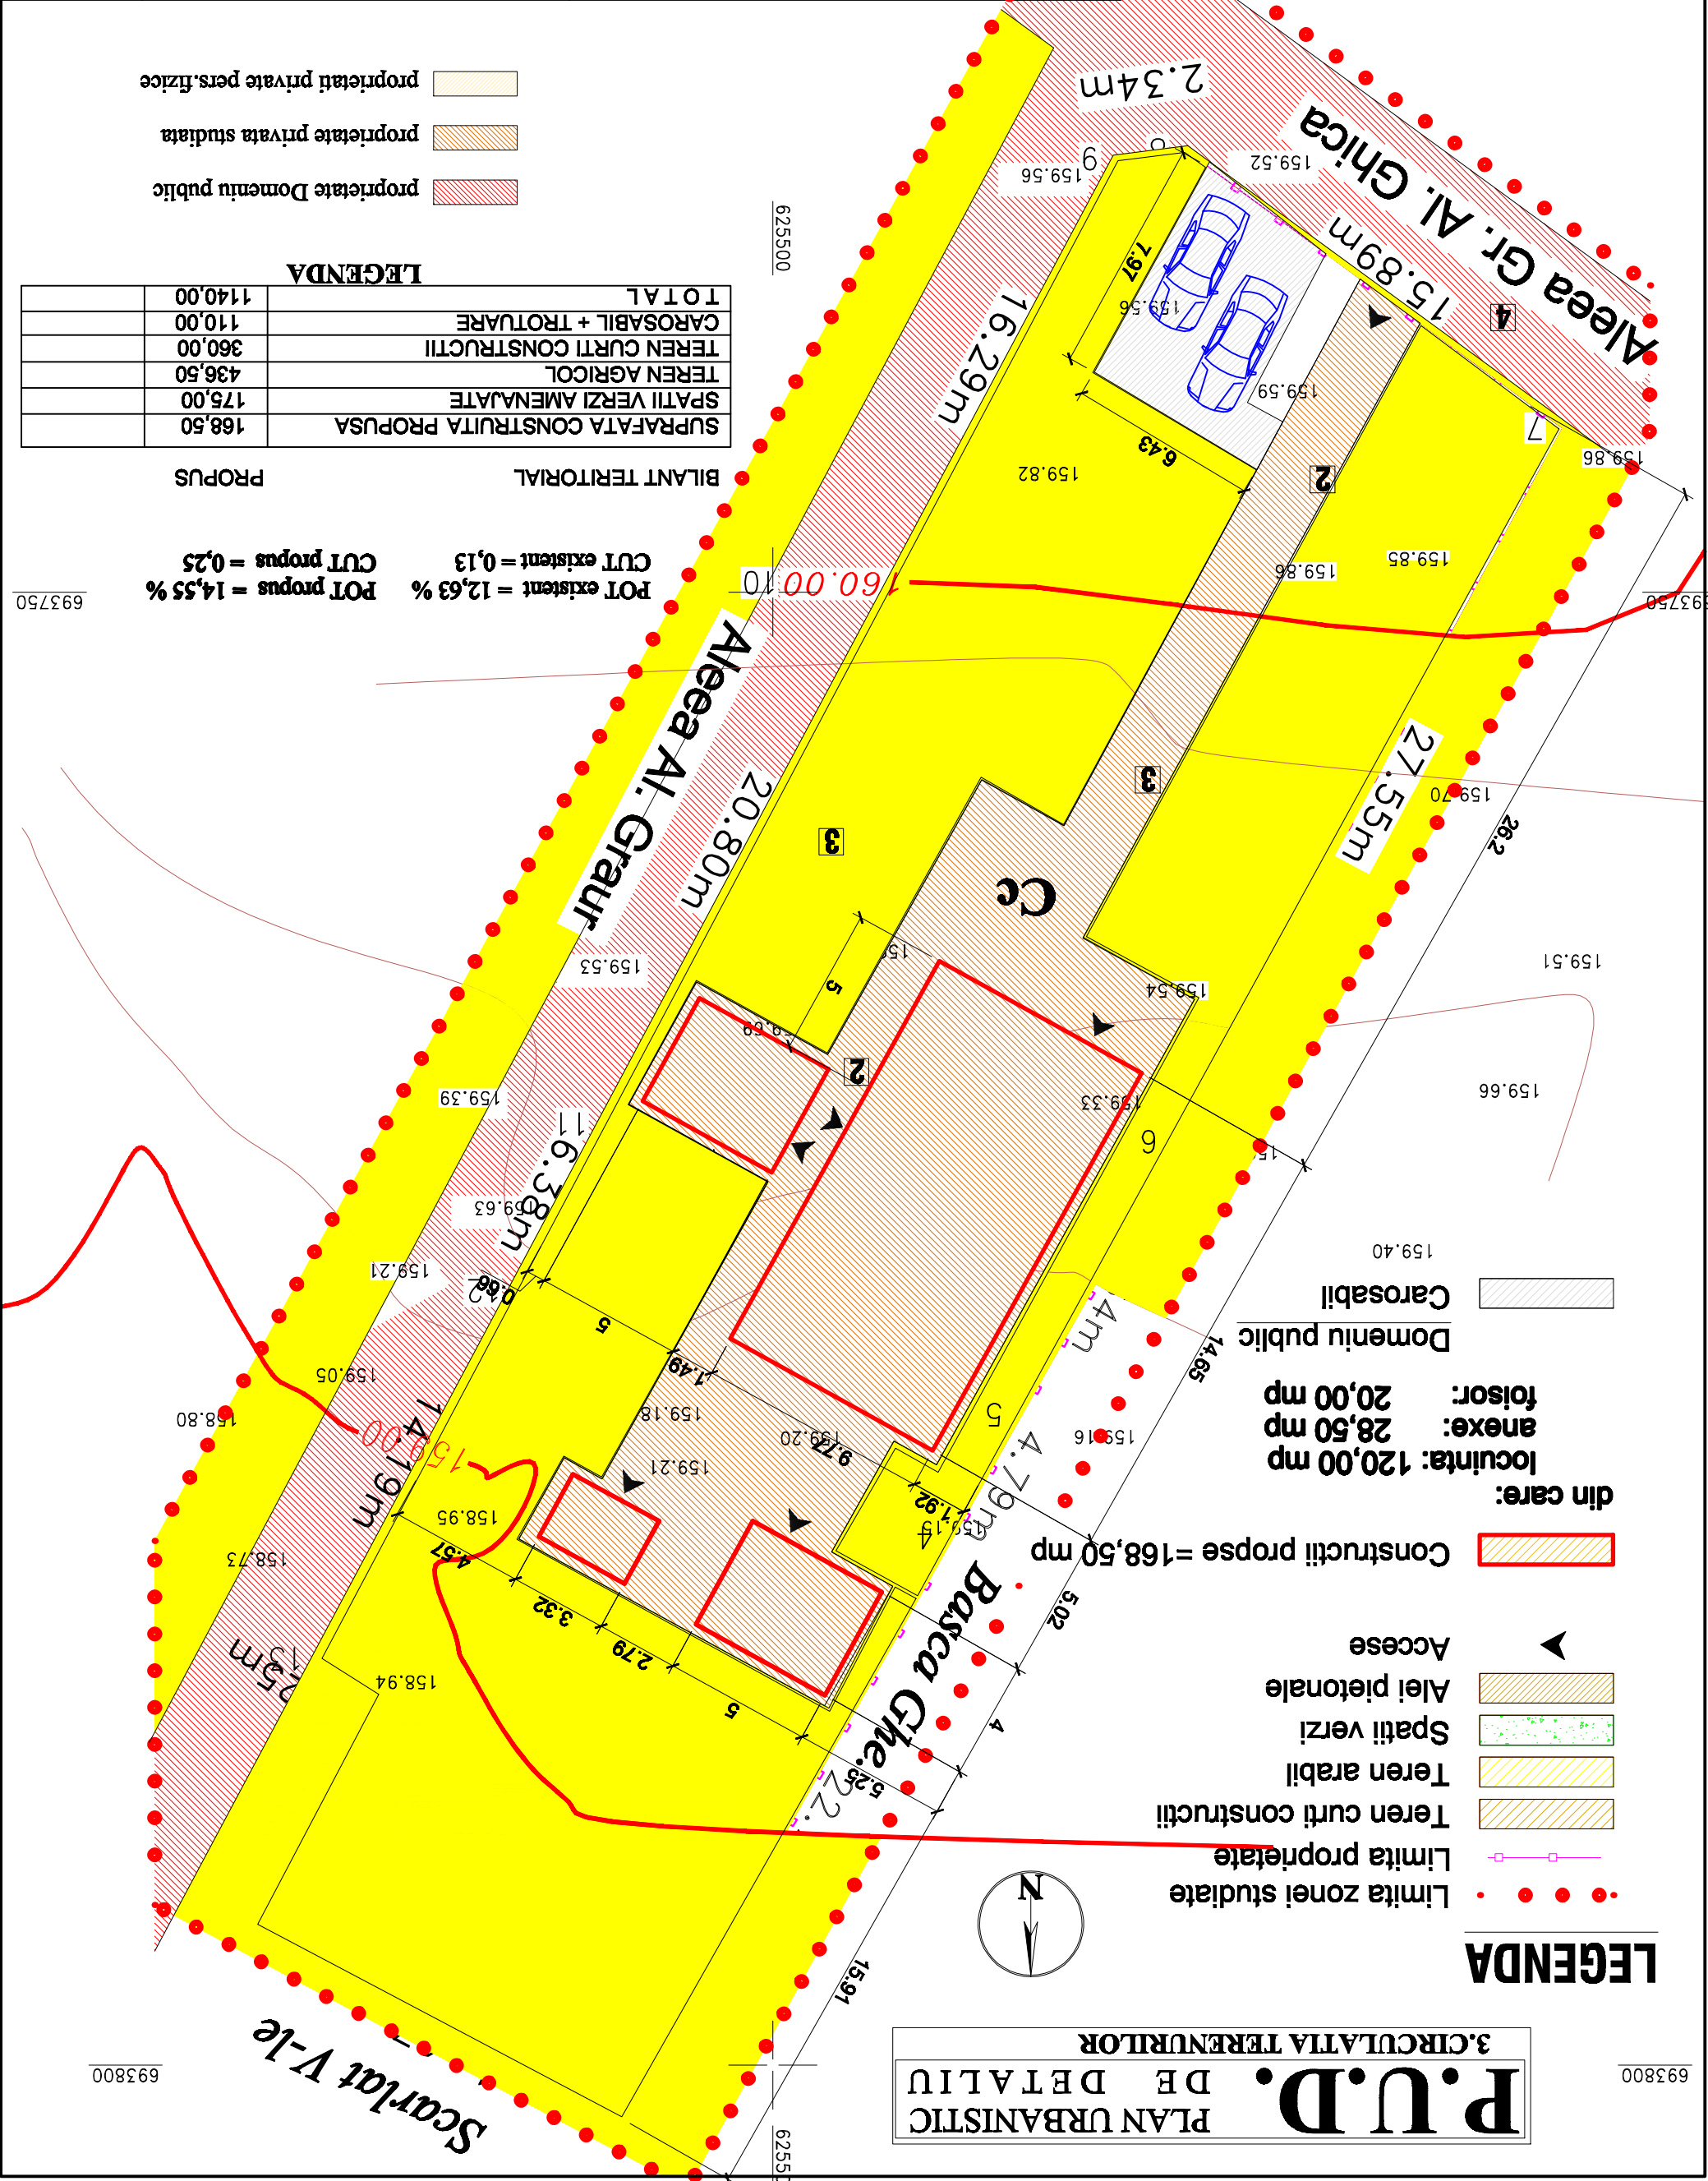

**LEGENDA**

	proprietate Domeniu public
	proprietate privata studata
	proprietati private pers. fizice

**LEGENDA**

168,50	SUPRAFATA CONSTRUITA PROPUSA
175,00	SPATII VERZI AMENAJATE
436,50	TEREN AGRICOL
360,00	TEREN CURTI CONSTRUCTII
110,00	CAROSABIL + TROTUARE
1140,00	TOTAL

BILANT TERITORIAL  
PROPUS

POT existent = 12,63 %  
POT propus = 14,55 %  
CUT existent = 0,13  
CUT propus = 0,25

**LEGENDA**

	Limita zonei studiate
	Limita proprietate
	Teren curti constructii
	Teren arabil
	Spatii verzi
	Alai pietonale
	Accese
	Constructii propse = 168,50 mp
	din care: locuinta: 120,00 mp anexe: 28,50 mp foisor: 20,00 mp
	Domeniu public
	Carosabil

**P.U.D.**  
PLAN URBANISTIC  
DE DETALIU  
3. CIRCULATIA TERENURILOR



693800

693750