


SITUATIE EXISTENTA P.U.D.


Teren proprietate privata
Beneficiar : Munteanu Catalin
S = 398.00 mp

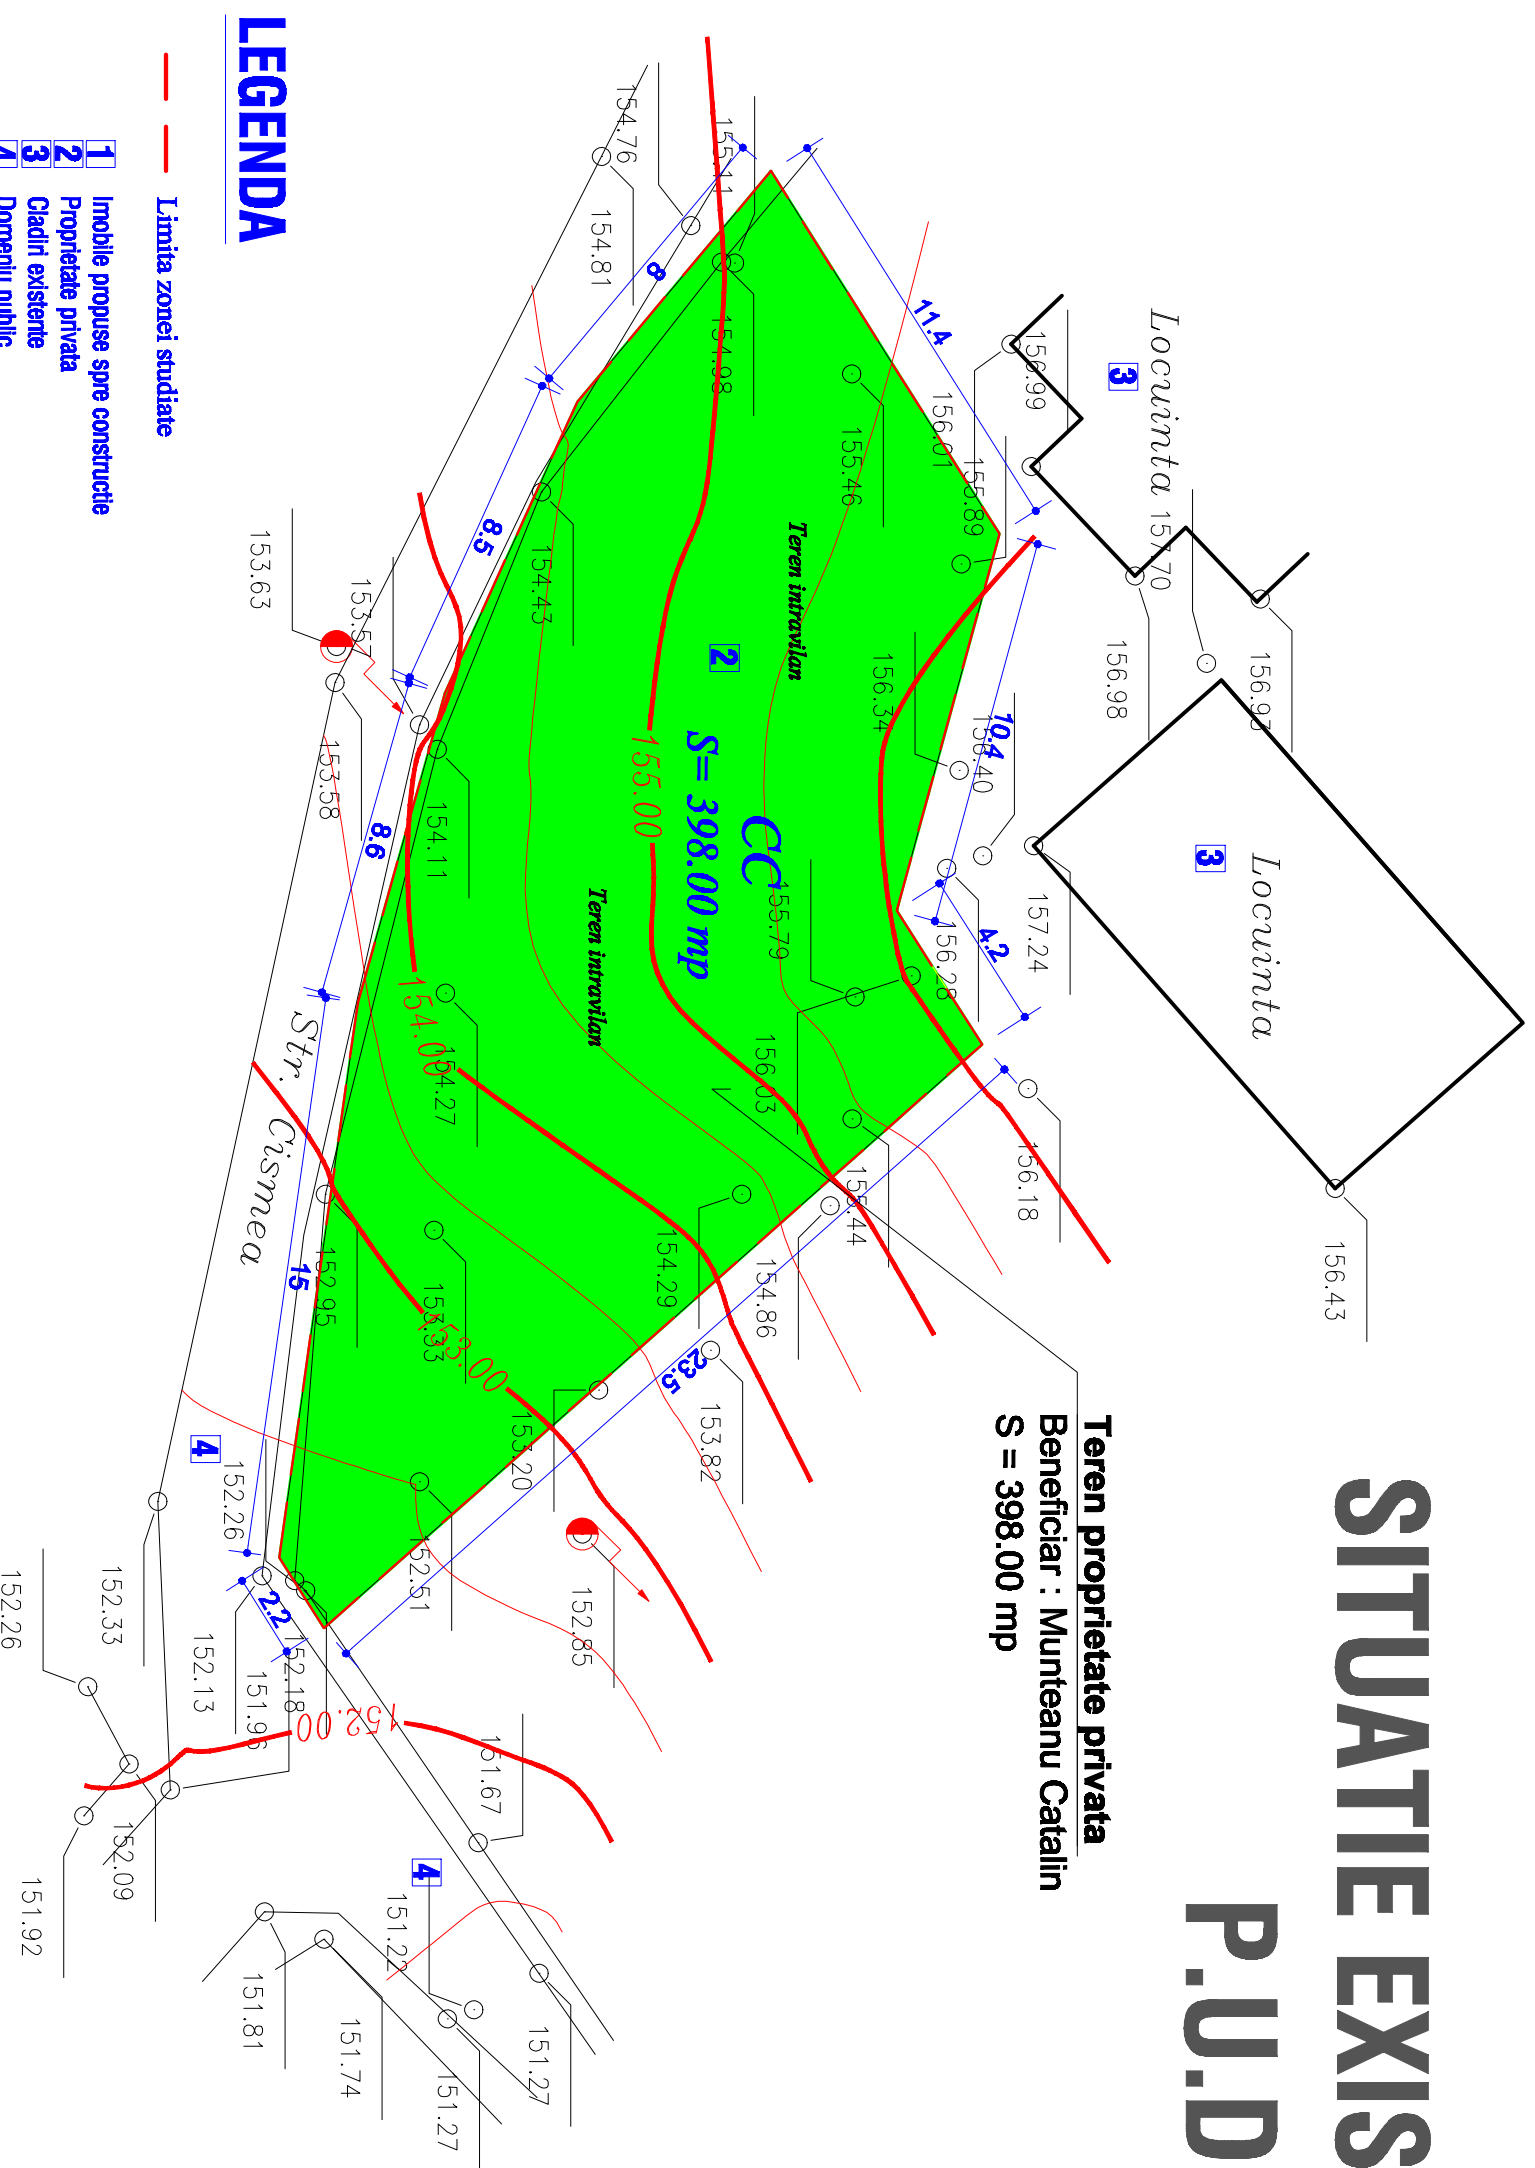

Vizat,
O.C.P.I. BOTOSANI

LEGENDA

- - - Limita zonei studiate
- 1 Imobile propuse spre constructie
- 2 Proprietate privata
- 3 Cladir existente
- 4 Domeniu public
- Spatiu verde amenajat
- Domeniu public
- Acostament
- Carosabil
- Trotuar
- Constructii existente
- Spatiu verde stradal

| | | | | | |
|---|--|-----------|------------------|------------------------------|--|
| Verificator Expert | S.C. HEVRA CRISS DESIGN S.R.L. BOTOSANI | | | Centru | Referat verificare Nr..... / Data.../..... |
|  | | | | | |
| Specificatie | Nume | Semnatura | SCARA: 1:200 | Beneficiar: MUNTEANU CATALIN | |
| PROIECTAT | Arh. Garet Irima | | | | |
| DESENAT | Ing. Rotaru C. | | Data: 09/2013 | Situatie existenta P.U.D. | Planşa nr.:A1. |
| VERIFICAT | Ing. Rotaru C. | | | | |