


CENTRU SOCIAL SI CATEHETIC

Botosani Strada Constantin Gane Nr. 5C

LEGENDA

	LIMITA ZONA STUDIATA	
	LIMITA PROPRIETATE	1.698,00mp
	CONSTRUCTII EXISTENTE	243,00mp
	A.C. = 234,00mp; A.D. 290,00mp;	
	ALEI TROTUARE	411,41mp
	ALEI CAROSABILE/PARCARI	277,51mp
	parcare auto 5 locuri	
	SPATII VERZI AMENAJATE	766,08mp

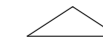

ACCES PIETONAL




ACCES CAROSABIL

P.O.T. = 14,31%

C.U.T. = 0,170

LEGENDA

	punct radiat
	cota punct radiat
	lampadar
	alimentare apa
	canalizare
	gard de plasa
	aerisire gaz
	ax rigola
	rigola

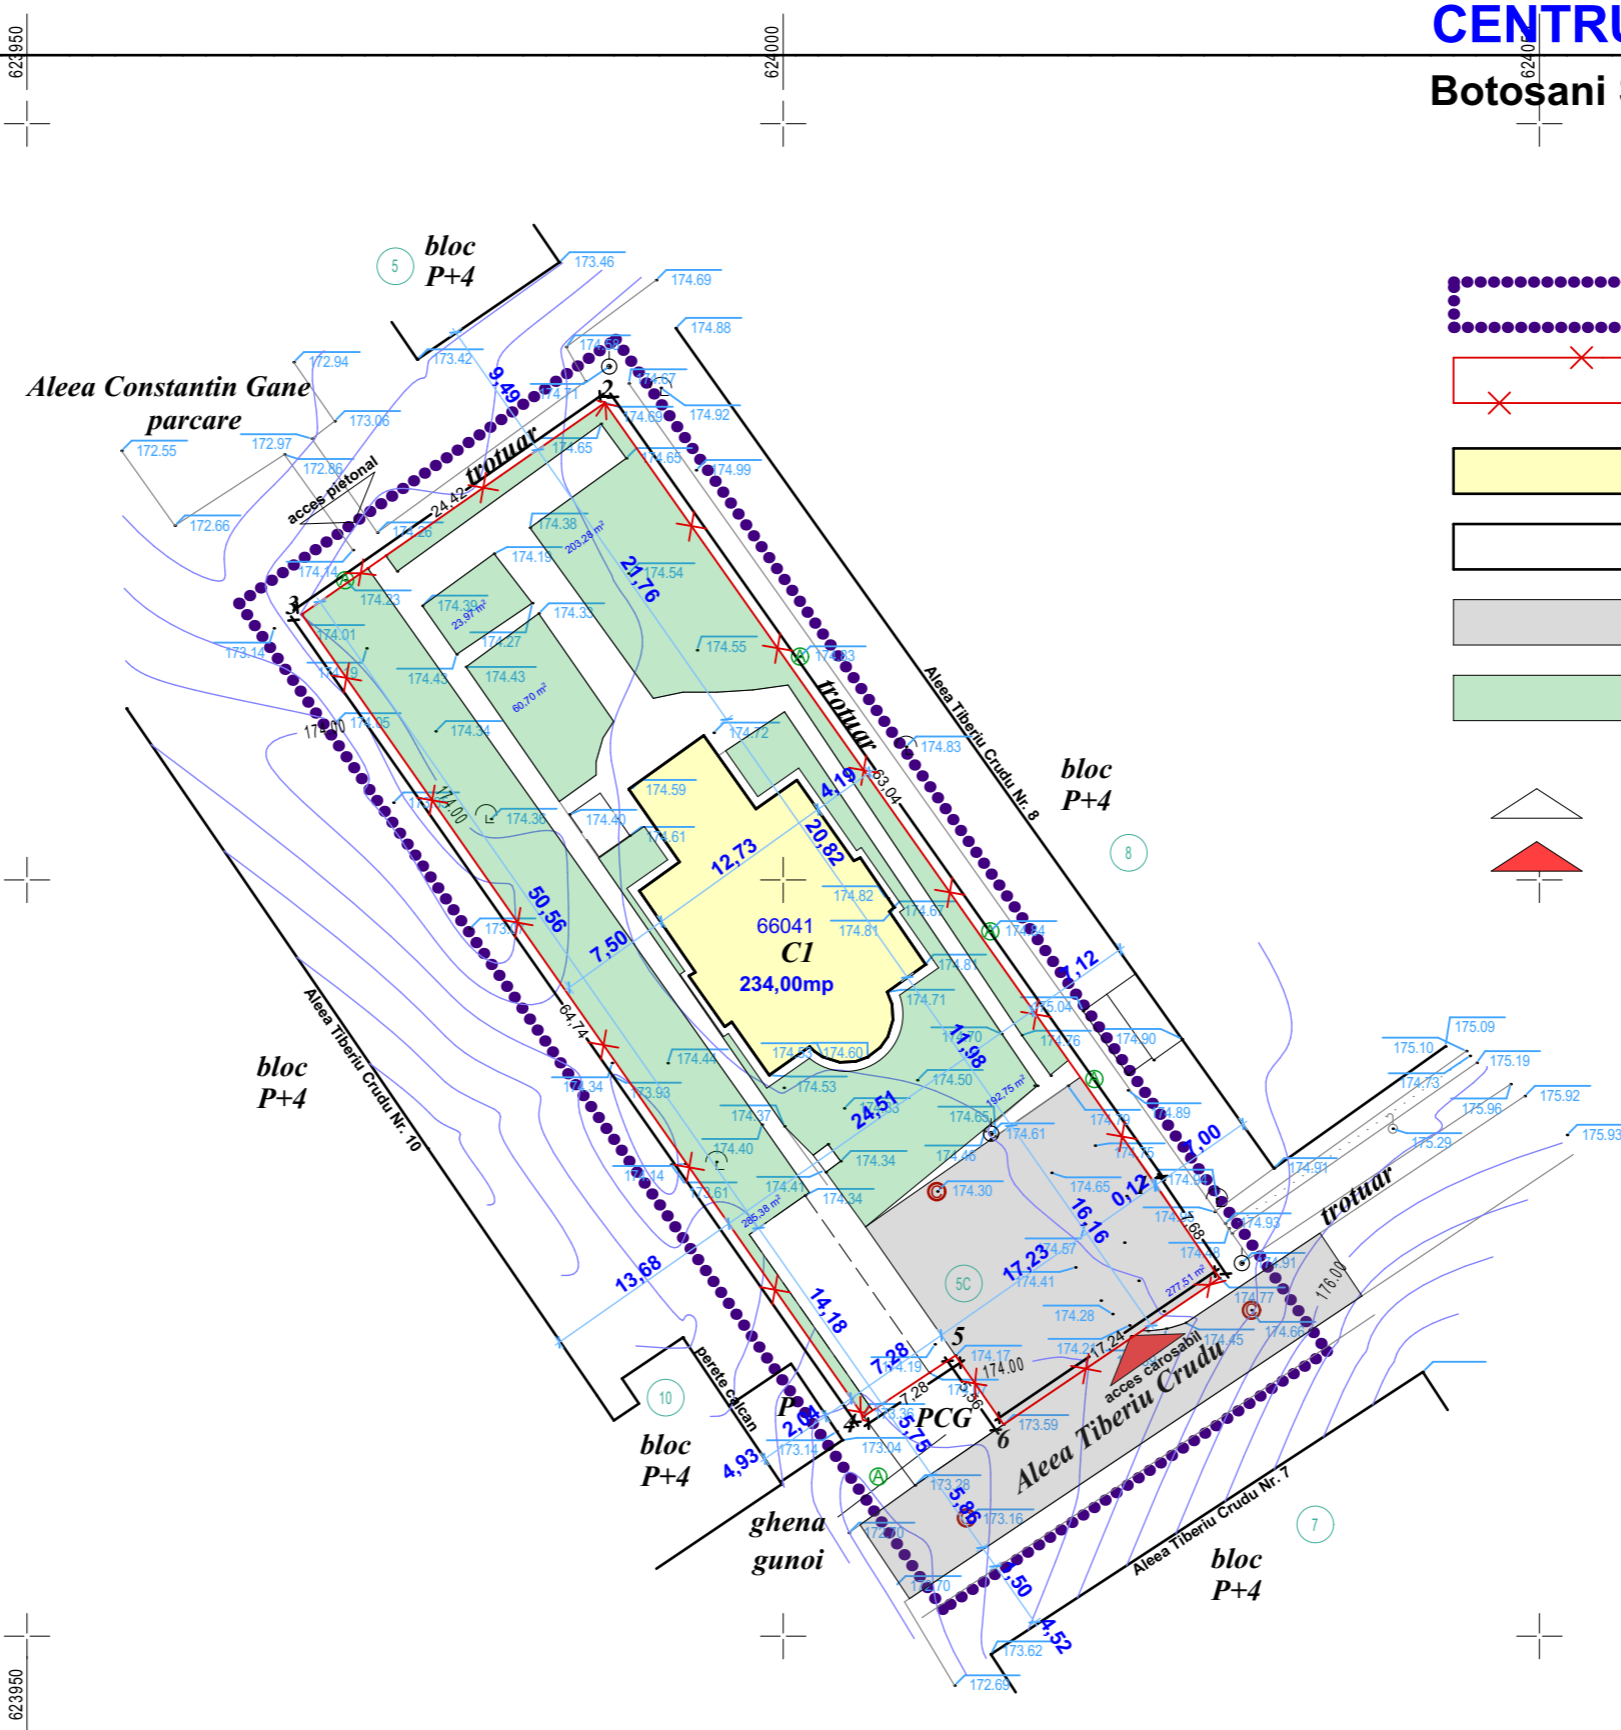

coordonator urbanism arh. dan o. botez

S.C. "CASA CHIRIAC" S.R.L. BOTOSANI R.C.J. J07 / 372 / 1992 - TEL. 0744.700798	beneficiar:	PAROHIA "SFINTUL ANTONIE CEL MARE"	1902/2019
	proiect:	"CENTRU SOCIAL SI CATEHETIC"	faza:
sef proiect: c.arh.marcel d.chiriac		Strada Constantin Gane Nr. 5C - Botosani	P.U.D.
proiectat: c.arh.marcel d.chiriac	scara:	SITUATIA EXISTENTA	
procesat: c.arh.marcel d.chiriac	1/500		
	ian.2019		