


CENTRU SOCIAL SI CATEHETIC

Botosani Strada Constantin Gane Nr. 5C


LEGENDA

	LIMITA ZONA STUDIATA	
	LIMITA PROPRIETATE	1.698,00mp
	CONSTRUCTII EXISTENTE	243,00mp
	CONSTRUCTII PROPUSE	210,00mp
	TRASEU RACORD ELECTRIC	
	bloc de masura si protectie	
	TRASEU RACORD APA	
	camin apometre	
	TRASEU RACORD CANALIZARE	
	camin vizitare	
	TRASEU RACORD GAZE	
	contor gaze	

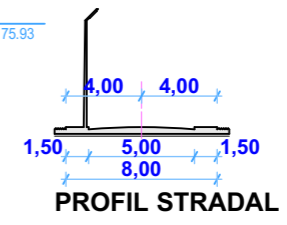

LEGENDA

	punct radiat
	cota punct radiat
	lampadar
	alimentare apa
	canalizare
	gard de plasa
	aerisire gaz
	ax rigola
	rigola

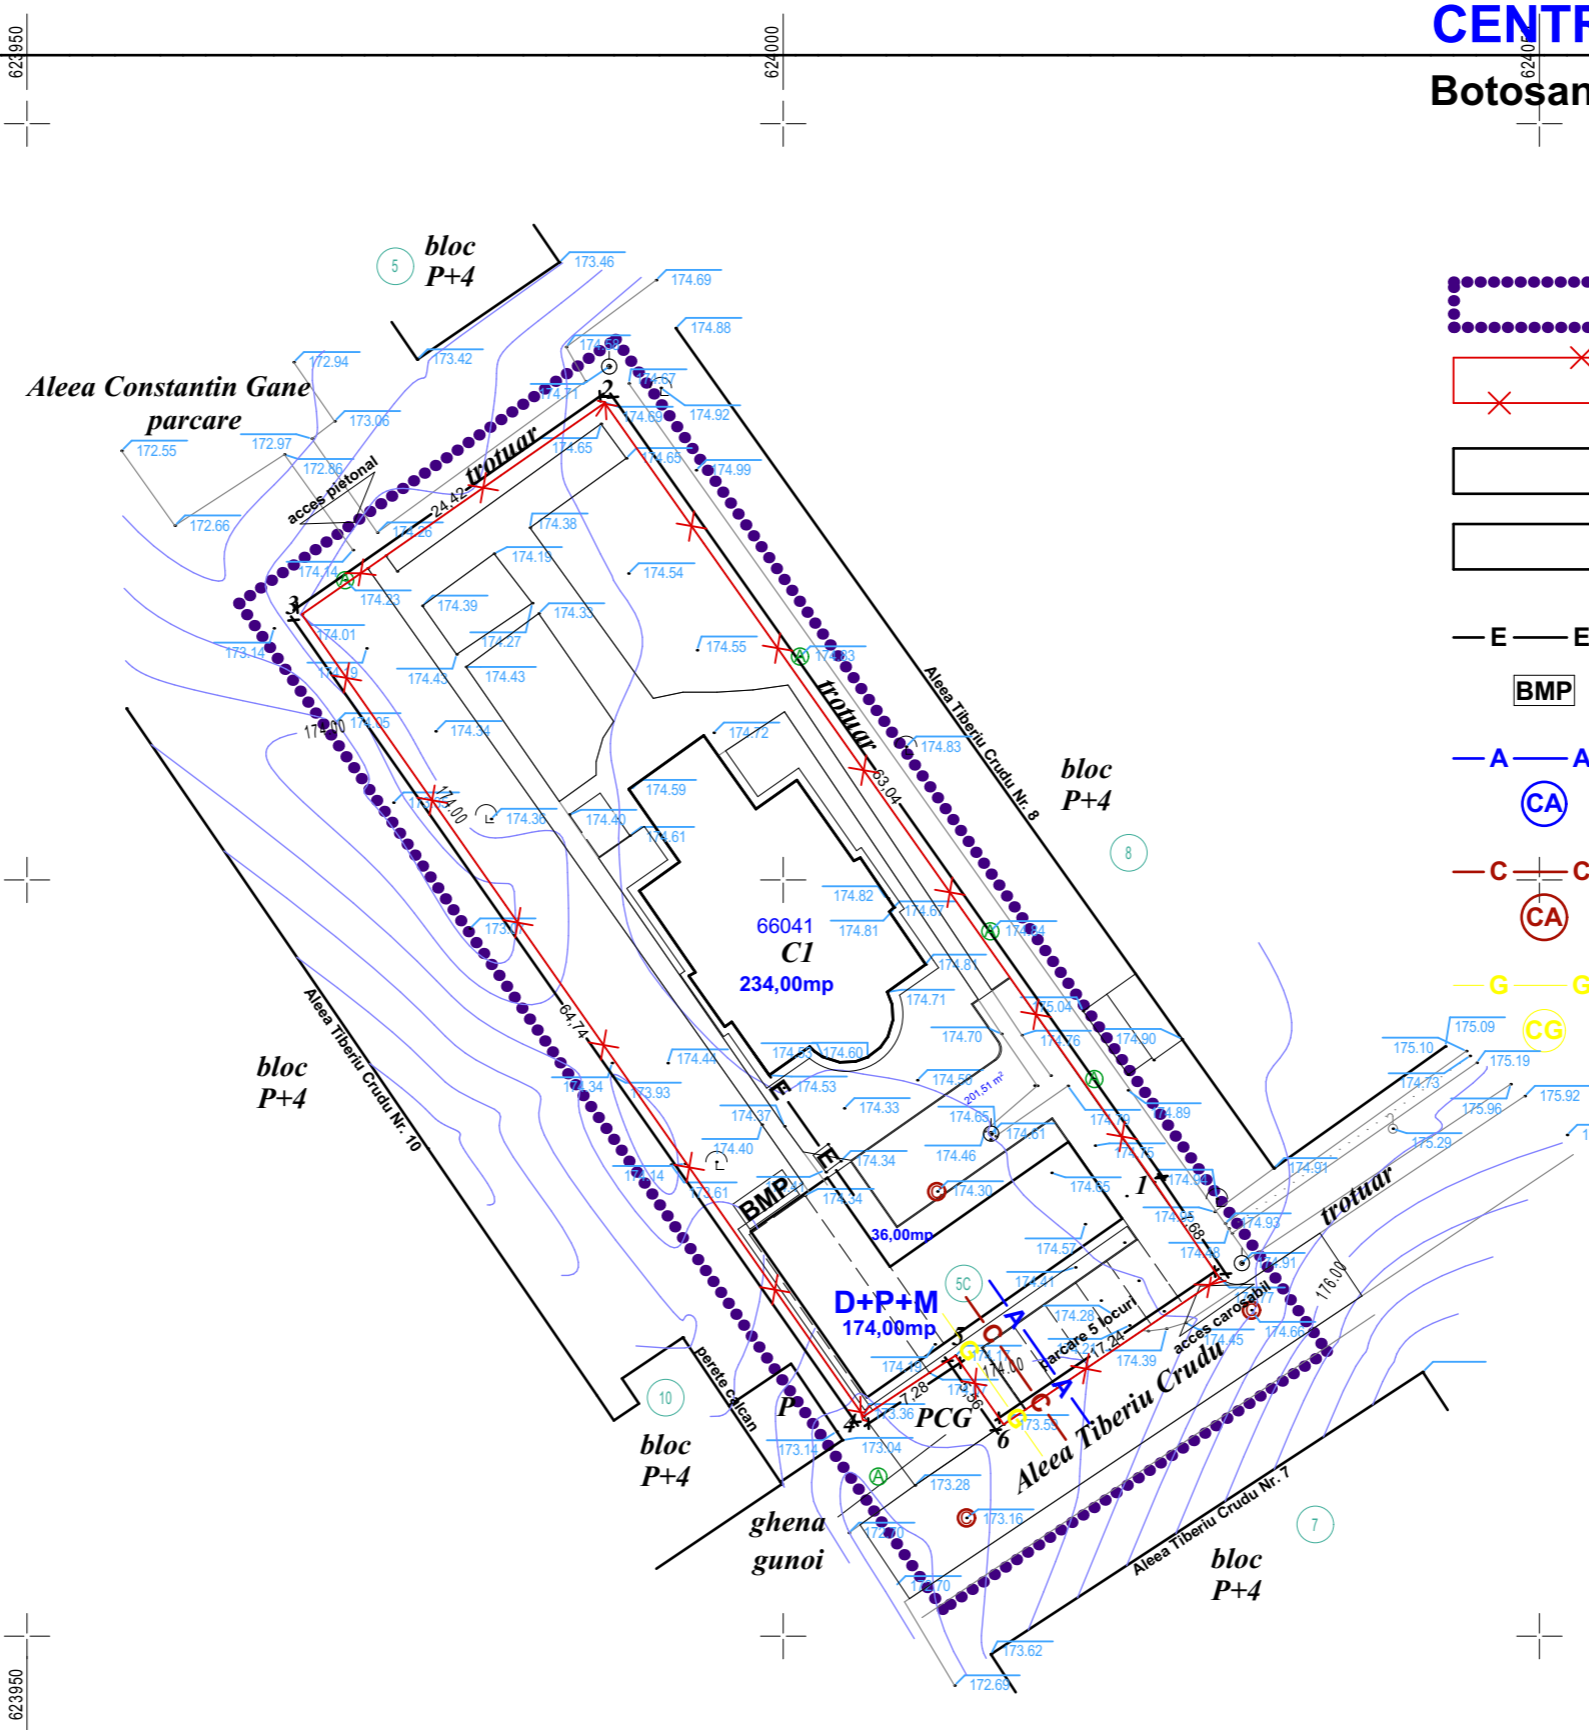

coordonator urbanism arh. dan o. botez

S.C. "CASA CHIRIAC" S.R.L. BOTOSANI R.C.J. J07 / 372 / 1992 - TEL. 0744.700798	beneficiar:	PAROHIA "SFINTUL ANTONIE CEL MARE"	1902/2019
	proiect:	"CENTRU SOCIAL SI CATEHETIC"	faza:
sef proiect: c.arh.marcel d.chiriac	scara:	Strada Constantin Gane Nr. 5C - Botosani	P.U.D.
proiectat: pr.inst.mihai suhan	1/500	REGLEMENTARI EDILITARE	
procesat: c.arh.marcel d.chiriac	ian.2019		A.04