






CENTRU SOCIAL SI CATEHETIC


LEGENDA

-  LIMITA ZONA STUDIATA
-  LIMITA PROPRIETATE 1.698,00mp
-  TEREN PROPRIETATE PAROHIE
-  DOMENIU PUBLIC
-  ALTE TERENURI

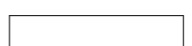

LEGENDA

-  punct radiat
-  cota punct radiat
-  lampadar
-  alimentare apa
-  canalizare
-  gard de plasa
-  aerisire gaz
-  ax rigola
-  rigola

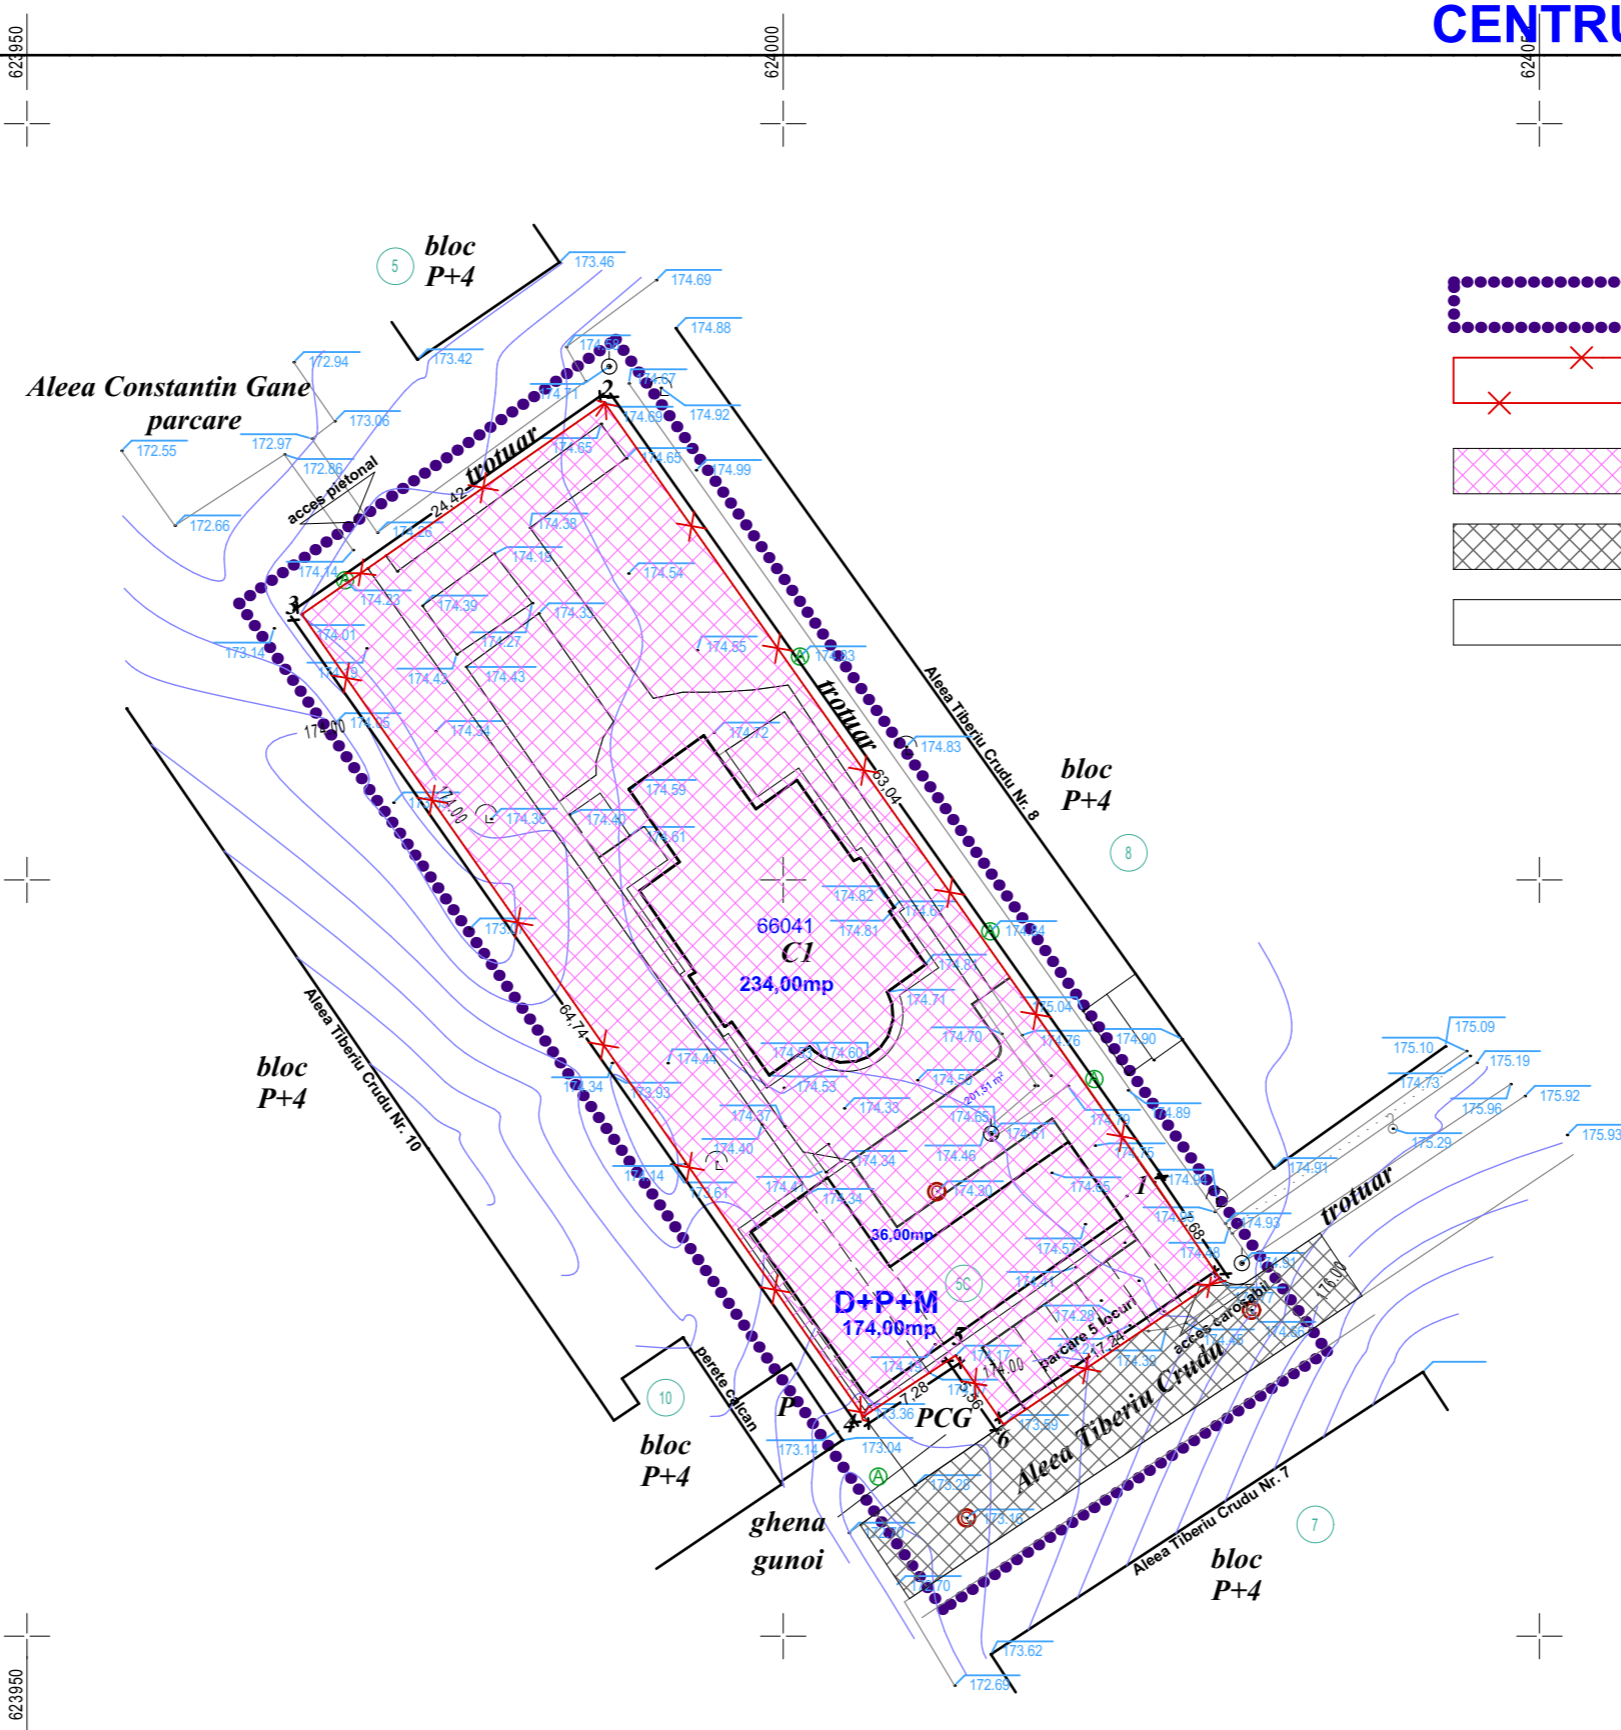

coordonator urbanism arh. dan o. botez

S.C. "CASA CHIRIAC" S.R.L. BOTOSANI R.C.J. J07 / 372 / 1992 - TEL. 0744.700798	beneficiar: PAROHIA "SFINTUL ANTONIE CEL MARE"	1902/2019
	proiect: "CENTRU SOCIAL SI CATEHETIC"	faza: P.U.D.
sef proiect: c.arh.marcel d.chiriac	Strada Constantin Gane Nr. 5C - Botosani	
proiectat: c.arh.marcel d.chiriac	SITUATIA TERENURILOR	
procesat: c.arh.marcel d.chiriac	scara: 1/500	
	ian.2019	A.05