


P.U.D. PLAN URBANISTIC DE DETALIU

1. SITUATIE EXISTENTA

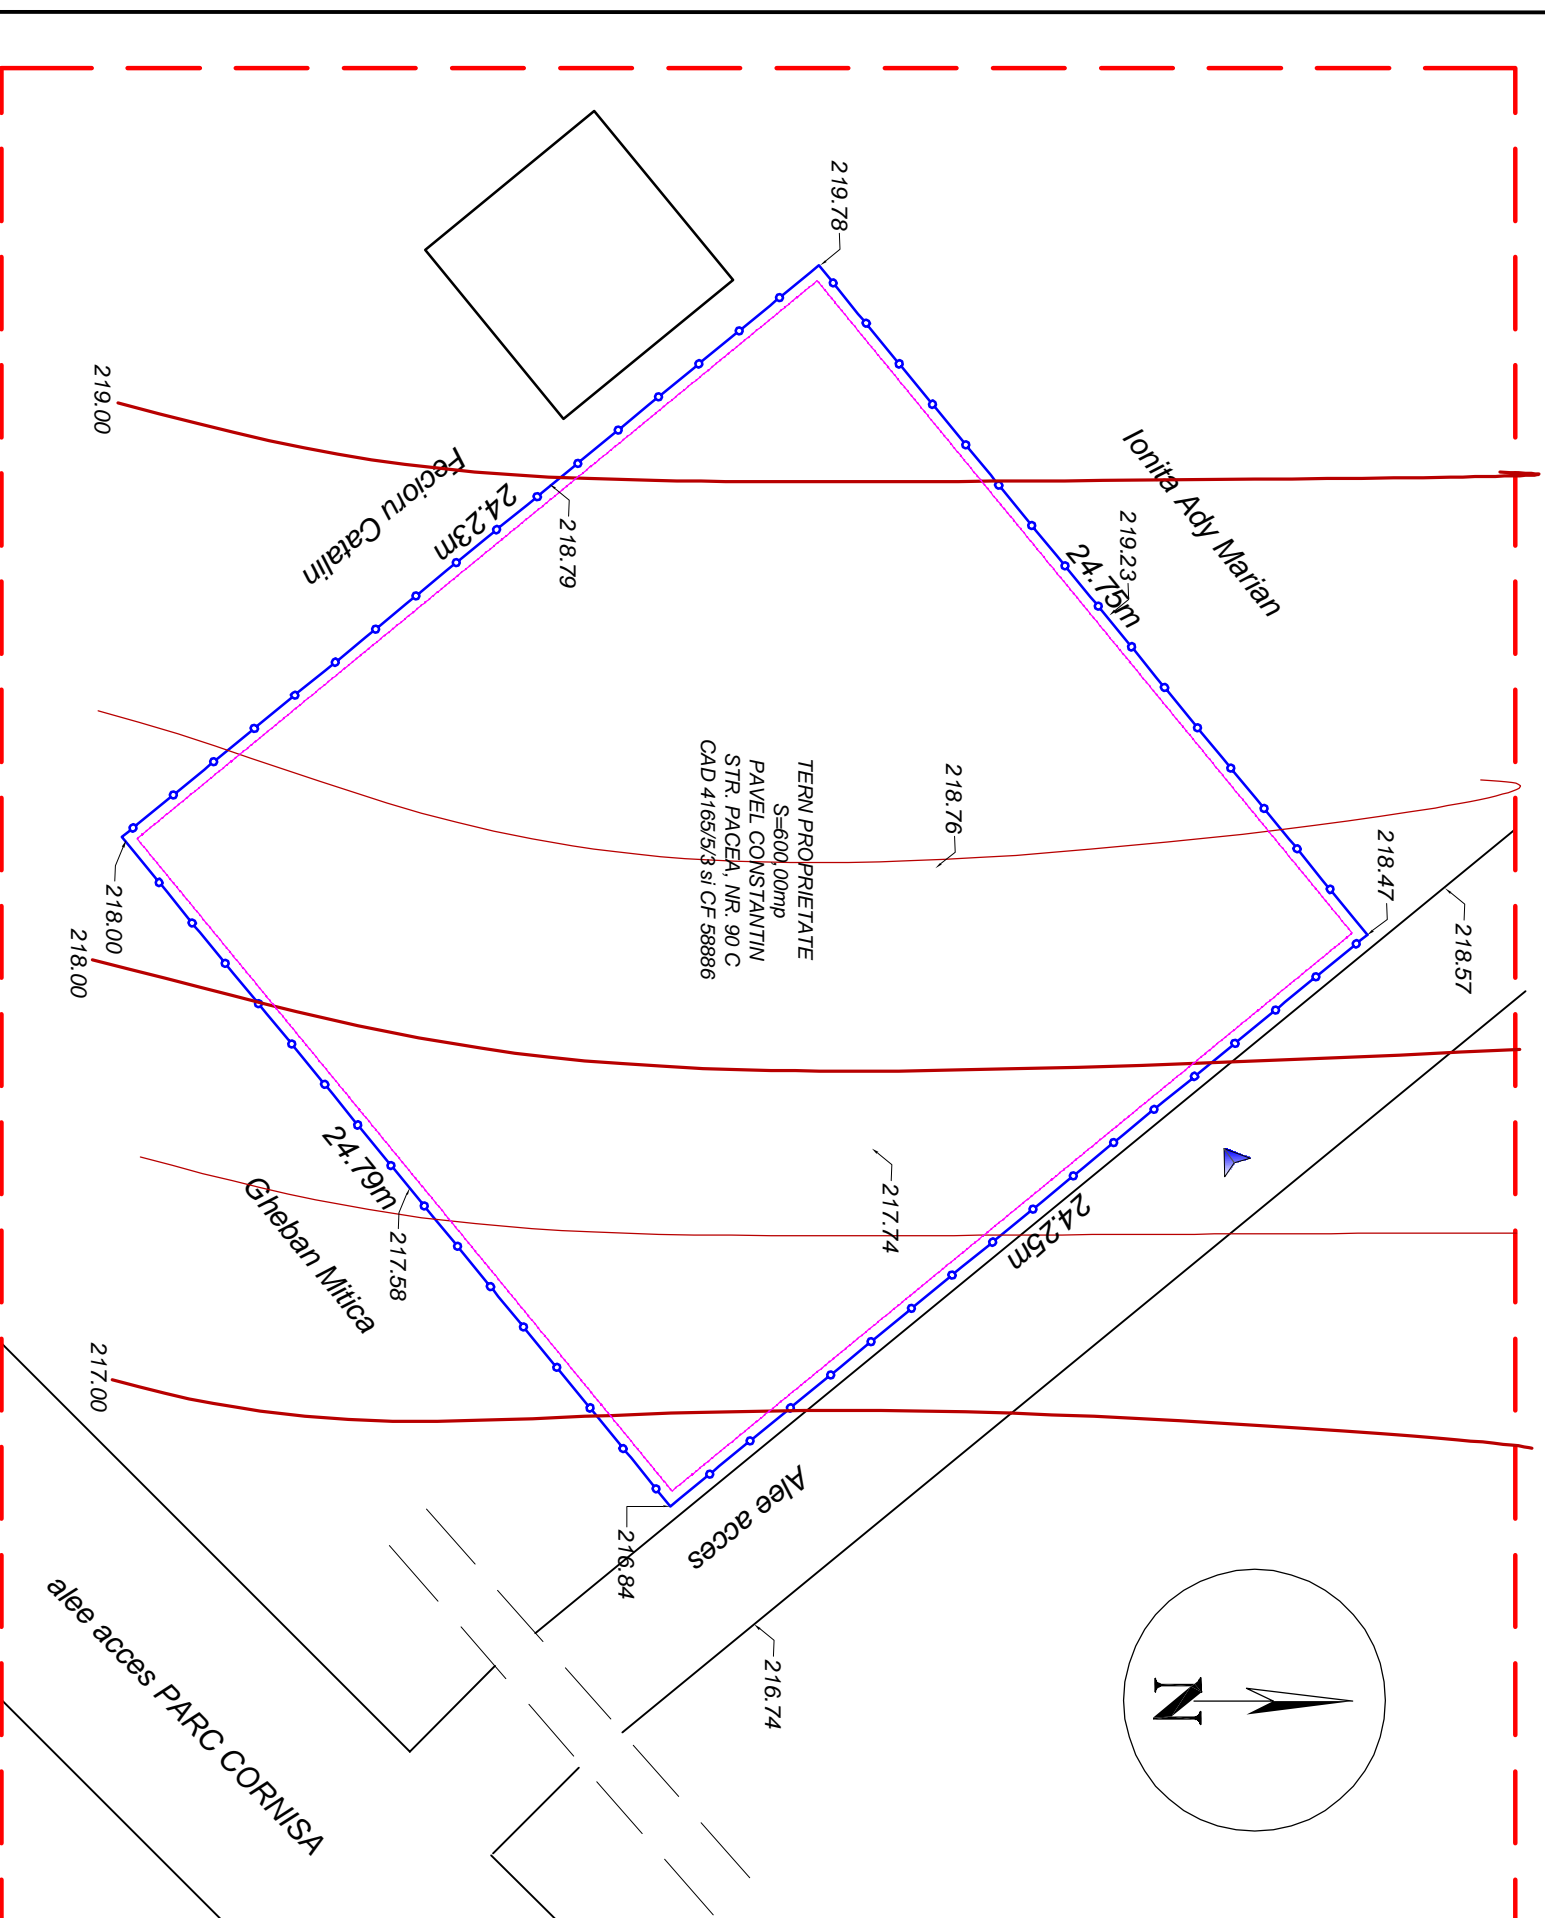


LEGENDA

- Limita teren studiat
- Limita proprietate
- Stalp electricitate
- Gard plasa
- Acces la teren

BILANT TERRITORIAL

	EXISTENT
SUPRAFATA CONSTRUITA	0.00
SPATII VERZI AMENAJATE	0.00
TEREN AGRICOL	600.00
TEREN CEDAT CATRE ALTE DESTINATII	0.00
CAROSABIL + TROTUARE	0.00
TOTAL	600.00

POT = 0,00 %
CUT = 0,00

 <p>S.C. 'ACS DESIGN PROJECT' S.R.L. STRADA SOSEAUA IASULUI NR.11 BOTOSANI CUI RO 2594003; REGISTRU COMERTIULUI NO. J071/0692 Tel.: 0231-530 230; Fax:0231-530 230;</p>		PROIECT: <i>Construire localinta P + M</i> BENEFICIAR: PAVEL CONSTANTIN ADRESA: str. PACEA nr. 90 C, P.C. 11218, zona CET; CAD 4165/53 si C.F. 58888, mun. BOTOSANI, jud. BOTOSANI		Proiect nr. /2015
		SCARA 1:200		FAZA: P.U.D.
RESP. URBANISM	Carh.: Mihalescu M.	SITUATIE EXISTENTA		NR. PLANSA: A1
PROIECTAT	Carh.: Mihalescu M.			NR. INREGISTRARE:
DESENAT	Th.: Bulige C.	DATA 2015		