


# P.U.D. Plan Urbanistic de Detaliu

## SCOALA GENERALA NR 12 BOTOSANI

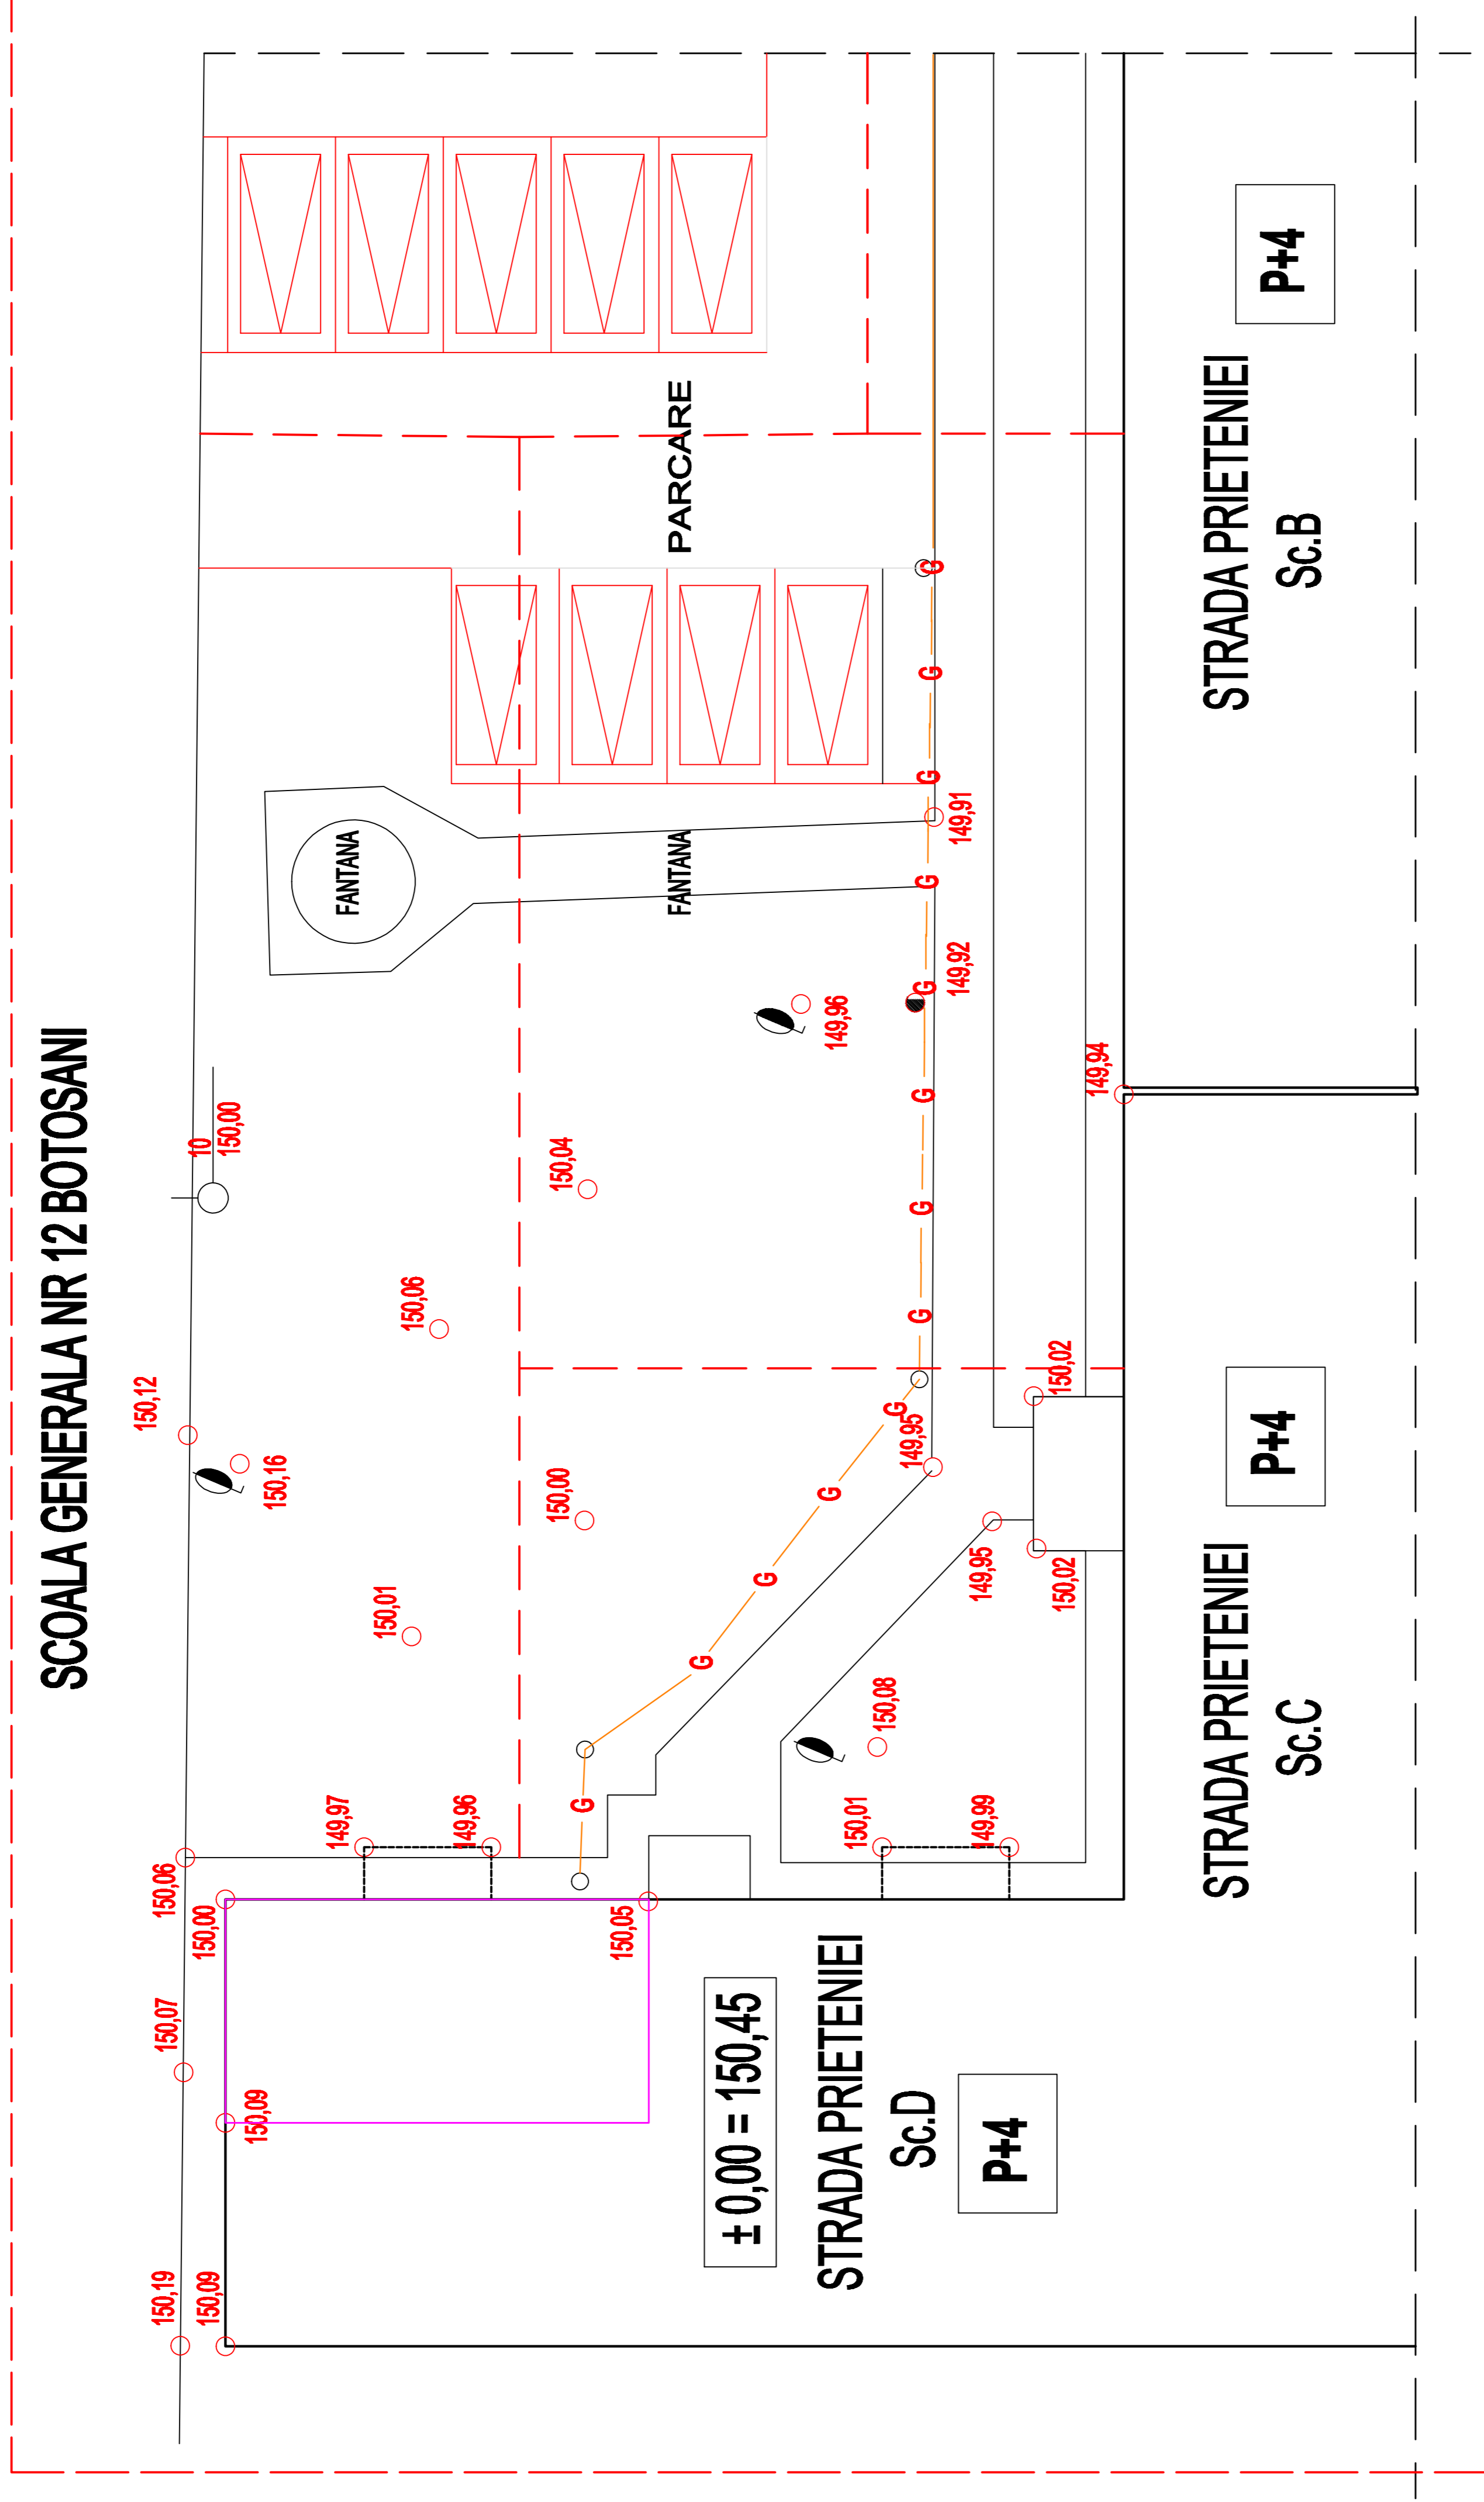

### LEGENDA

- LINII ELECTRICE
- - - RETEA APA
- T - RETEA TERMOFICARE
- - - RETEA CANALIZARE
- CAMIN CANALIZARE
- CAMIN APA
- G - RETEA GAZE NATURALE

**S.C. "ACS DESIGN PROJECT" S.R.L.**  
 STRADA MAROSUAI NR.12,SC.A,AP.3 BOTOSANI  
 CUI NO 200-466; REGISTRAR COMERTIAL NR. J07/19988  
 TEL: 0291-400 236; Fax:0291-400 236

**URBANISM**

CLIENT:	PINTILEI DANUT, STRADA PRIETENIEI NR.3,BL.V3,SC.D,AP.4, BOTOSANI		
COORDONATOR URBANISTIC	C.ARHITECT:	M.MIHAILESCU	
PROIECTAT ARHITECTURA	ARHITECT:	DOREL BURSUC	
SEF PROIECT	ARHITECT:	DOREL BURSUC	

VERIFICATOR: NUME /PRENUME	CERINTA	DATA
	A1	
PROIECT:	EXTINDERE LOCUINTA, PINTILEI DANUT,STRADA PRIETENIEI NR.3,BL.V3,SC.D,AP.4 BOTOSANI	
CONTRACT NR.:	167/2013	
FAZA:	PUD	
COD PLAN:	PUD	
NR.PLANS:	A.3.	
SCARA:	1:200	
DATA:	07/2013	
<b>ECHIPAREA TEHEDILIOTARA</b>		