















REGLEMENTARI EDILITARE

P.U.D.

LEGENDA

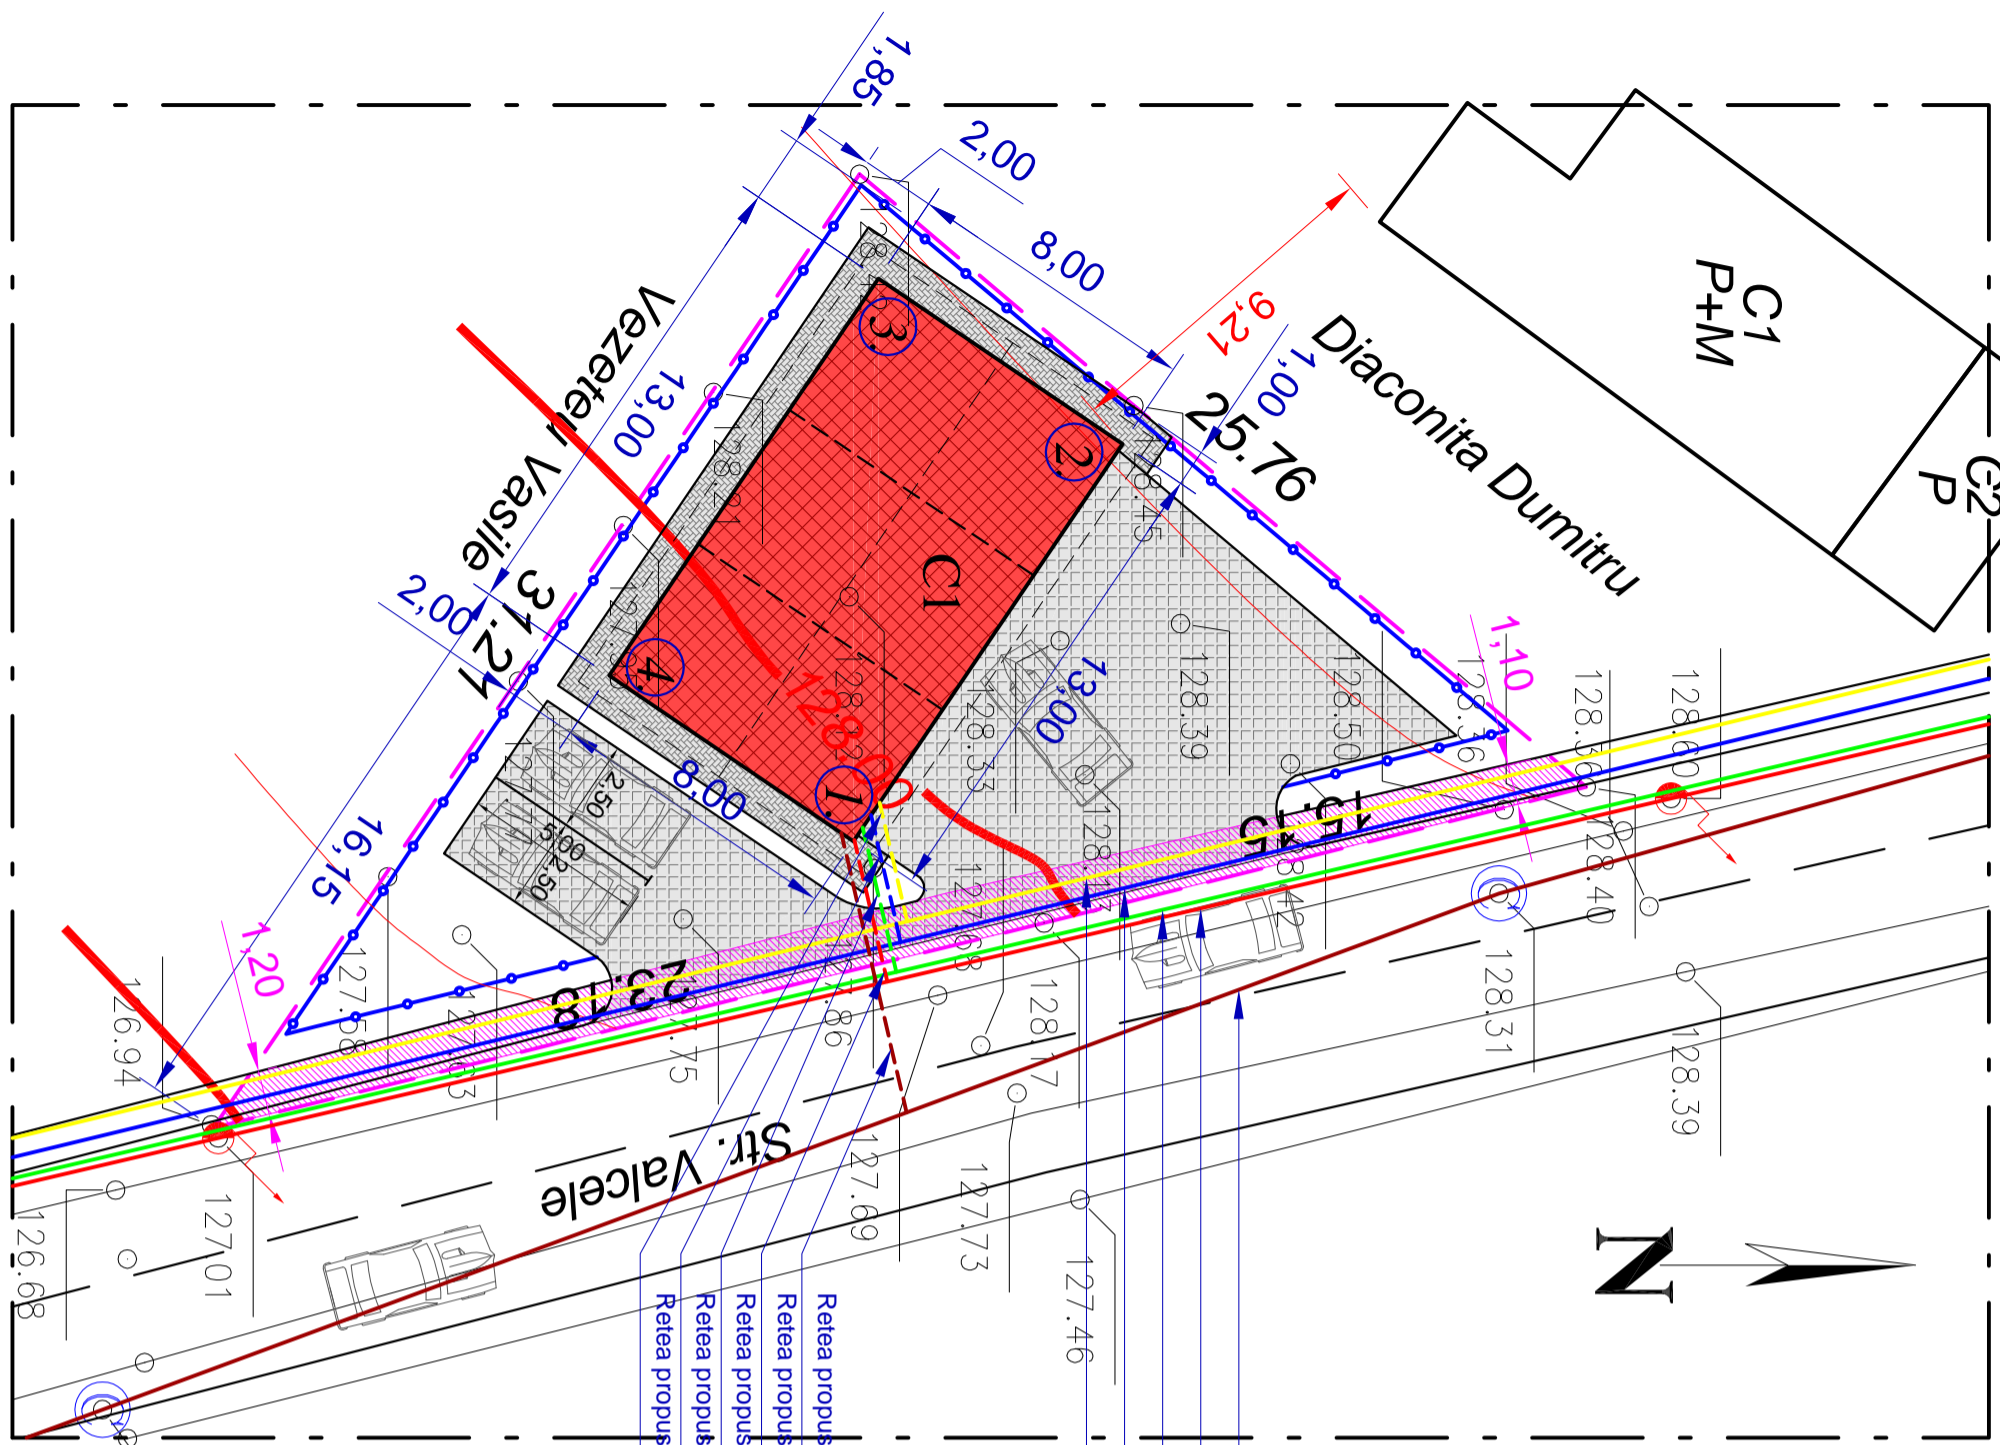
-  Limita proprietatii studiate
-  Imprejmuire propusa
-  Constructii propuse
-  Alei pietonale de incinta
-  Alei carosabile de incinta
-  Spatiu verde amenajat
-  Teren cedat catre extinderea caii de acces
-  Trotuar
-  Carosabil

 




-  Retea existenta de canalizare
-  Retea existenta de alimentare cu energie electrica
-  Retea existenta de telefonie
-  Retea existenta de alimentare cu apa
-  Retea existenta de alimentare cu gaz


-  Retea de alimentare cu energie electrica
-  Retea de alimentare cu apa
-  Retea de canalizare
-  Retea de telefonie
-  Retea de alimentare cu gaz

Existent

Propus



-  Retea propusa de canalizare
-  Retea propusa de alimentare cu energie electrica
-  Retea propusa de canalizare
-  Retea propusa de alimentare cu apa
-  Retea propusa de alimentare cu gaz

Verificator Expert	Nume	Semnatura	Cerinte	Reterat verificare Raport de expertiza tehnica	Nr..... / Data..... /	Pt. Nr. 45/06.20
 S.C. HEVRA CRISS DESIGN S.R.L. BOTOSANI			BENEFICIAR: ROSCANEANU IONUT Str. Ghicoci nr. 2A, sc. C, et. 1, ap. 5, Mun. Botosani, Jud. Botosani			
Specificatie	Nume	Semnatura	SCARA: 1:200	DENUMIRE PROIECT: Construire service auto si imprejmuire teren Str. Valcele nr. 49, Mun. Botosani, Jud. Botosani, CF/NC 62856		Faza P.U.D
SEF PROIECT PROIECTAT	Arh. Garet Irina			DENUMIRE PLANSA: Reglementari edilitare		Planse nr.:A-0
DESENAT	S.Arh. Bors S.		Data: 06/2017			