


P.U.D. PLAN URBANISTIC DE DETALIU

3. ECHIPAREA TEHNICO-EDILITARA

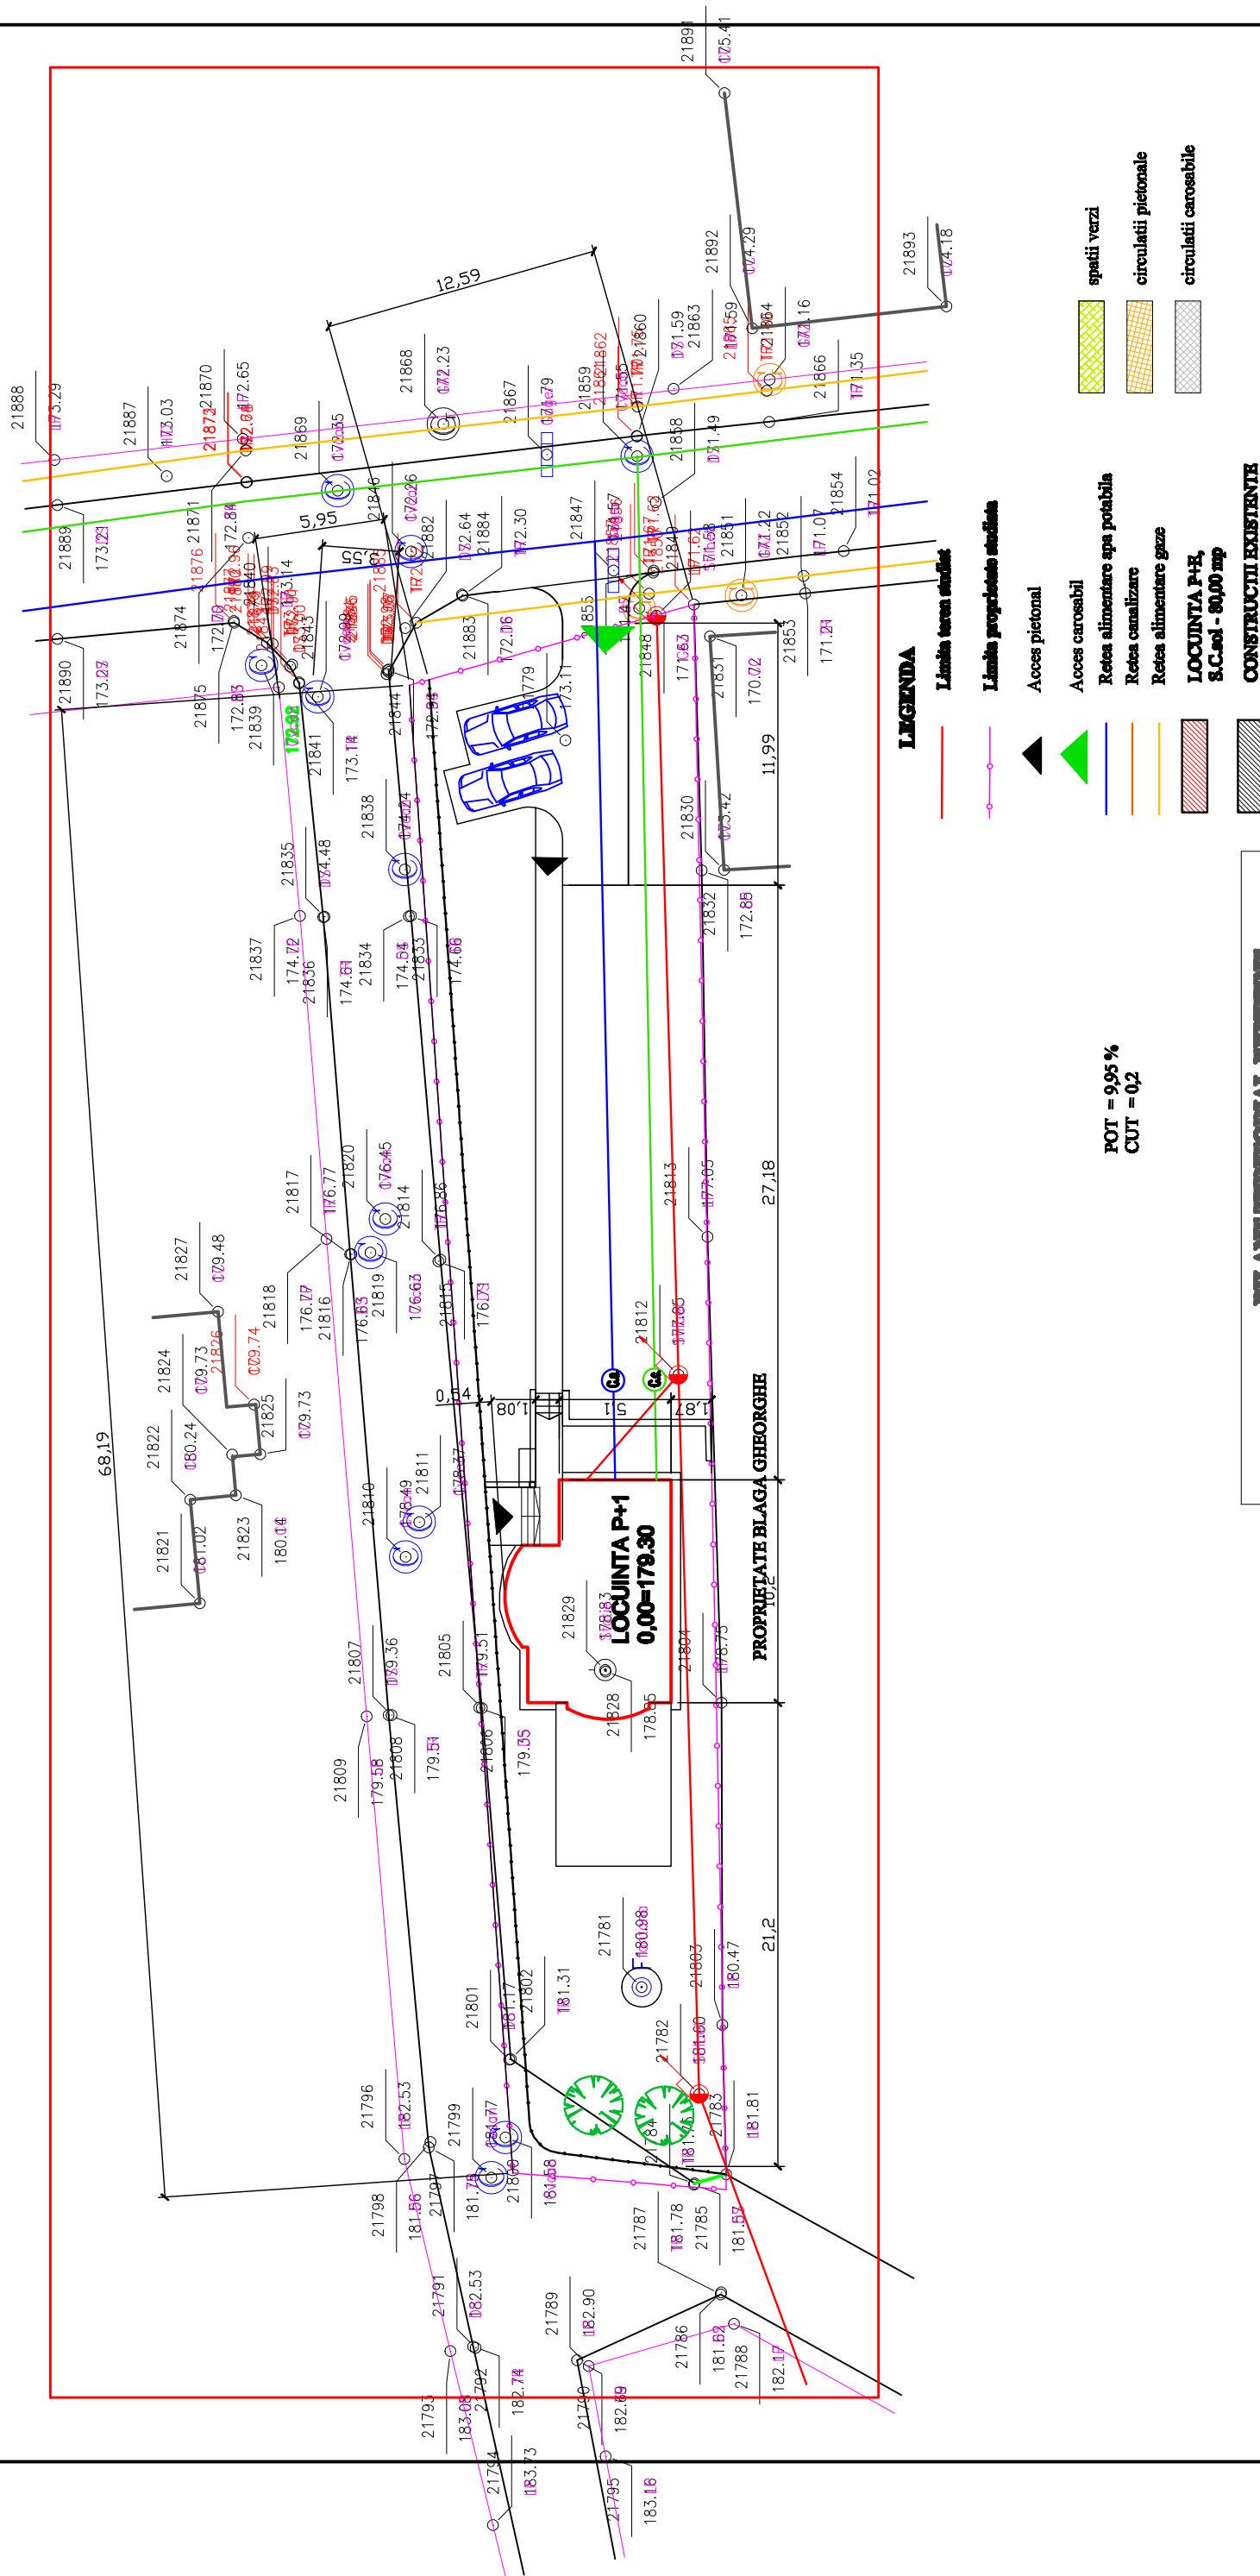

BILANT TERITORIAL-EXISTENT

	EXISTENT	100%
SUPRAFATA PARCELA	804,00 mp	100%
TEREN ARABIL	520,00 mp	9,95%
LOCUINTA	80,00 mp	5,22%
SUPRAFATA PIETONALA	42,00 mp	7,71%
SUPRAFATA CAROSABILA	62,00 mp	64,67%
SPATII VERZI	520,00 mp	

S.C. T&S IMMOBILIAR S.R.L.
Societate cu raspundere limitata

PROIECT: CONSTRUIRE LOCUINTA P+1 SI SUPRAFATA PIETONALA SI CAROSABILA
Situata in cartierul P&S, sectorul 6, Bucuresti

CLIENT: STROISTEANU IOAN
ARHITECT: DOREL BERSUC

SEF PROIECT: RELEVANT
ARHITECT: DOREL BERSUC

COORD. URBANISTIC: S.C. T&S IMMOBILIAR S.R.L.
MIL. 06.2013

Verificator (NUME / PRENUME): Carintea(A1)

MR. PROIECT: NO / NO
S.C. T&S IMMOBILIAR S.R.L.

FAZA: P.U.D.
NR. PLANSA: A.9