



# SITUATIE EXISTENTA

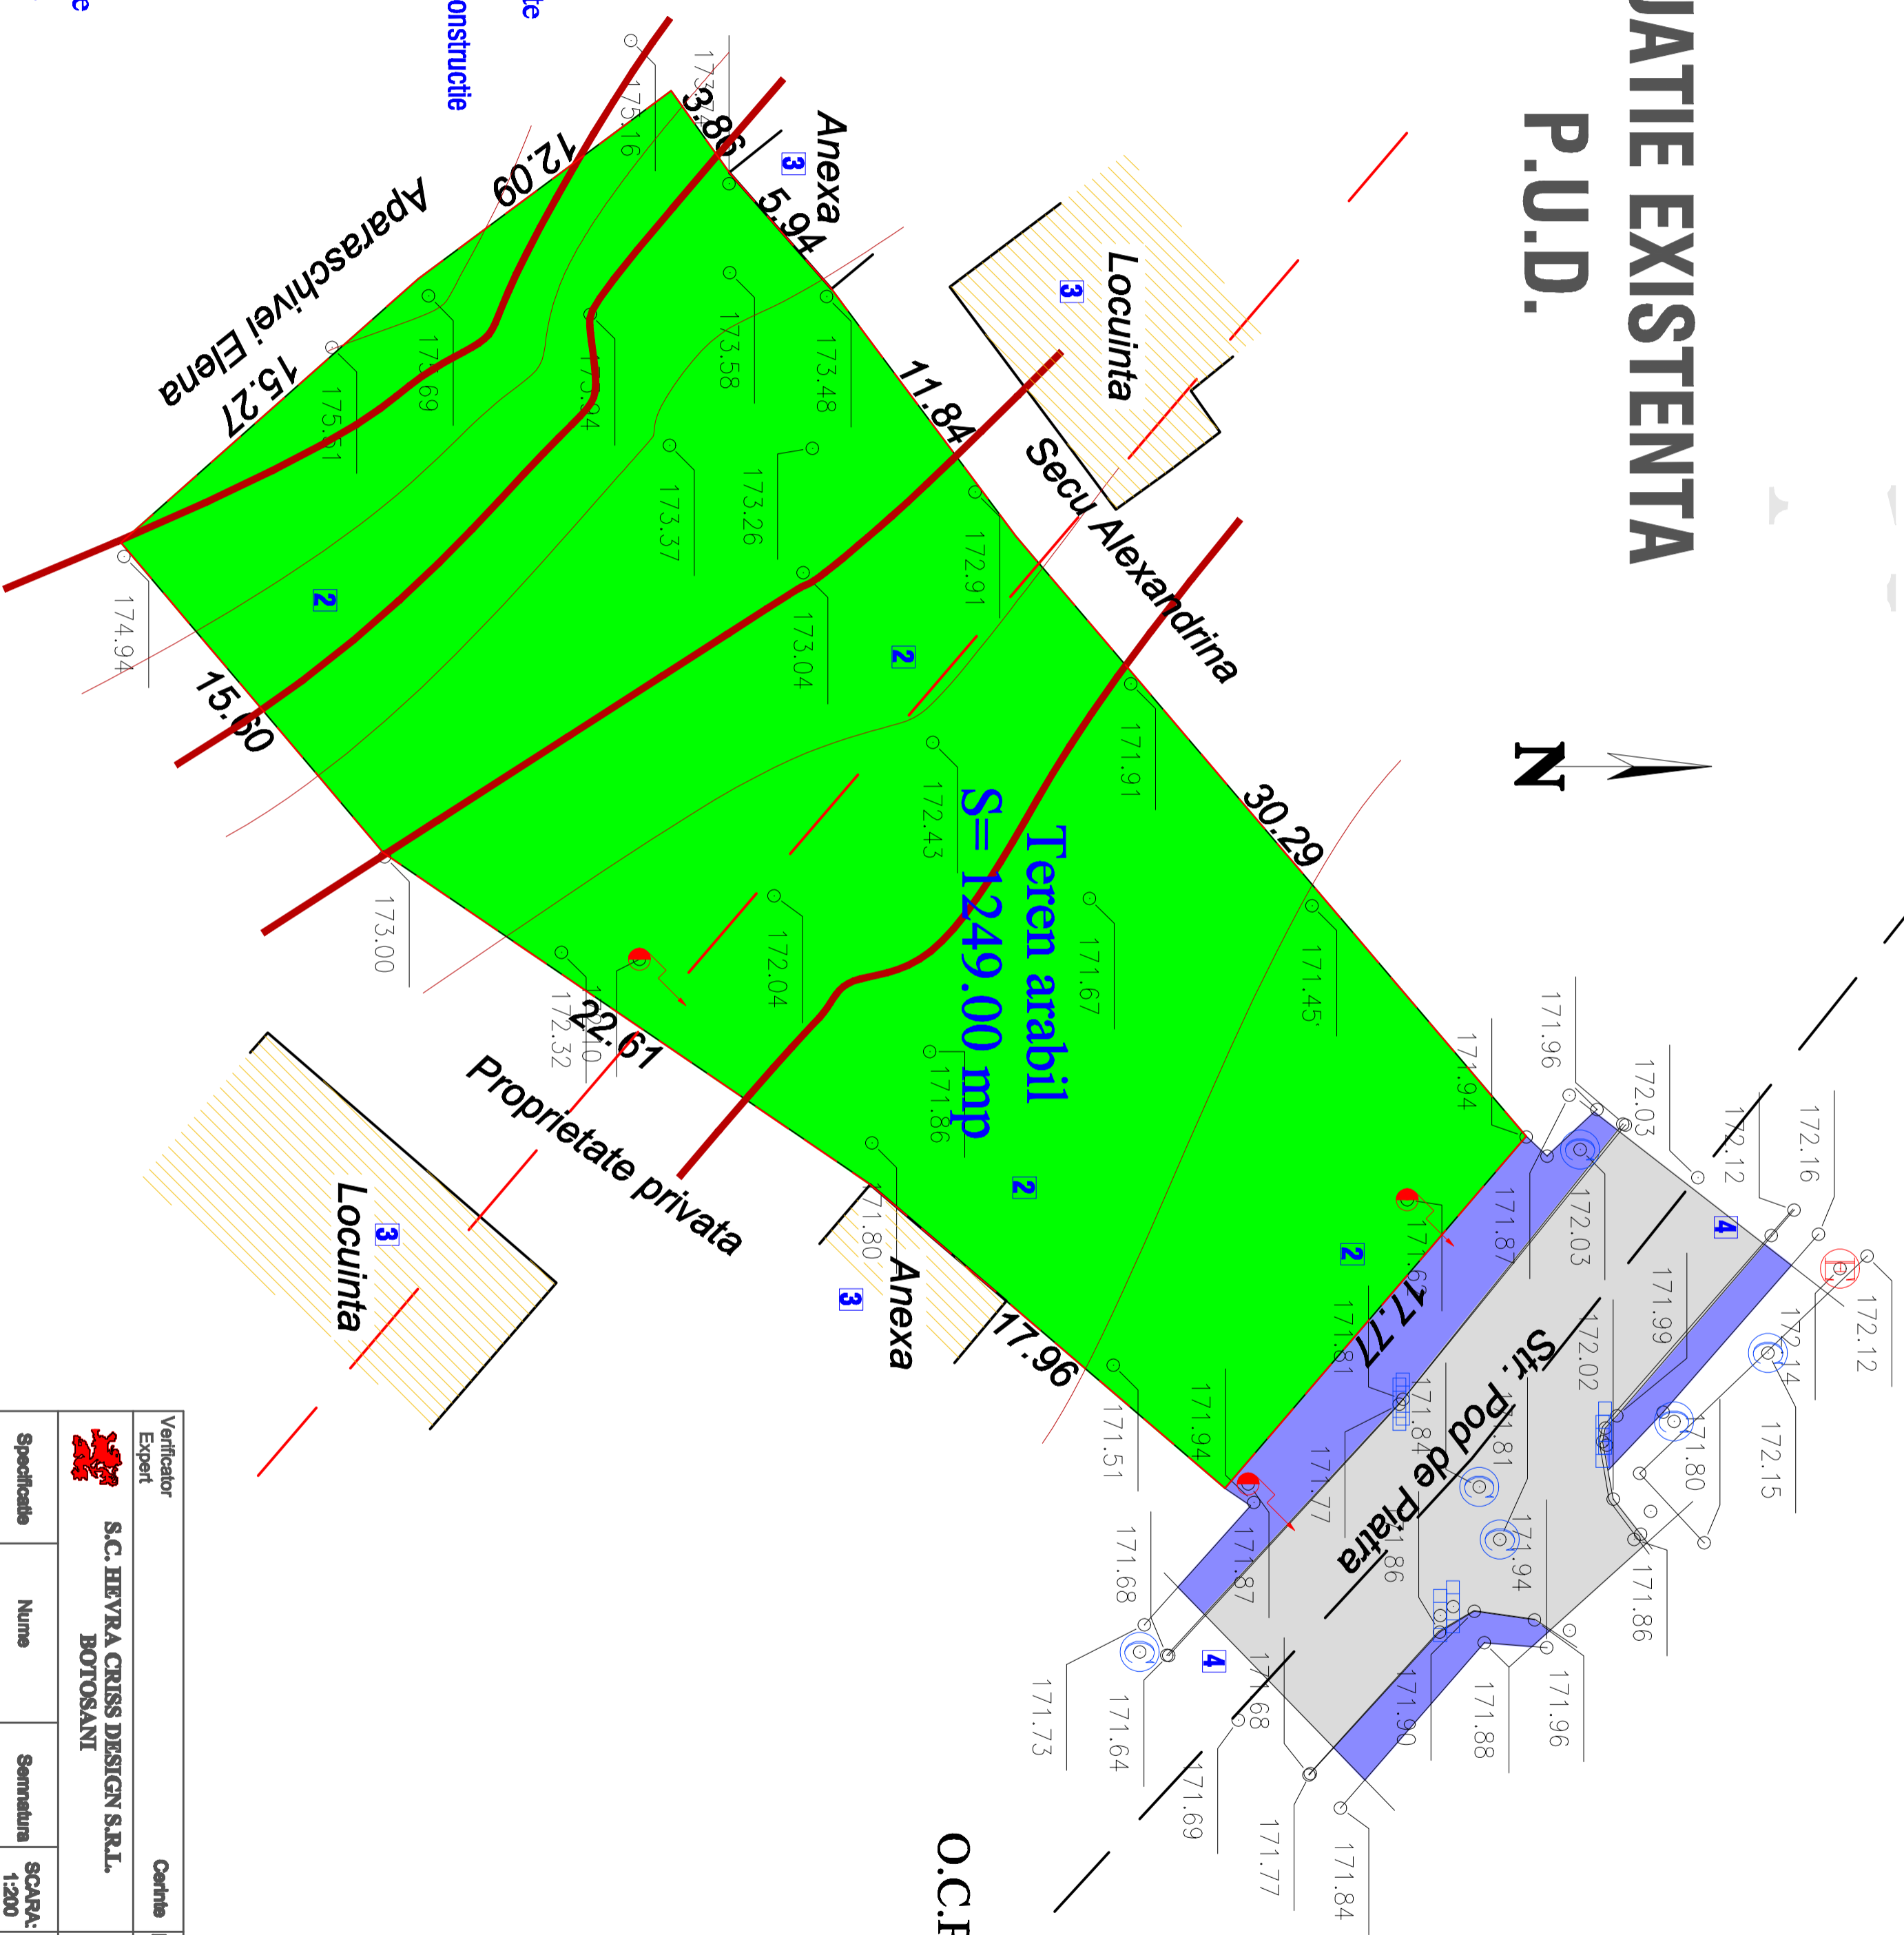

## P.U.D.

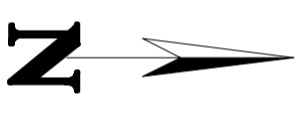

Vizat,  
O.C.P.I. BOTOSANI

### LEGENDA

- - - Limita zonei studiate
  - 1 Imobile propuse spre constructie
  - 2 Proprietate privata
  - 3 Cladiri existente
  - 4 Domeniu public
  - Teren curti constructii
- Domeniu public**
- Acostament
  - Carosabil
  - Trotuar
  - Constructii existente
  - Spatiu verde stradal

Verificator Expert		Carte		Referat verificarea Nr..... / Data.../.....	
		<b>S.C. HEVRA CRISS DESIGN S.R.L.</b> <b>BOTOSANI</b>			
Specificatie	Nume	Semnatura	SCARA: 1:200	Desenator: <b>Venerica Lasabla</b>	Faza P.U.D.
PROIECTAT	Ati. Garet Iliha		Data: 03/2014	Situatie existenta P.U.D.	Planasa nr.47.
DESEINAT	S.Ati. Bors S.				
VERIFICAT	Ing.Rolatu C.				