

LEGENDA




LIMITA ZONA STUDIATA = 688,68 mp.

PROPRIETATE MUNICIPIU BOTOSANI 281.68 mp  
din care concesiune 30.00 mp



LIMITA DE PROPRIETATE = 407.00 mp.


PRIPRIETATE S.C. VICNIC SRL si S.C. FAYSYSTEM S.R.L.

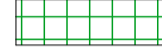

TEREN PROPRIETATE PRIVATA




TEREN PROPRIETATE MUN.BOTOSANI

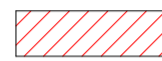

concesiune nr.4658/08.01.2015 = 20.00mp.  
concesiune - extindere parcare = 10.00mp.

Ignat Ghe

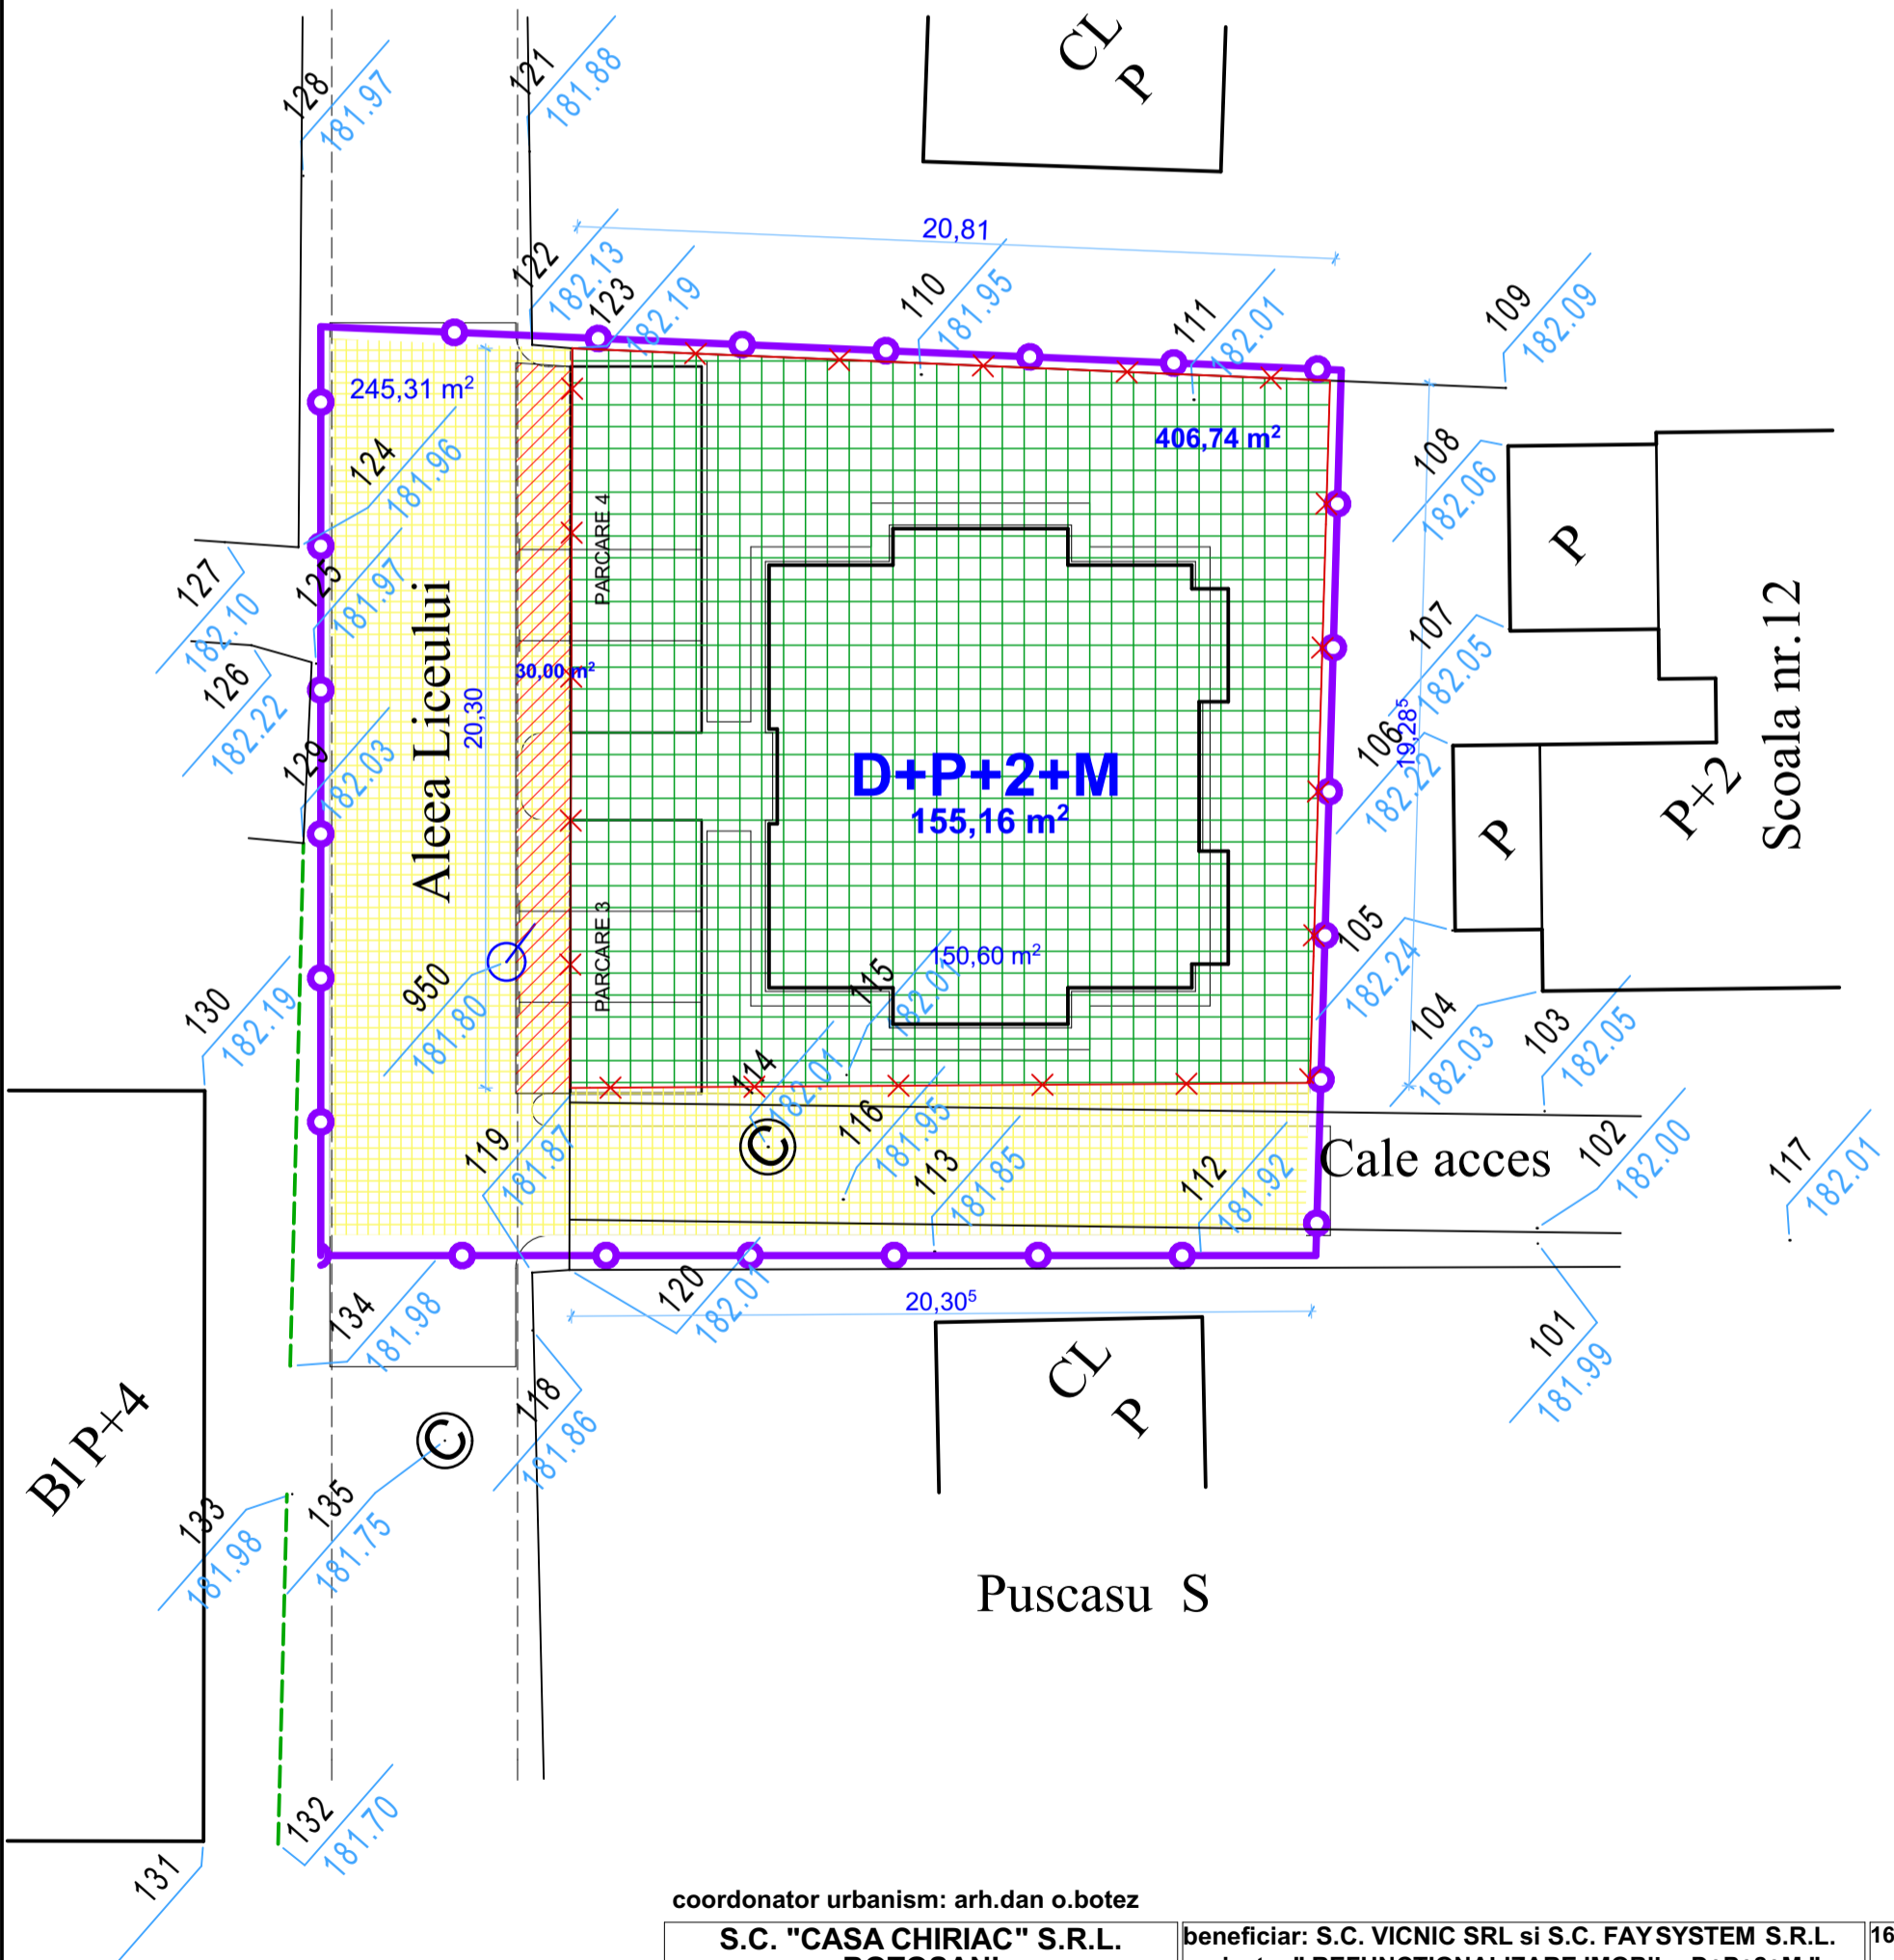

coordonator urbanism: arh.dan o.botez

S.C. "CASA CHIRIAC" S.R.L.  
BOTOSANI  
R.C.J. J07 / 372 / 1992 - TEL. 0744.700798

beneficiar: S.C. VICNIC SRL si S.C. FAYSYSTEM S.R.L.  
proiect: " REFUNCTIONALIZARE IMOBIL - D+P+2+M "  
Strada Alea Liceului Nr. 19A - Botosani

1621/2016  
faza:  
P.U.Z.

sef proiect: c.arh.marcel d.chiriac .....  
proiectat: arh.dan o. botez .....  
c.arh. marcel d.chiriac .....

scara:  
1/200

SITUATIA TERENURILOR

iun.2016