


P.U.D. DE DETALIU

4.CIRCULATIA TERENURILOR

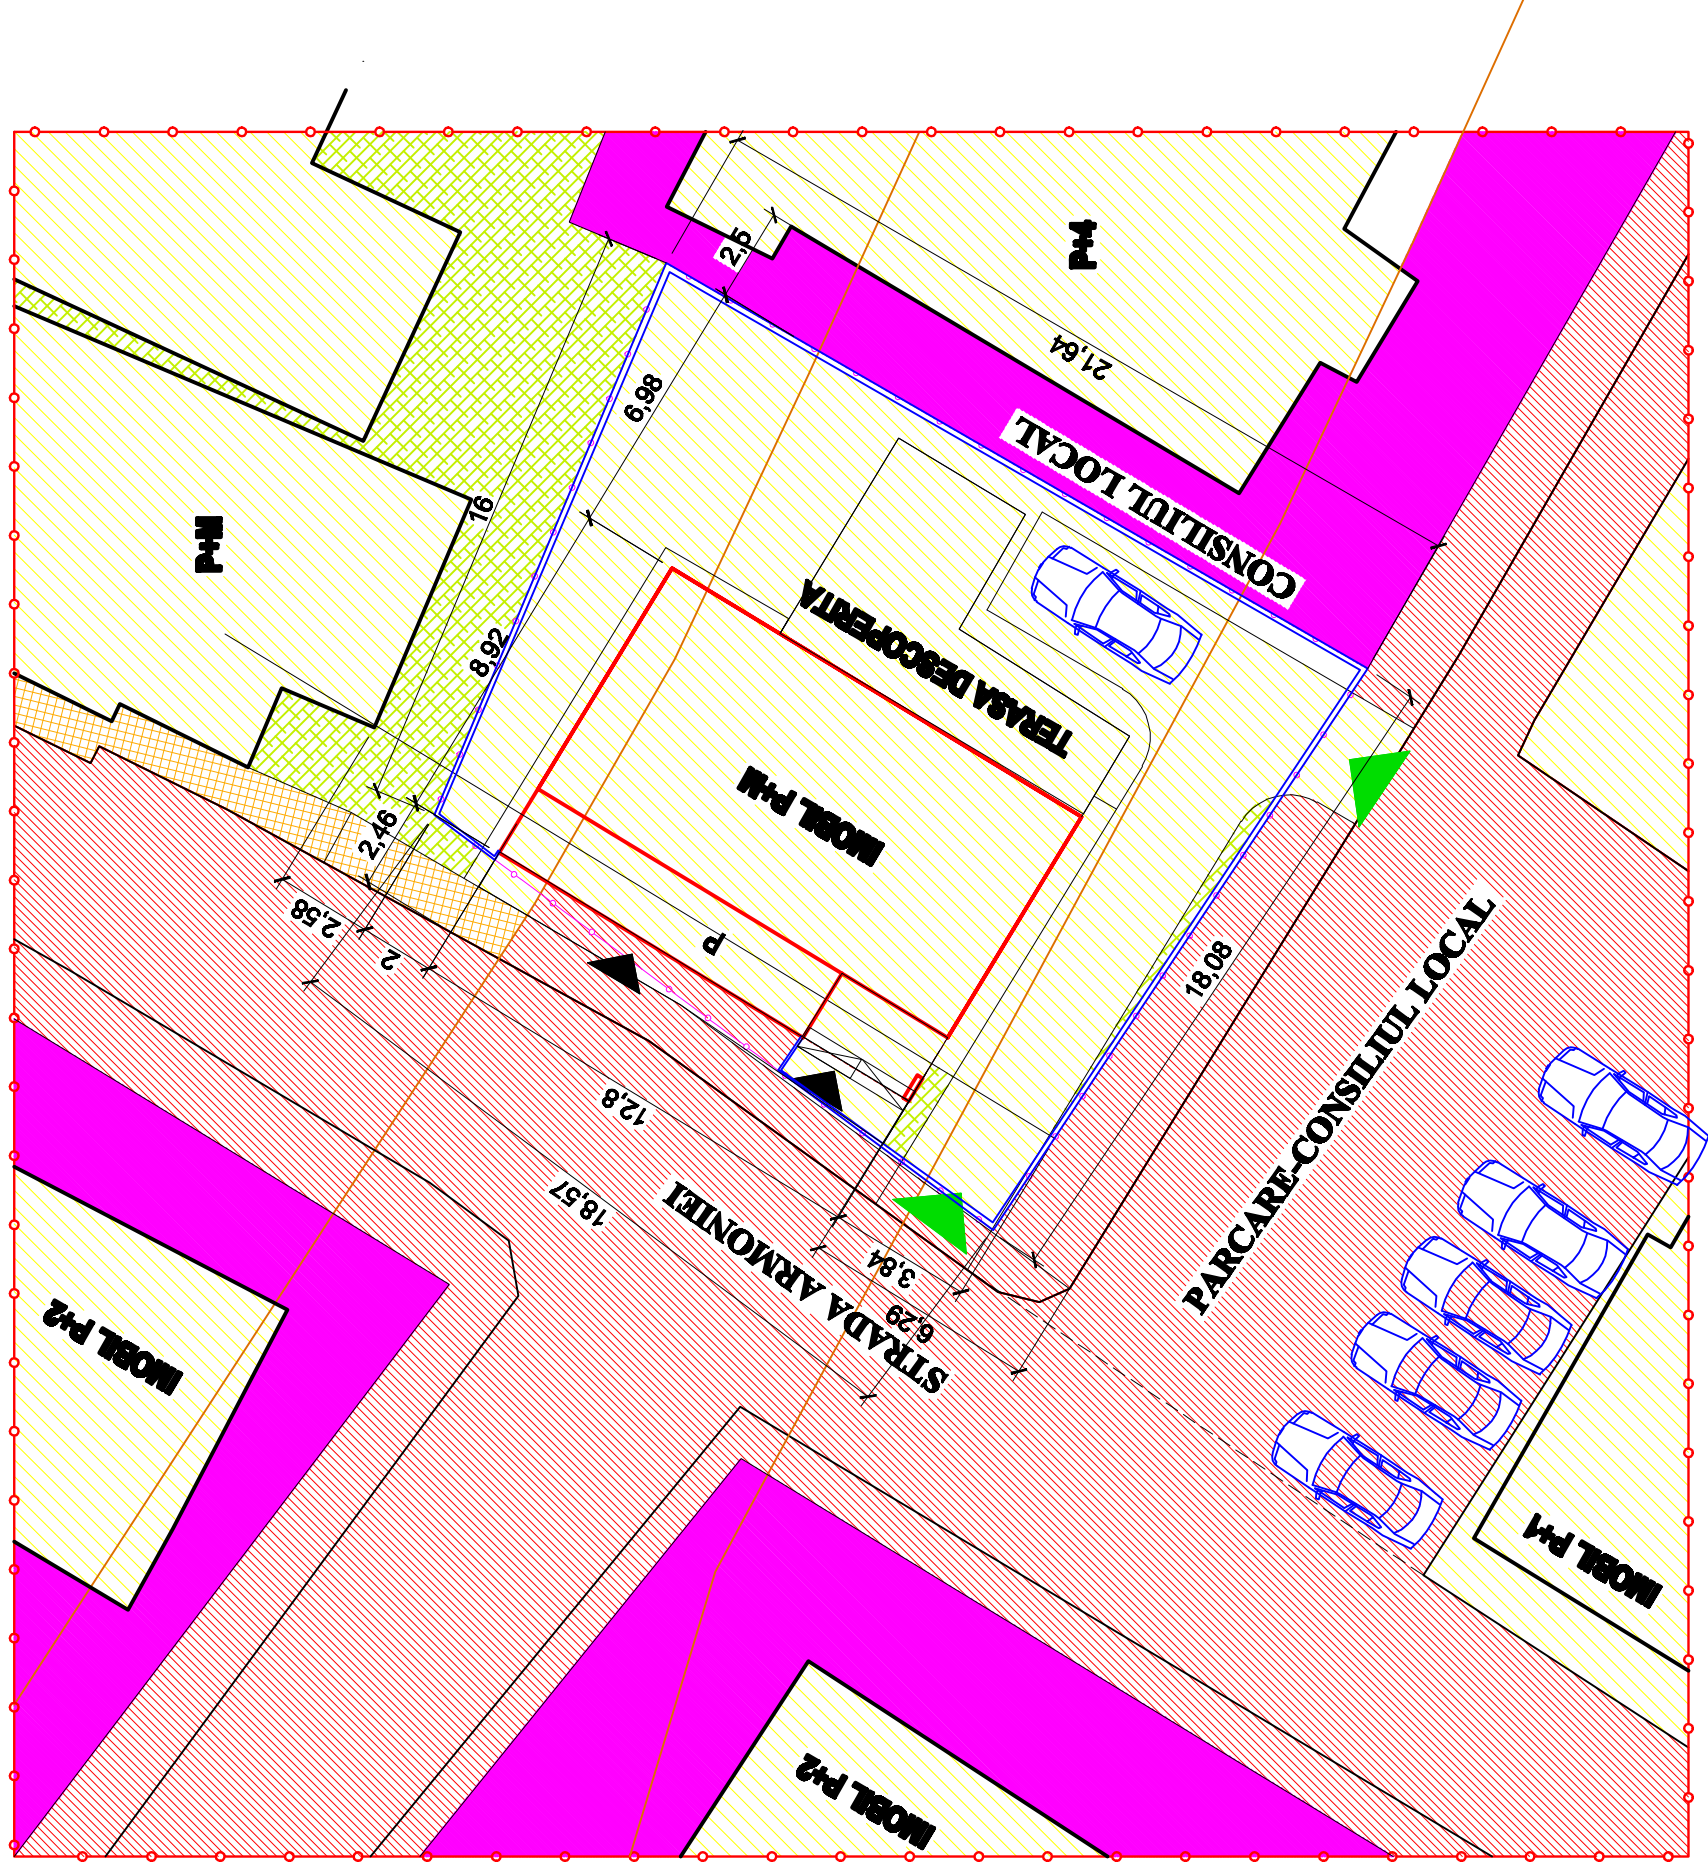


LEGENDA

- Limita teren studiat
- Limita proprietate studiata
- Steren - 341,00mp,**
- Limprejiniire - 59,50m**
- ▲ Acces pietonal
- ▲ Acces carosabil

LEGENDA

- Limita teren studiat
- Limita apartamentelor solicitantilor
- Terenuri in propr. comuna a persoanelor fizice
- Terenuri in administrarea Consiliului Local
- Terenuri in administrarea Domeniului Public

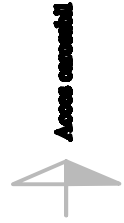

