


**EXTINDERE CIMITIR CONFORM P.U.Z.**  
**aprobat prin H.C.L. 343 27.11.2014**

**P.U.Z. INTRODUCERE IN INTRAVILAN**  
**2203/2022 locuinte cu regim mic de inaltime**

**ZONA PROTECTIE SANITARA**  
 > 100,00 m fata de limita cimitirului Eternitatea  
 > 1000,00 m fata de limita fostei gropi de gunoi a municipiului Botosani  
**AMPLASAMENTUL NU ESTE SUB INCIDENTA ZONEI DE PROTECTIE**


**LEGENDA**

- - - - - LIMITA INTRAVILAN
- - - - - LIMITA ZONA STUDIATA
- - - - - LIMITA PROPRIETATE CAD 68278 parcela reglementata

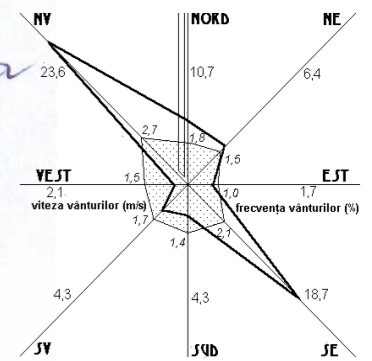

JUDETUL BOTOSANI  
 PRIMARIA MUNICIPIULUI BOTOSANI  
 ANEXA  
 LA CERTIFICATUL DE URBANISM  
 NR. 241 DIN 09.06.2022  
 Arhitect *[Signature]*

**CAD 57902**  
**PARCELA CARE FACE OBIECTUL PUZ**

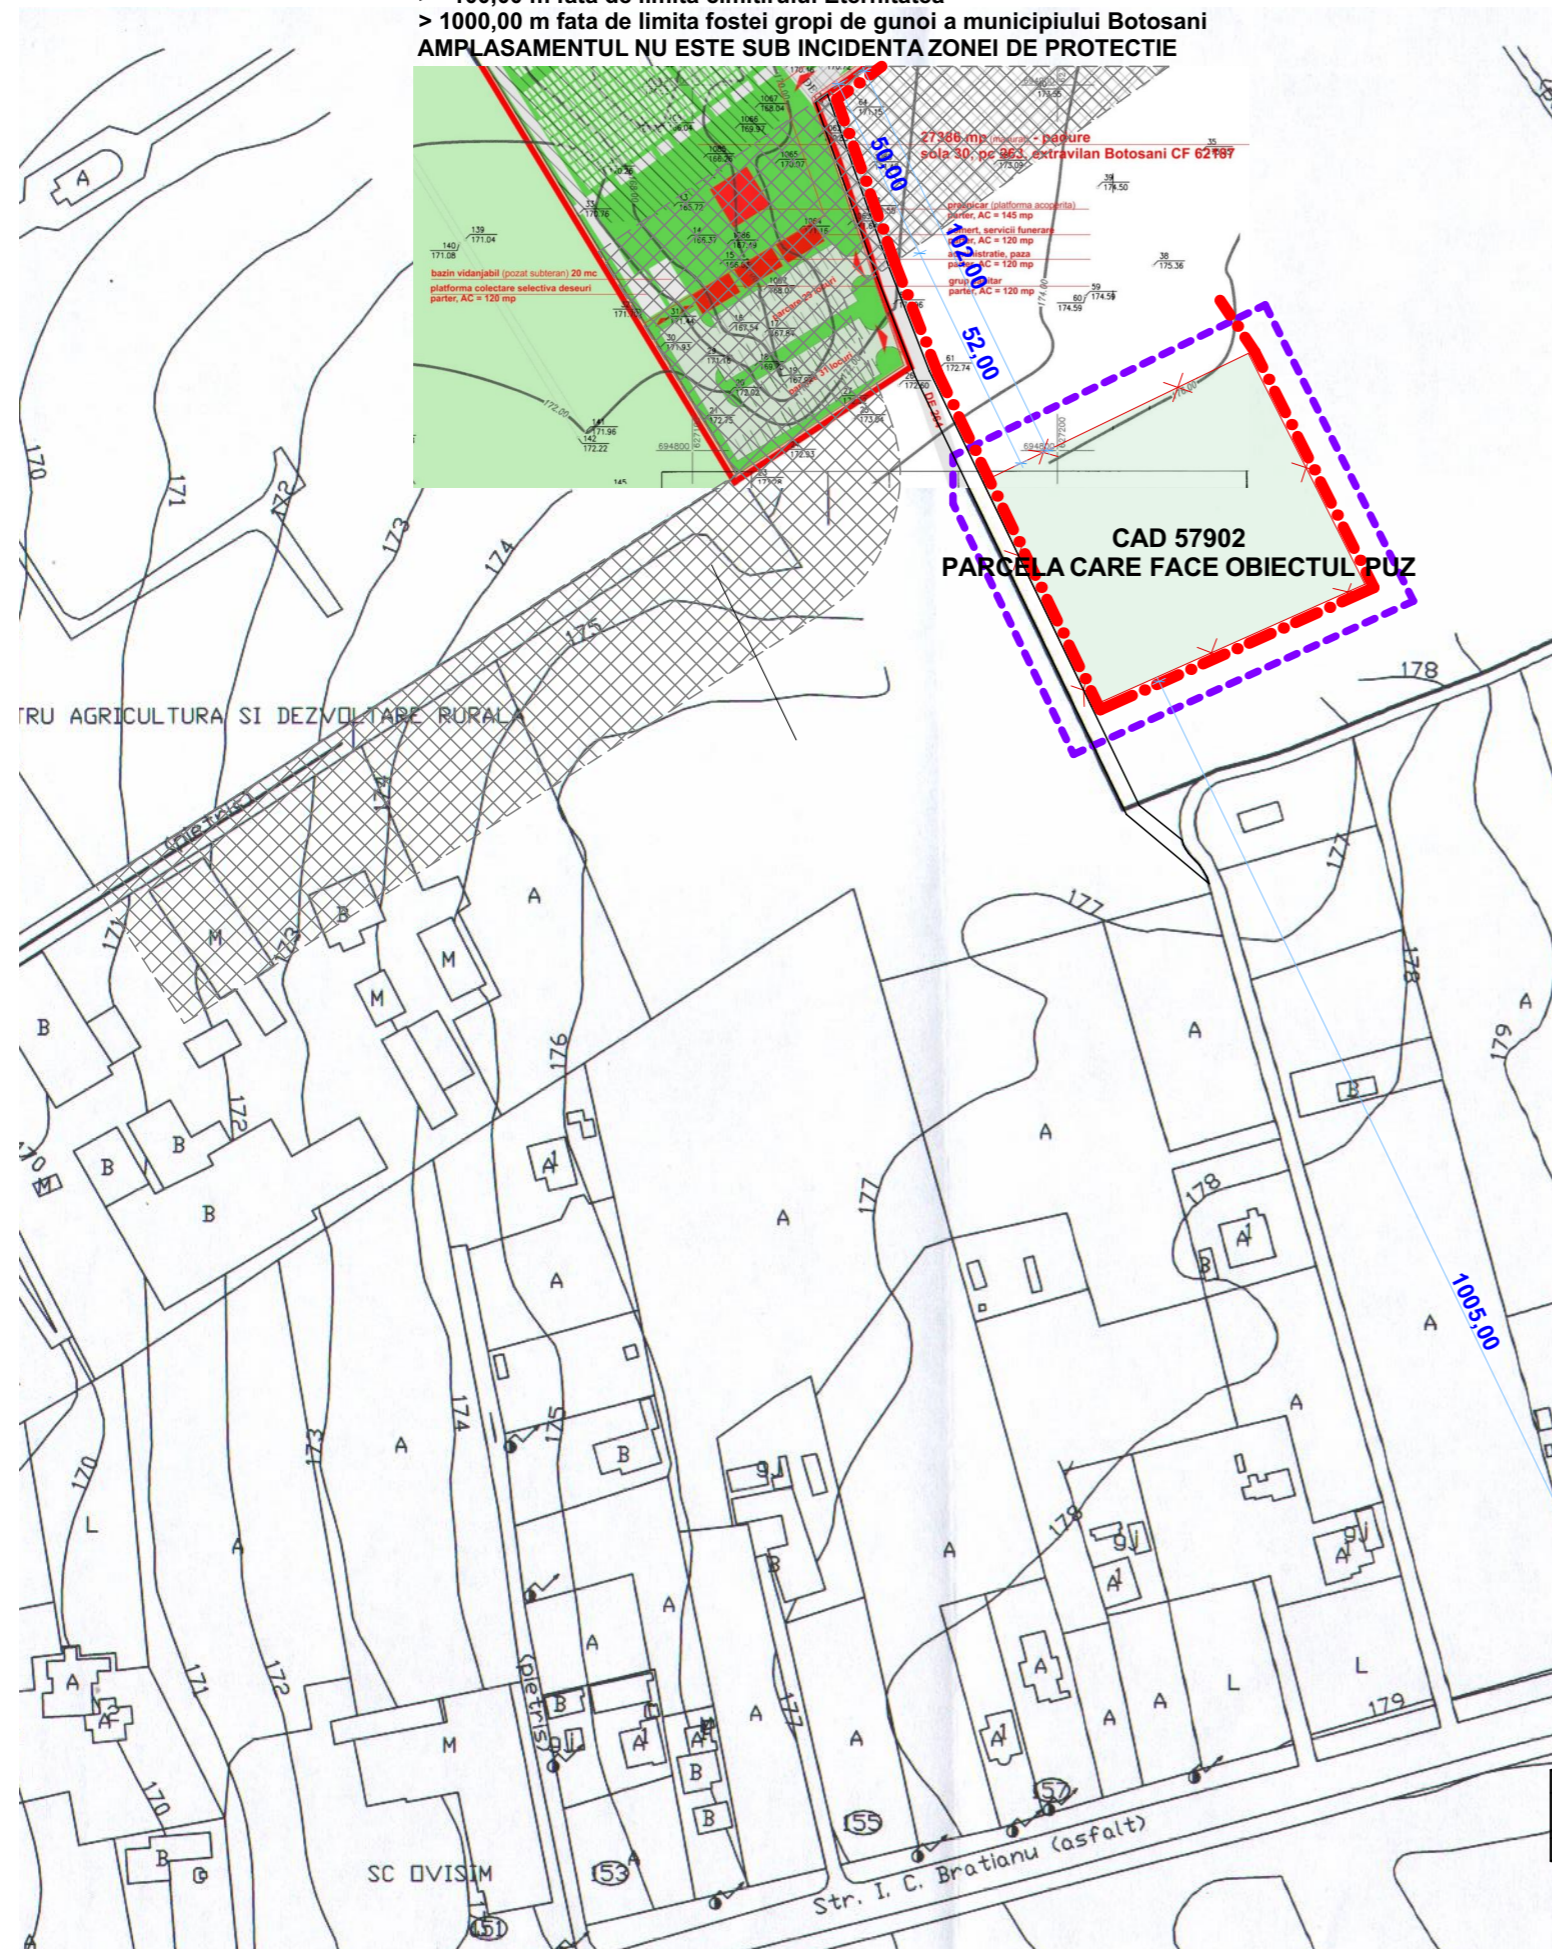

coordonator urbanism arh.dan o.botez

<b>S.C. "CASA CHIRIAC" S.R.L.</b> <b>BOTOSANI</b> R.C.J. J07 / 372 / 1992 - TEL. 0744.760798		beneficiar: <span style="background-color: black; color: black;">[REDACTED]</span> proiect: "INTRODUCERE IN TEREN IN INTRAVILAN IN VEDEREA CONSTRUIRII DE LOCUINTE"	2203/2022 faza: P.U.Z.
sef proiect: c.arh.marcel d.chiriac ..... proiectat: c.arh.marcel d.chiriac ..... procesat: c.arh.marcel d.chiriac .....		scara: 1/500 iun.2022	INCADRARE IN ZONA