
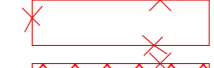

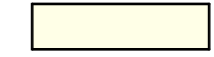




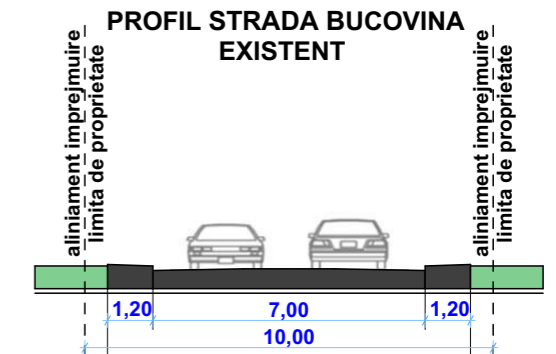
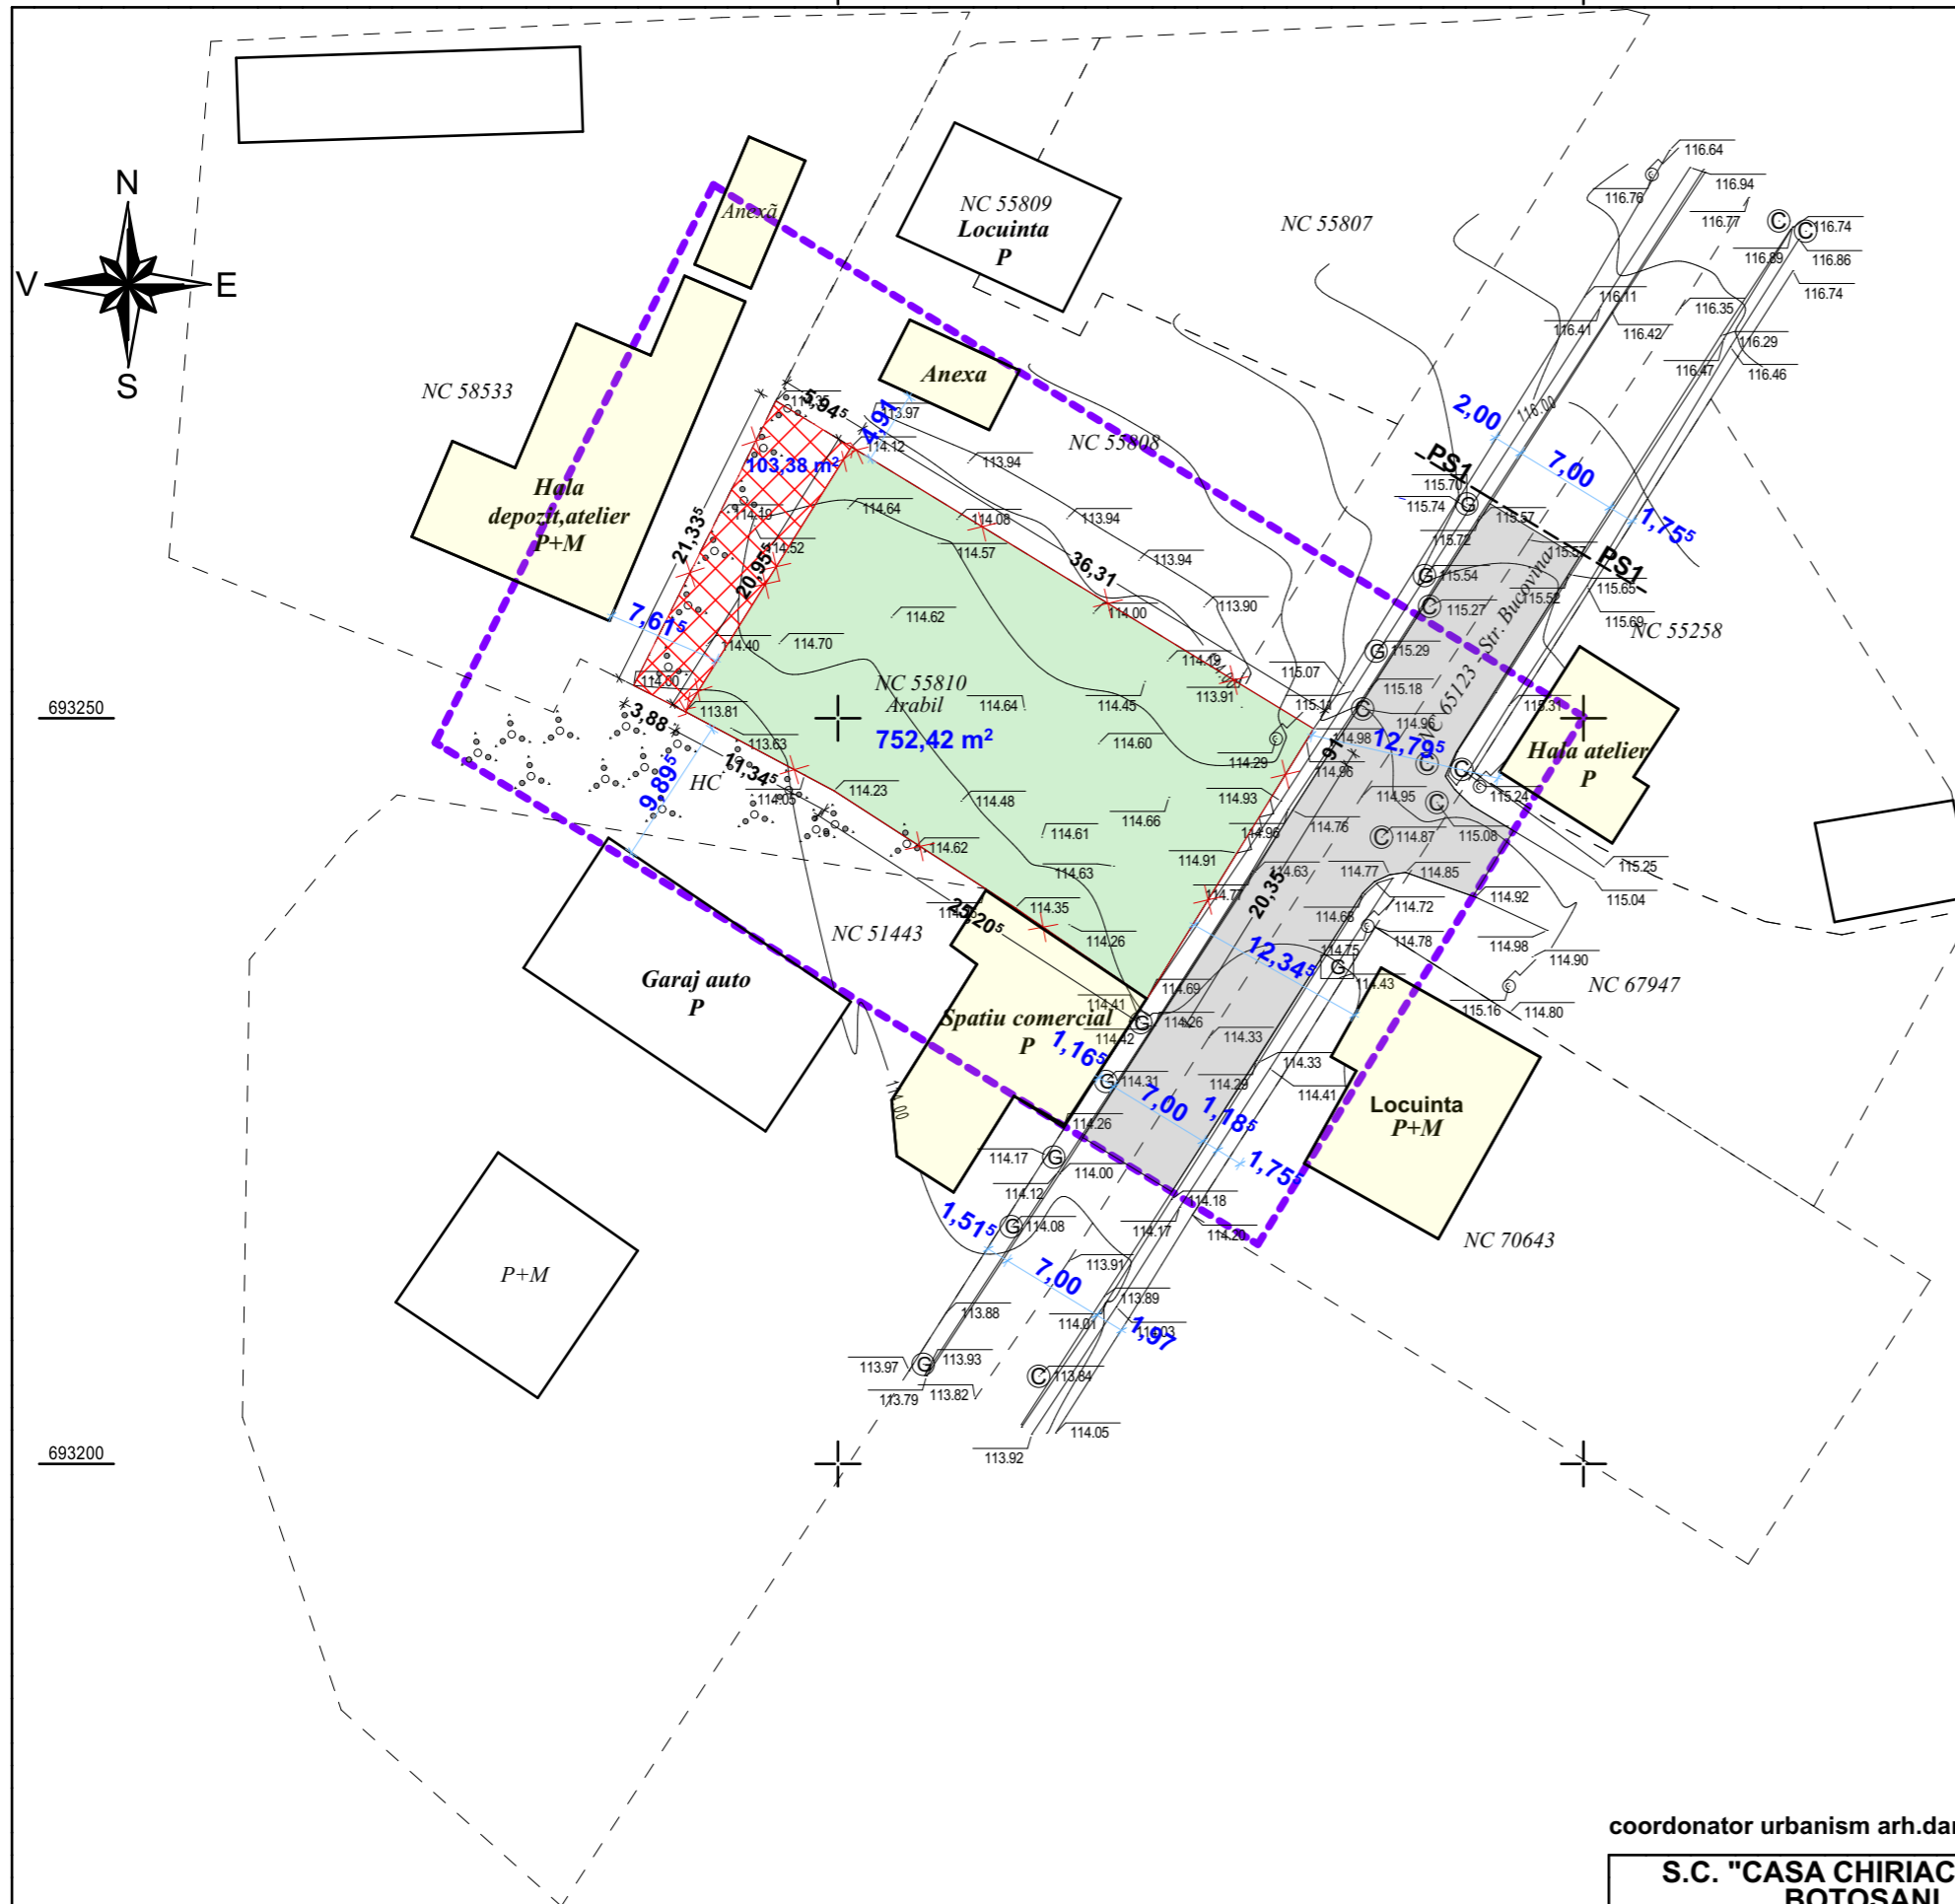


LEGENDA

-  **LIMITA ZONA STUDIATA**
-  **LIMITA PROPRIETATE**
CAD 55810 - CARE GENEREAZA PUZ
-  **Teren Municipiul Botosani**
SOLICITAT PENTRU INCHIRIERE
-  **CONSTRUCTII EXISTENTE**
in afara zonei reglementate
-  **CIRCULATII CAROSABIL**
-  **CIRCULATII PIETONAL**
-  **SPATII VERZI (ARABIL)**
-  **ACCES PRINCIPAL**



BILANT TERITORIAL		existent	
		mp	%
suprafata teren intravilan		855,00	100,00
zona PP - functiune dominanta LMu1			
CAD 69598	proprietate privata	752,00	100,00
	Municipiul Botosani	103,00	100,00
TEREN	circulatii (carosabil, pietonal)	0,00	0,00
	edificabil	0,00	0,00
	SC		0,00
	SD		0,00
	spatii verzi si plantate	0,00	0,00
	POT %		0,00
	CUT		0,00

coordonator urbanism arh.dan o. botez

S.C. "CASA CHIRIAC" S.R.L. BOTOSANI		beneficiar: BELCIUG ALIN	2403/2024
R.C.J. J07 / 372 / 1992 - TEL. 0744.700798		proiect: CONSTRUIRE SPATII COMERCIALE si IMPREJMUIRE	faza:
sef proiect: c.arh.marcel d.chiriac		Strada Bucovina Nr. 89 - Botosani	A.O/P.U.Z.
proiectat: c.arh.marcel d.chiriac		SITUATIA EXISTENTA	
procesat: c.arh.marcel d.chiriac		scara: 1/500	
		mar.2024	A.02