


P.U.D.

**CONSTRUIRE LOCUINTA P+1E
SI IMPREJMUIRE TEREN**
Cartier Tulbureni FN, pc 377/27 SI 377/28, Botosani,
NC/CF 69997

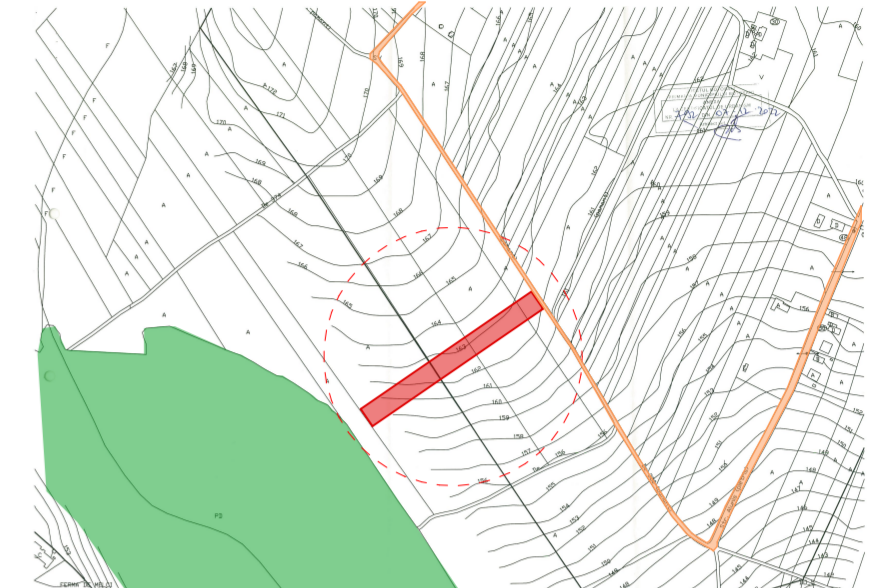

TIPURI DE PROPRIETATI

LEGENDA



- 6100 mp limita proprietate CF 69997
- terenuri proprietate privata persoane fizice sau juridice
- cai de acces / drumuri - teren **domeniu public** al municipiului Botosani
- terenuri intabulate

BILANT TERITORIAL EXISTENT

SUPRAFATA TEREN	6100 mp	
SUPRAFATA TEREN intravilan	3320 mp	100%
1. teren liber de orice constructie - spatiu verde neamenajat	3320 mp	100%

INDICATORI URBANISTICI EXISTENTI
 $POT = Sc/St \times 100 = 0\%$
 $CUT = Sdc/St / 1000 = 0.00$

Indicatorii urbanistici si bilantul teritorial s-au calculat in functie de terenul intravilan, avand suprafata de 3320 mp din cei 6100 mp ai parcelei totale CF 69997

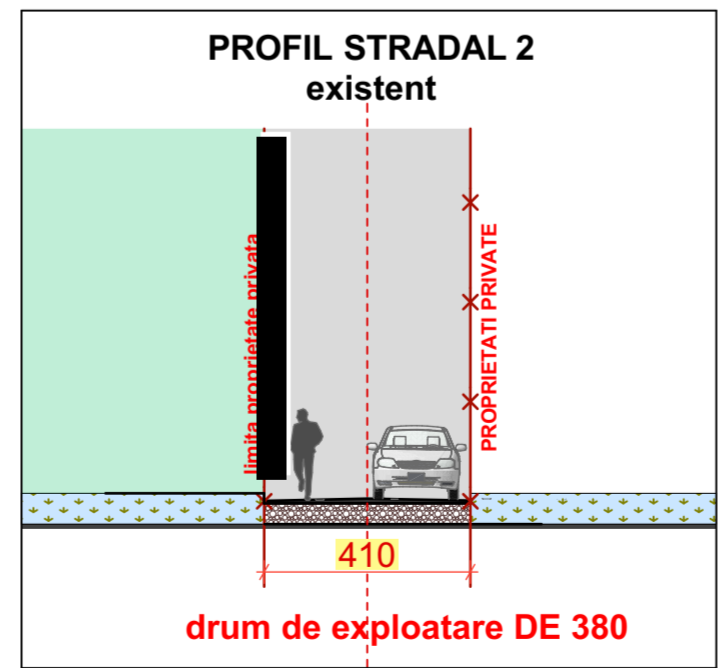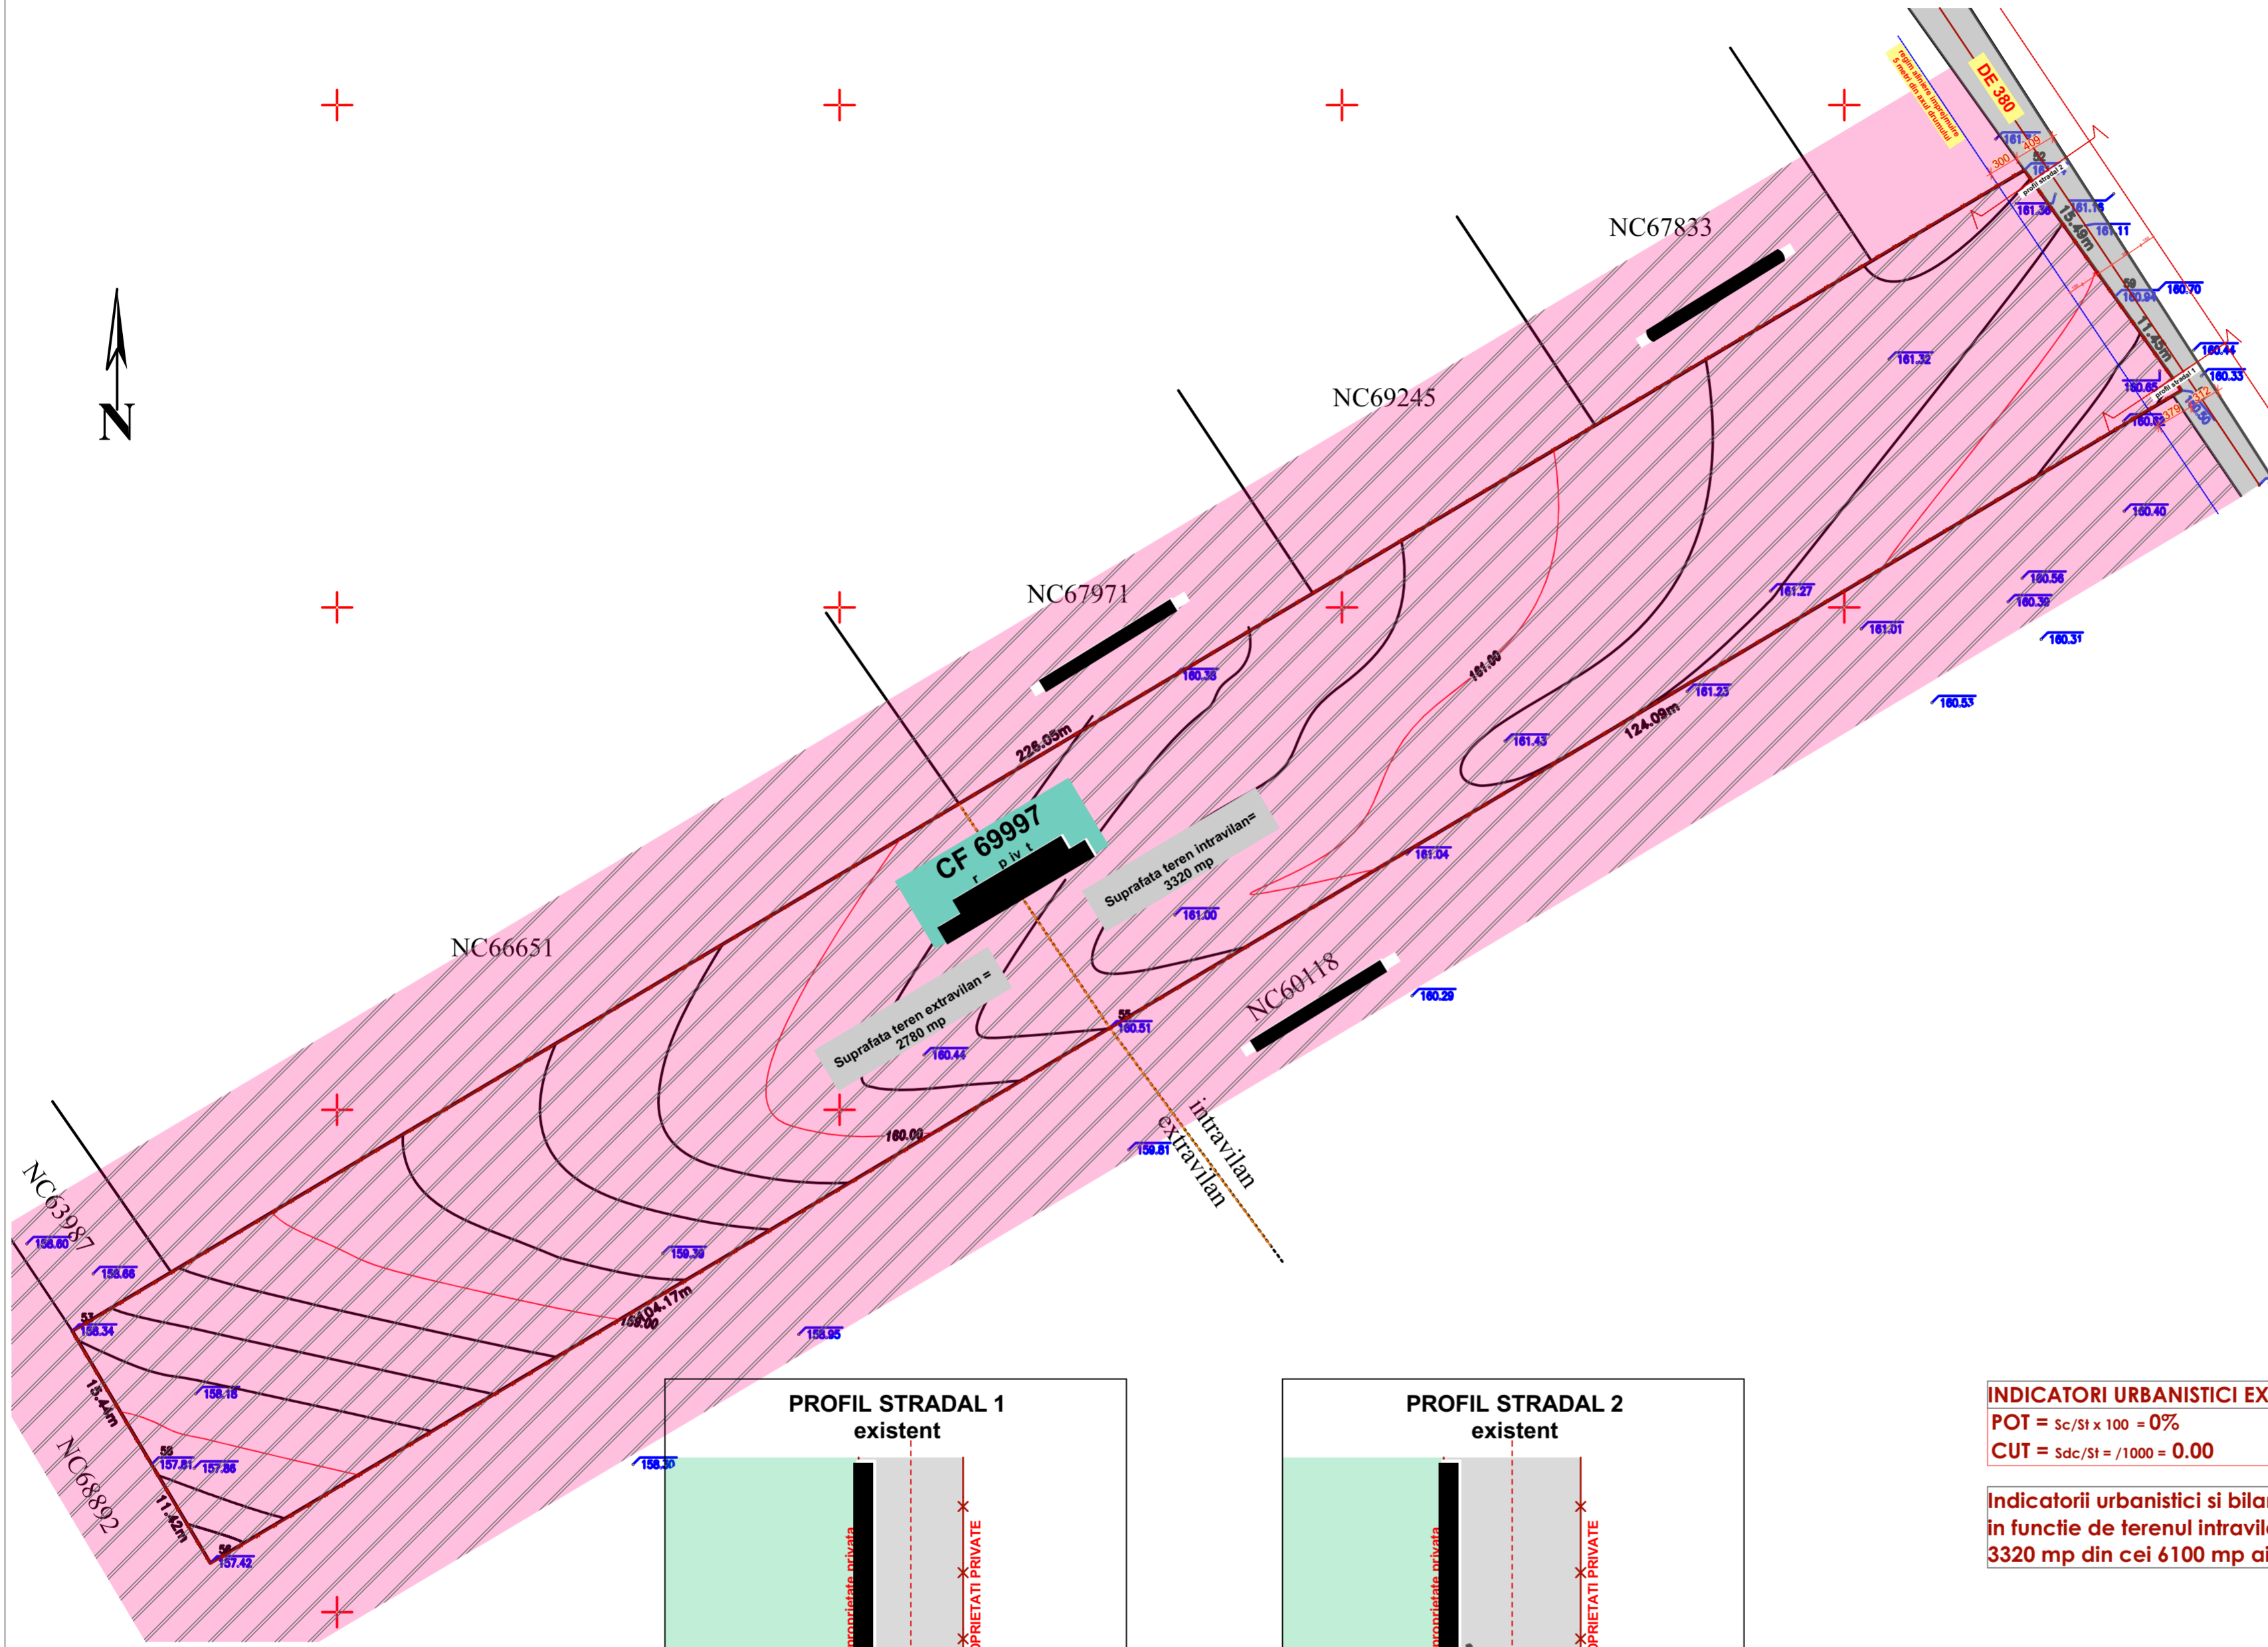

verificator /expert	nume	semnatura		
Sorana TULBURE BIROU INDIVIDUAL DE ARHITECTURA		BOTOSANI, Str. Unirii, Nr. 7, Sc. B, ap. 14 tel: 0745-362577; CIF: 41729555		BENEFICIAR:
SEF PROIECT	arh. Sorana TULBURE	SEMNATURA	Sc. 1:500	Pr.Nr. 028 / 2023
PROIECTAT	arh. Sorana TULBURE		DATA 2023	FAZA : P.U.D.
DESENAT	arh. Sorana TULBURE			PLANSA NR. A02
PROIECT: CONSTRUIRE LOCUINTA P+1E SI IMPREJMUIRE TEREN Cartierul Tulbureni, FN, pc. 377/27 si 377/28 CF 69997, mun. Botosani				TIPURI DE PROPRIETATI