

P.U.D.

SHWROOM - GUTEN FARTH

2209/2022














Strada I.C. Bratianu 67

LEGENDA

-  LIMITA ZONA STUDIATA
-  LIMITA PROPRIETATE 459.00mp
-  CONSTRUCTII EXISTENTE
-  ALEI SI TROTUARE
-  CAROSABIL PARCARI
-  SPATII VERZI - CURTI CONSTRUCTII




LEGENDA

-  Drum
-  Ax drum
-  Limita gard lemn
-  Limita gard metal
-  Gard Plasa
-  Limita nematerializata
-  Zid de sprijin
-  Trotuar
-  Constructie
-  Statie
-  Stâlp electric beton patrat
-  Camin canalizare
-  = Stalp bet rot gros

ACCES LA PARCELA

P.O.T. = 0.00%

C.U.T. = 0.00

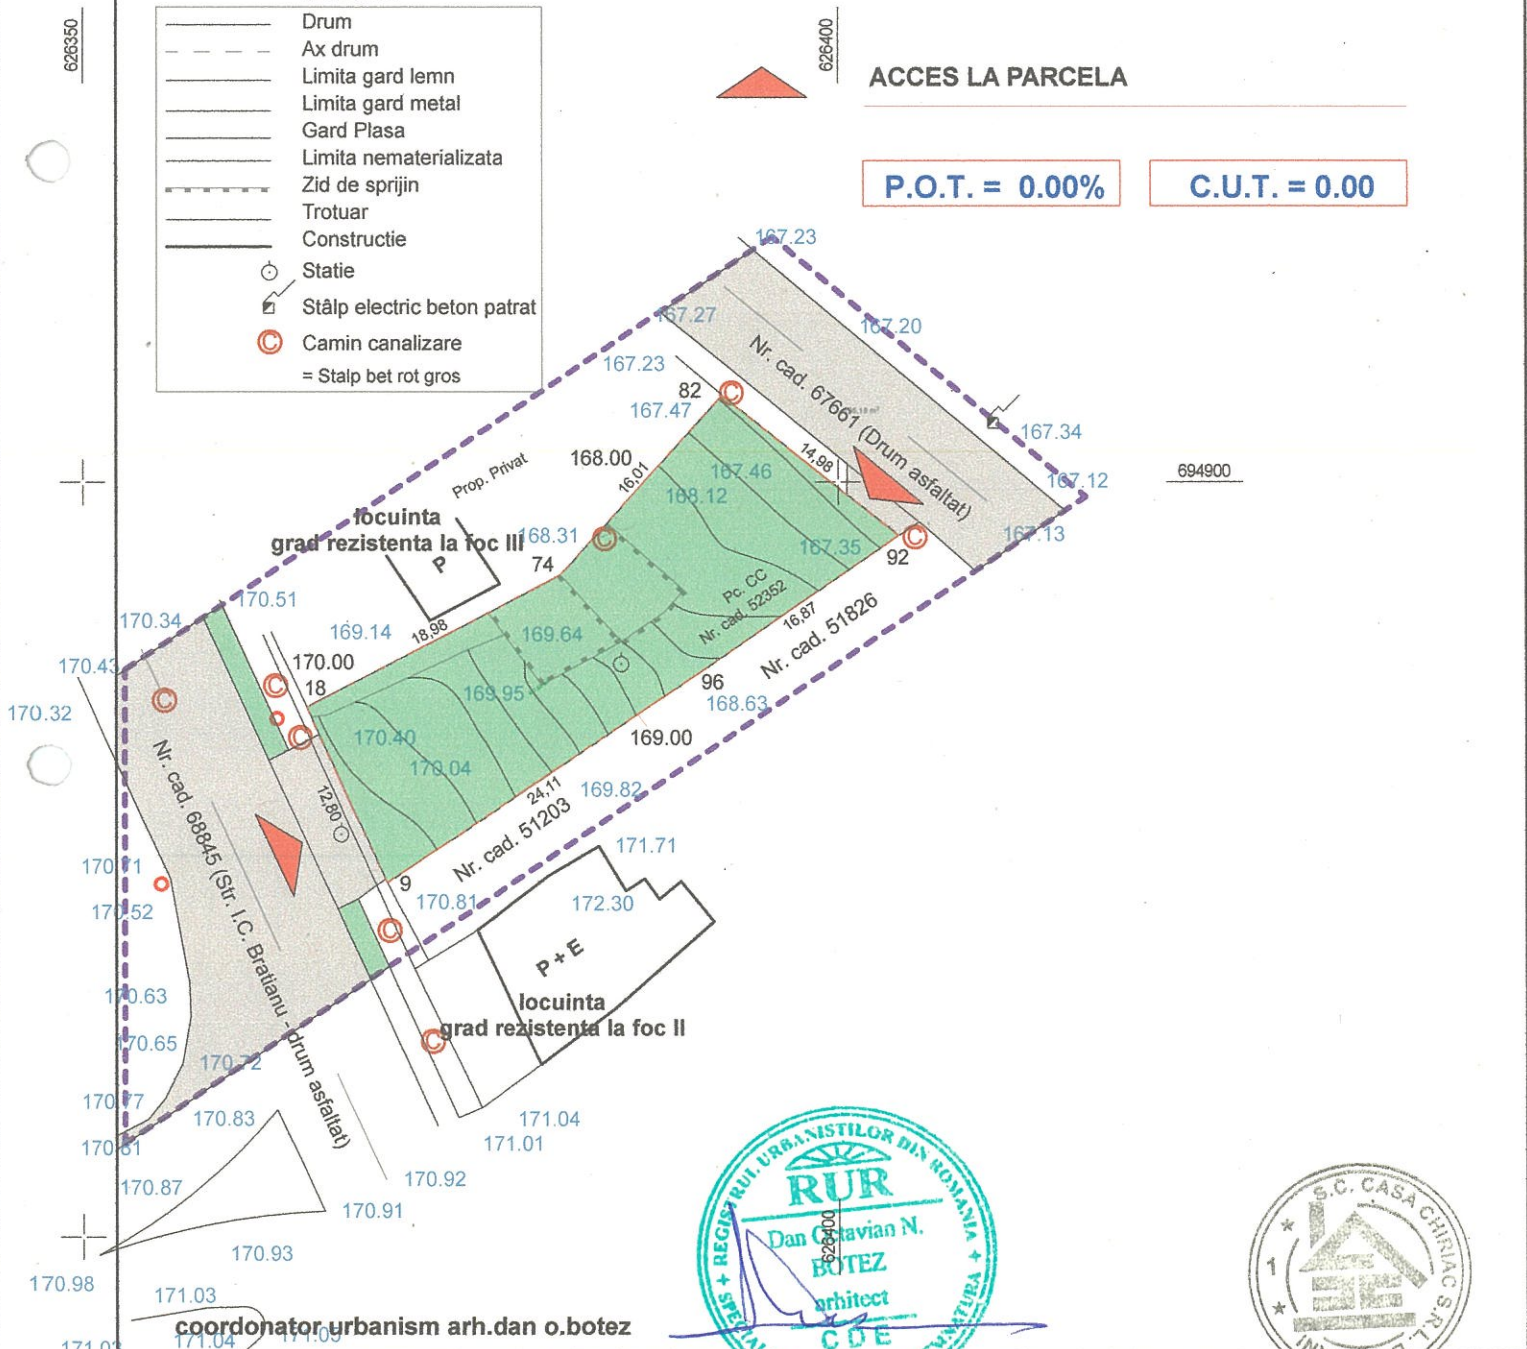

coordonator urbanism arh. dan o. botez

<p>S.C. "CASA CHIRIAC" S.R.L. BOTOSANI R.C.J. J07 / 372 / 1992 - TEL. 0744.700798 sef proiect: c.arh.marcel d.chiriac proiectat: c.arh.marcel d.chiriac procesat: c.arh.marcel d.chiriac</p>	<p>beneficiar: S.C. GUTEN FARTH S.R.L. proiect: SPATIU COMERCIAL - SHOWROOM PIESE AUTO Strada I.C. Bratianu Nr. 67 - Botosani</p> <p>scara: 1/500 oct.2022</p>	<p>2209/2022 faza: P.U.D.</p>
---	---	------------------------------------

SITUATIA EXISTENTA