


CONSTRUIRE IMOBIL D+P+2E+3E PARTIAL CU FUNCTIUNI MIXTE - BIROURI , CABINETE MEDICALE, LOCUINTA DE SERVICIU LA ETAJ 3

FAZA P.U.Z.

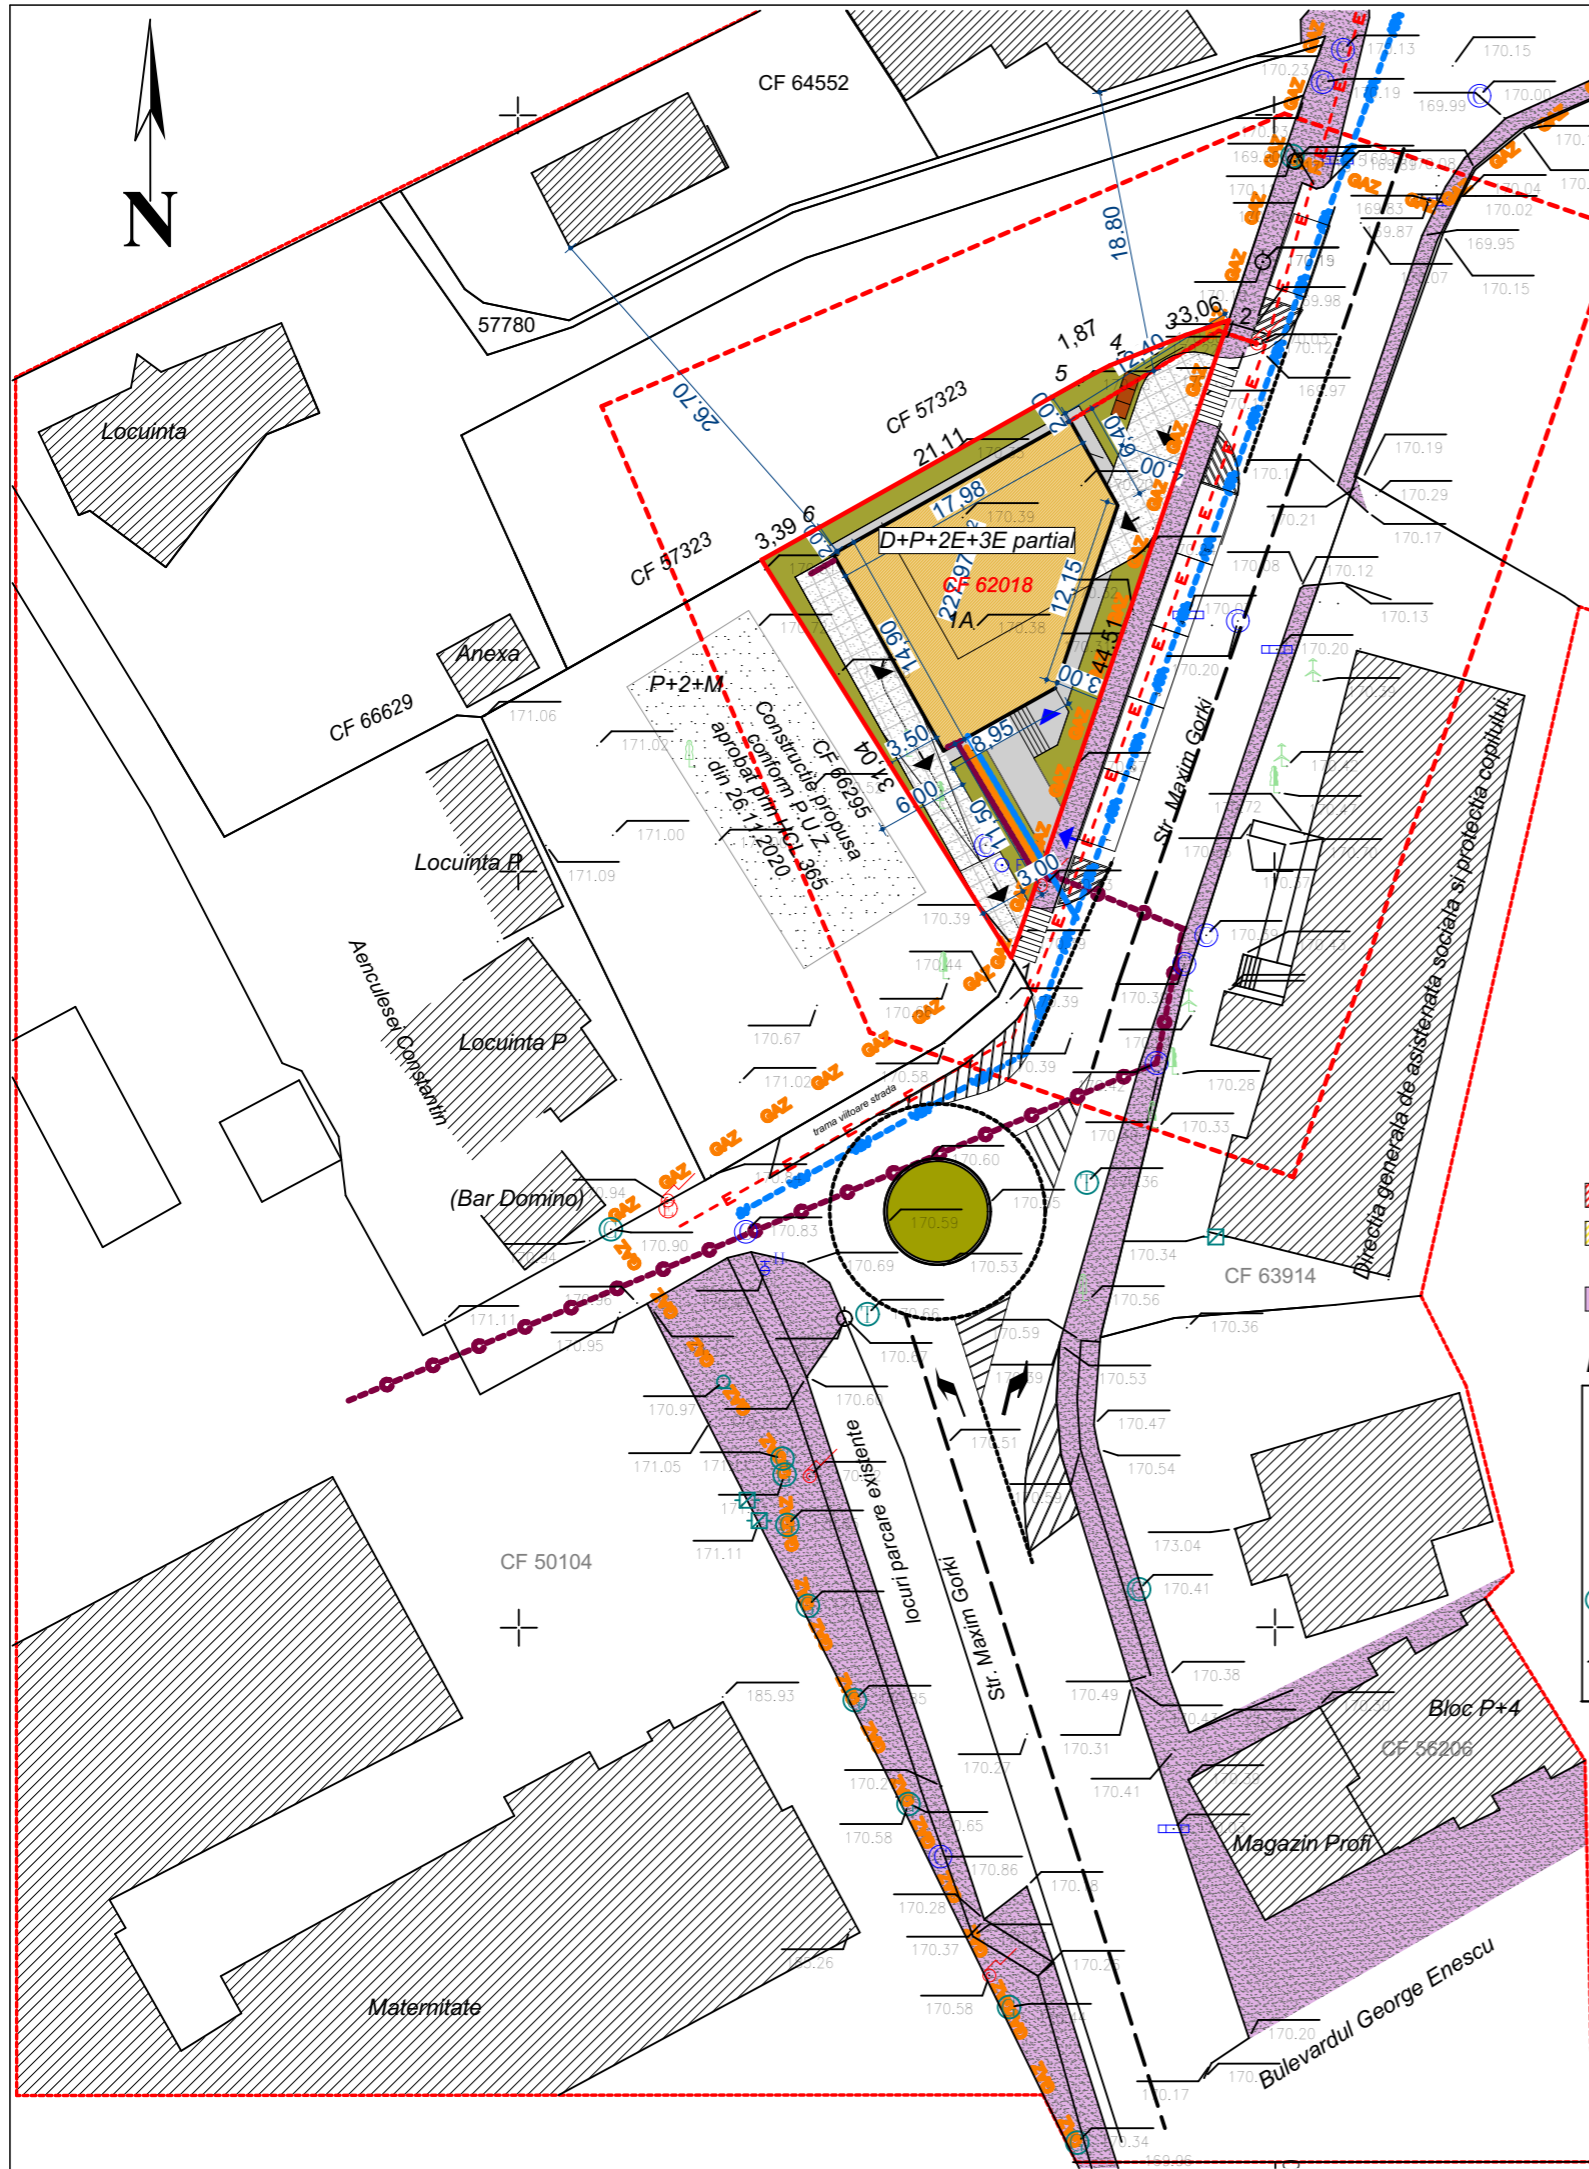

A05 - REGLEMENTARI ECHIPARE EDILITARA:

- limita zonei studiate
- limita proprietate DANILUC IOANA MONICA - CF 62018
Suprafata din acte 550mp
Suprafata din masuratori 554mp

LEGENDA

- spatiu verde
- constructie propusa
- constructii adiacente
- cladire propusa aprobata prin HCL 365 din 26.11.2020

- GAZ GAZ conducta gaz existenta/propusa
- E E retea electrica existenta/propusa
- A A retea apa existenta/propusa
- C C retea canalizare existenta/propusa

LEGENDA:

- Zona institutii publice/servicii
- Zona locuinte si functiuni complementare
- Zona cai de comunicatie rutiera si pietonala

LEGENDA


- Camin telefonie
- Pom
- Panou electric
- Camin scurgere
- Stalp electricitate
- Camin canalizare
- Gaz/cutie gaz
- Fantana
- Limita proprietate
- Constructii

BILANT TERITORIAL

Str. Maxim Gorki nr. 5, mun. Botosani, jud. Botosani

N.C. / C.F. 62018

	PROPUS	PROCENT
S teren	550,00 mp	100%
AC	220,00 mp	40,00 %
ADC	831,00 mp	
Circulatii carosabile, pietonale	120,00 mp	21,81%
Spatii verzi	210,00 mp	38,19 %
POT	40,00 %	
CUT	1,5	

VERIF. / EXP	NUME	SEMNATURA	CERINTA		
PROIECTANT GENERAL  SOCIETATEA COMERCIALA PROIECT BOTOSANI S.R.L. str. CUZA VODA NR. 2, BOTOSANI TEL/FAX: 0231-514965; C.F. : 4906270; R.C. J07/1086/1993				BENEFICIAR: Str. Maxim Gorki nr. 5, mun. Botosani CF 62018	Proiect nr. 2636
SPECIFICATIE	NUME	SEMNATURA	Scara:	PROIECT: CONSTRUIRE IMOBIL D+P+2E+3E partial CU FUNCTIUNI MIXTE - BIROURI, CABINETE MEDICALE, LOCUINTA DE SERVICIU LA ETAJ 3	FAZA: P.U.Z.
SEF PROIECT	Arh. M. Tulbure		1:500		
PROIECTAT	ing. P. Vezetueu		Data:		
DESENAT	Arh. D. Iftodi		2022		
				REGLEMENTARI ECHIPARE EDILITARA	Planşa nr. A 04