


LEGENDA

- LIMITA ZONA STUDIATA**
- LIMITA PROPRIETATE** 459.00mp
- CONSTRUCTII PROPUSE** 120.50mp
- E — E —** **TRASEU RACORD ELECTRIC**
- BMP **bloc de masura si protectie**
- A — A —** **TRASEU RACORD APA**
- Ca **camin apometru**
- C — C —** **TRASEU RACORD CANALIZARE**
- Cv **camin vizitare**
- G — G —** **TRASEU RACORD GAZ**

- LEGENDA**
- Drum
 - Ax drum
 - Limita gard lemn
 - Limita gard metal
 - Gard Plasa
 - Limita nematerializata
 - Zid de sprijin
 - Trotuar
 - Constructie
 - Statie
 - Stâlp electric beton patrat
 - Camin canalizare
 - = Stalp bet rot gros

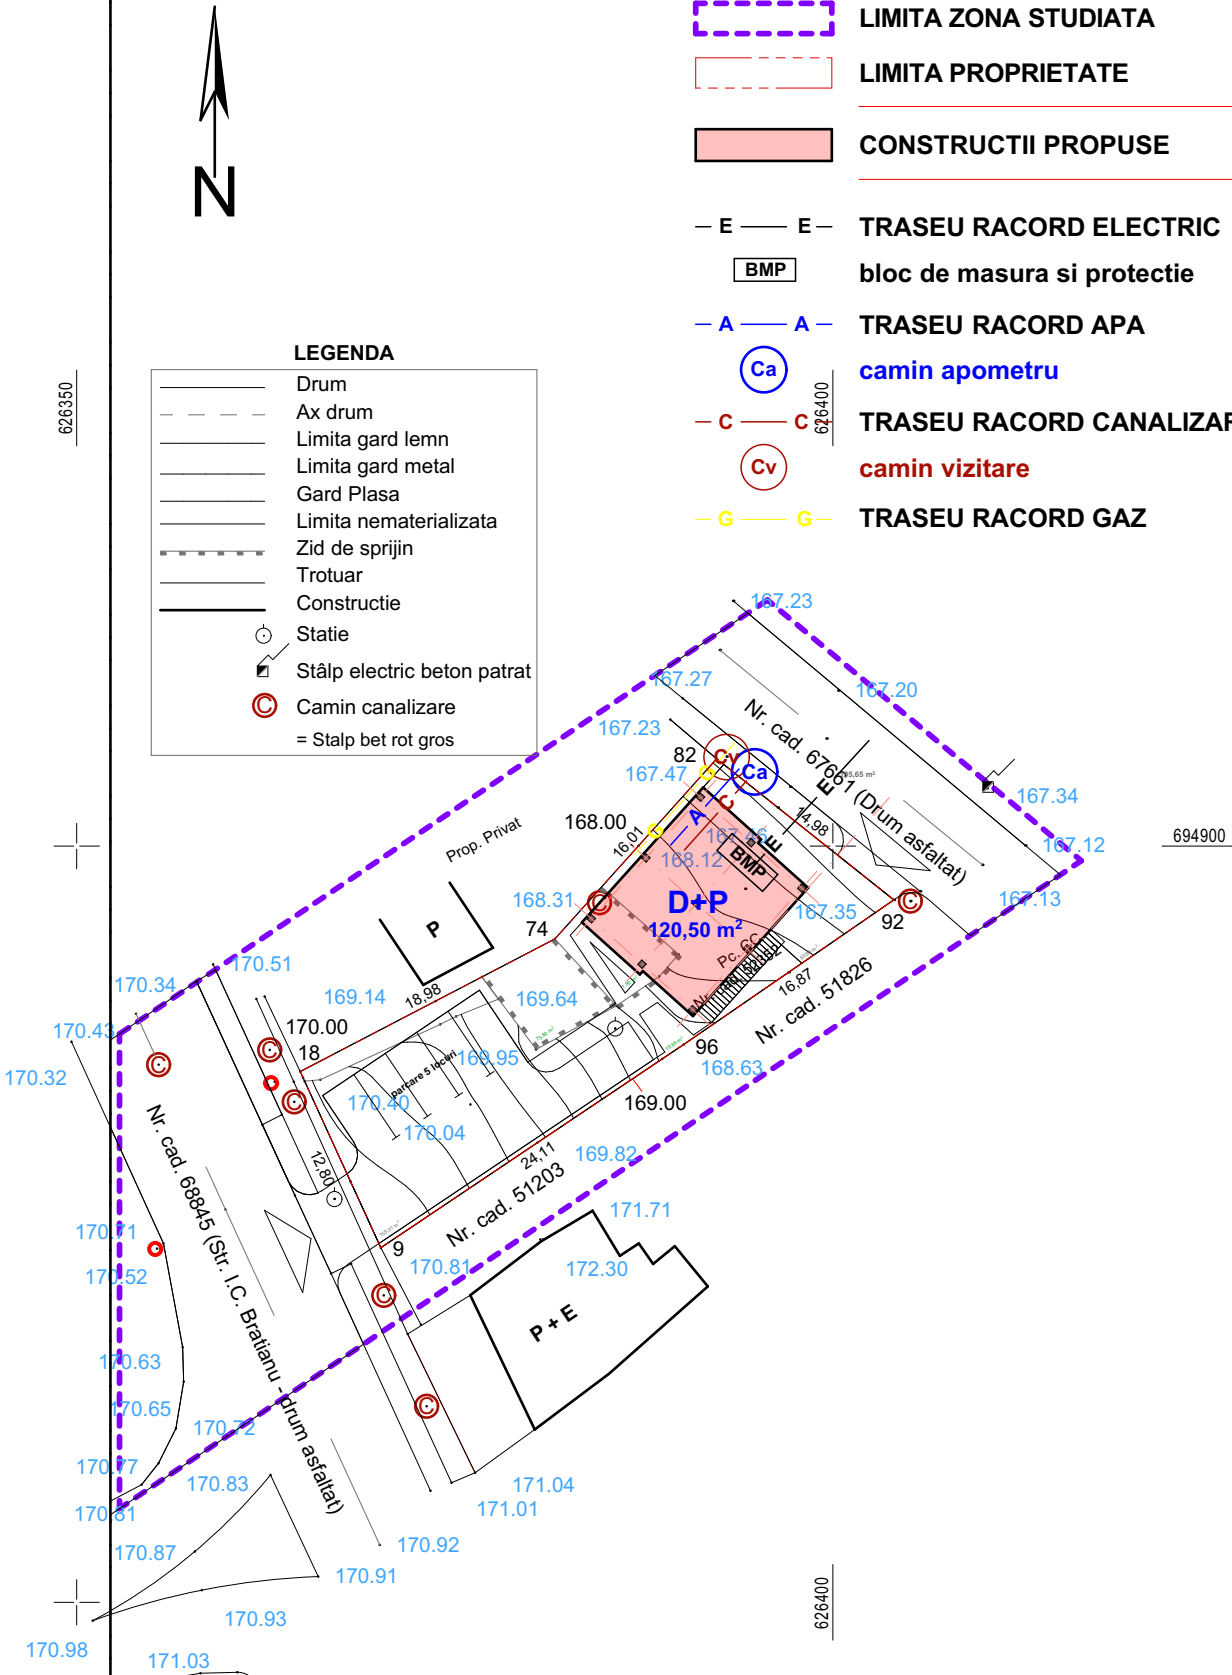

coordonator urbanism arh.dan o.botez

<p>S.C. "CASA CHIRIAC" S.R.L. BOTOSANI R.C.J. J07 / 372 / 1992 - TEL. 0744.700798</p>	<p>beneficiar: S.C. GUTEN FARTH S.R.L. proiect: SPATIU COMERCIAL - SHOWROOM PIESE AUTO Strada I.C. Bratianu Nr. 67 - Botosani</p>	<p>2209/2022 faza: P.U.D.</p>
<p>sef proiect: c.arh.marcel d.chiriac</p>	<p>scara: 1/500</p>	<p>REGLEMENTARI EDILITARE</p>
<p>proiectat: c.arh.marcel d.chiriac</p>	<p>oct.2022</p>	
<p>procesat: c.arh.marcel d.chiriac</p>		