


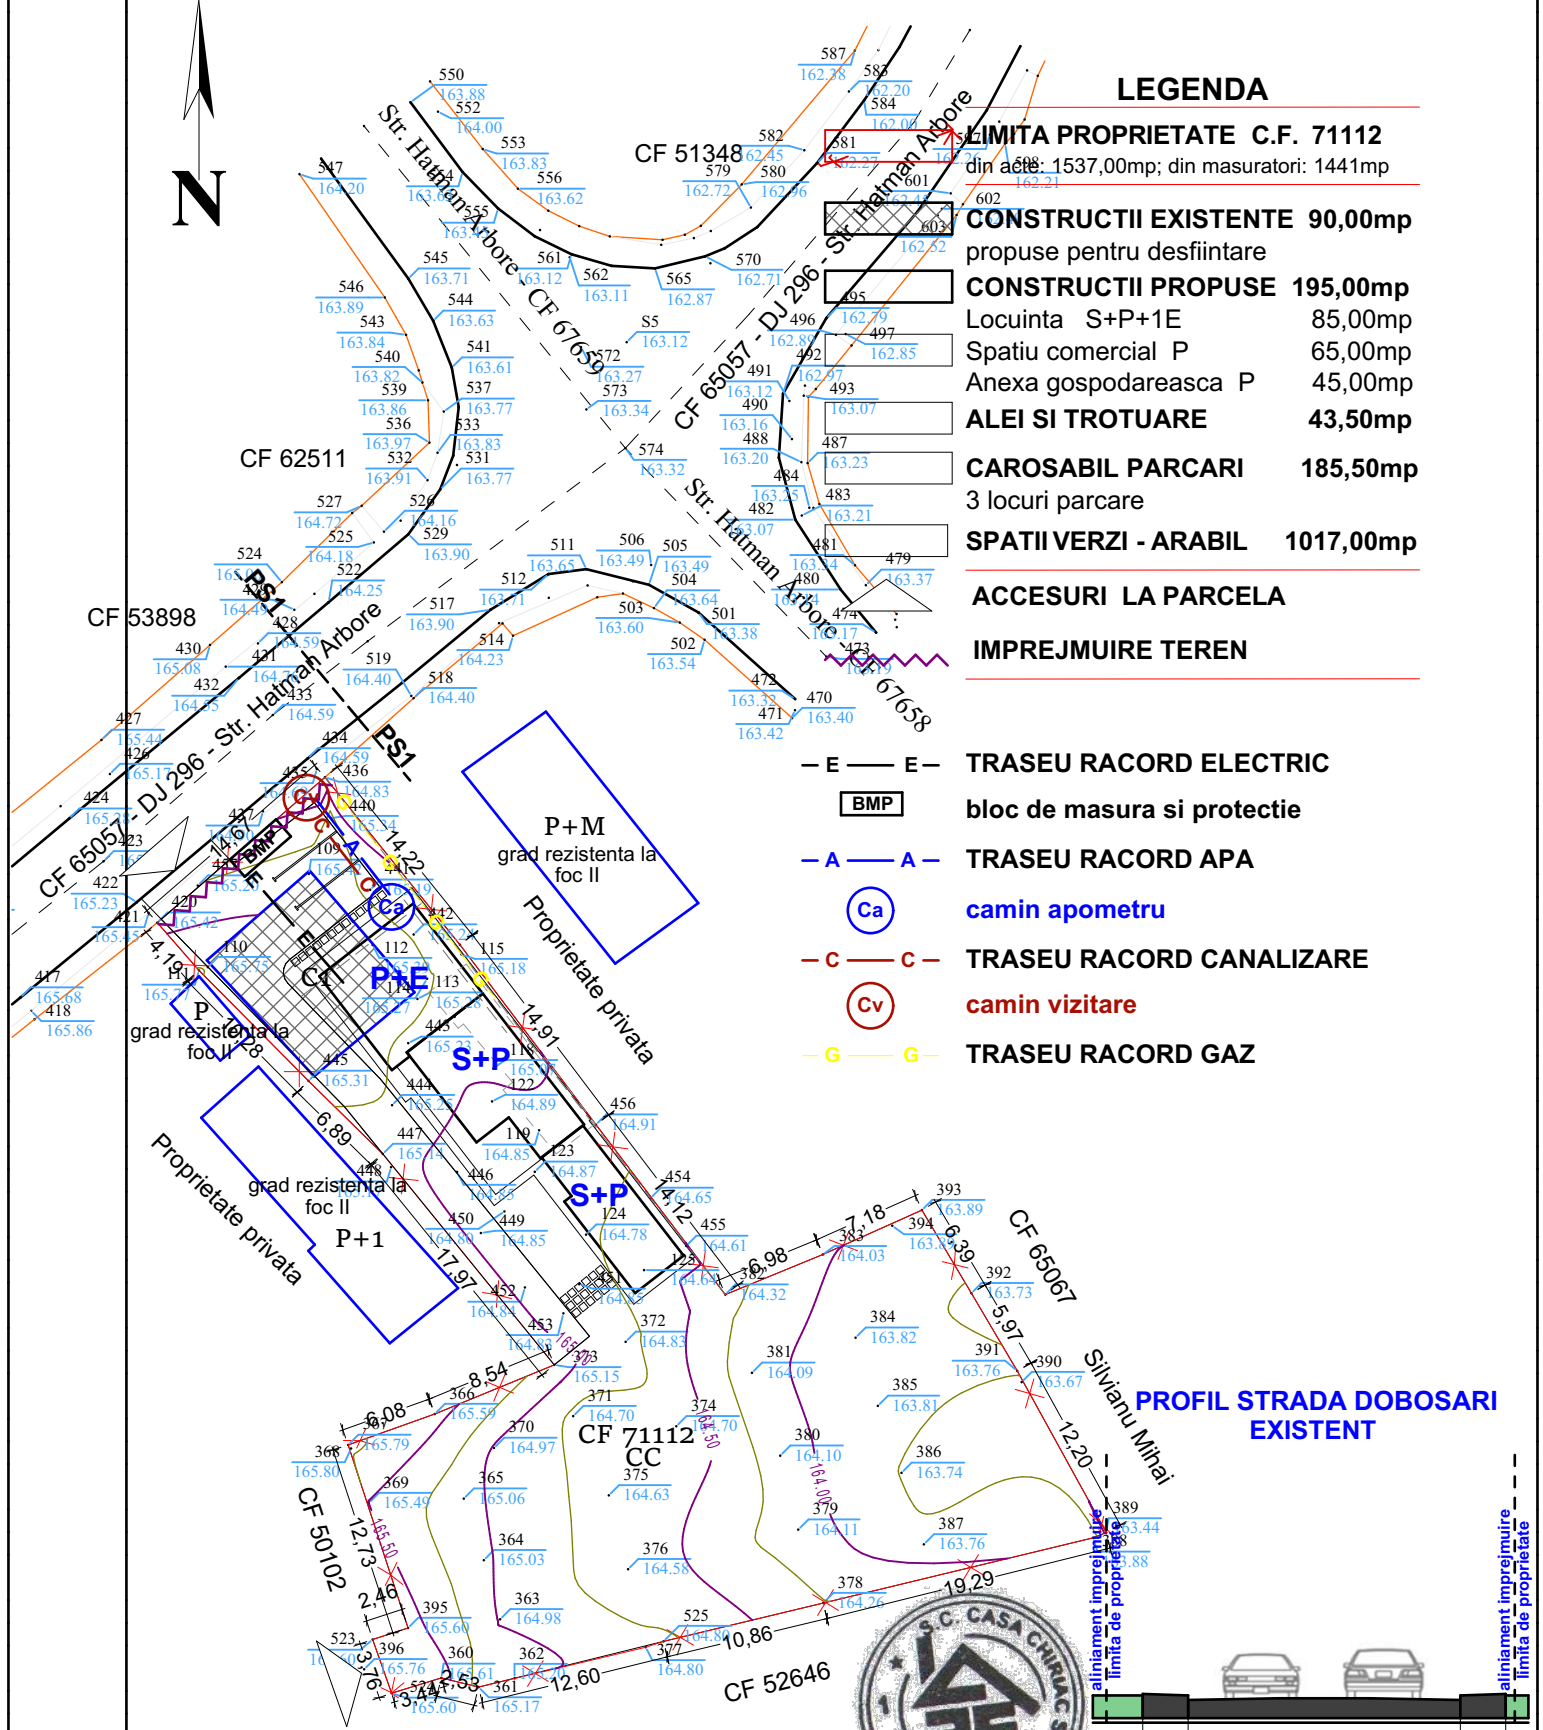


LEGENDA

- LIMITA PROPRIETATE C.F. 71112**
din acte: 1537,00mp; din masuratori: 1441mp
- CONSTRUCTII EXISTENTE 90,00mp**
propane pentru desfiintare
- CONSTRUCTII PROPUSE 195,00mp**
Locuinta S+P+1E 85,00mp
Spatiu comercial P 65,00mp
Anexa gospodareasca P 45,00mp
- ALEI SI TROTUARE 43,50mp**
- CAROSABIL PARCARI 185,50mp**
3 locuri parcare
- SPATII VERZI - ARABIL 1017,00mp**
- ACCESURI LA PARCELA**
- IMPREJMUIRE TEREN**

- E - E - **TRASEU RACORD ELECTRIC**
- BMP** bloc de masura si protectie
- A - A - **TRASEU RACORD APA**
- Ca** **camion apometru**
- C - C - **TRASEU RACORD CANALIZARE**
- Cv** **camion vizitare**
- G - G - **TRASEU RACORD GAZ**



PROFIL STRADA DOBOSARI EXISTENT

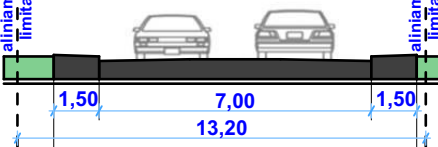

coordonator urbanism arh.dan o.botez



S.C. "CASA CHIRIAC" S.R.L.
BOTOSANI
 R.C.J. J07 / 372 / 1992 - TEL. 0744.700798
 sef proiect: c.arh.marcel d.chiriac
 proiectat: c.arh.marcel d.chiriac
 procesat: c.arh.marcel d.chiriac

beneficiar: **BIGU OCTAVIAN si RAMONA**
 proiect: **Locuinta cu Spatii la parter, Anexa si Imprejmuire**
Strada Dobosari Nr.8 - Botosani

scara: **1/500**
 aug.2024

REGLEMENTARI EDILITARE

2408/2024
 faza:
 P.U.D.