


# P.U.Z. INTRODUCERE IN INTRAVILAN

## 2203/2022 locuinte cu regim mic de inaltime

**EXTINDERE CIMITIR CONFORM P.U.Z.**  
**aprobat prin H.C.L. 343 27.11.2014**

**ZONA PROTECTIE SANITARA**  
 > 100,00 m fata de limita cimitirului Eternitatea  
 > 1000,00 m fata de limita fostei gropi de gunoi a municipiului Botosani  
**AMPLASAMENTUL NU ESTE SUB INCIDENTA ZONEI DE PROTECTIE**

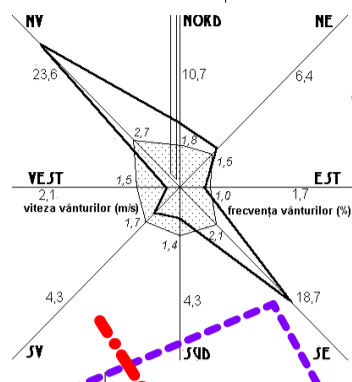


### LEGENDA

- - - - - LIMITA INTRAVILAN
- - - - - LIMITA ZONA STUDIATA
- - - - - LIMITA PROPRIETATE CAD 68278 p. reglementata
- - - - - LIMITA LOT PROPOS
- CONSTRUCTII EXISTENTE in afara zonei reglementate
- CONSTRUCTII PROPUSE in zona reglementata
- EDIFICABIL cod civil in cadrul lotului
- CIRCULATII CAROSABIL
- CIRCULATII PIETONAL
- SPATII VERZI
- PROPRIETATE PRIVATA persoane fizice; persoane juridice
- PROPRIETATE PRIVATA trecut in circulatie publica

### LEGENDA


- Stalp electricitate
- Limita proprietate
- Constructii

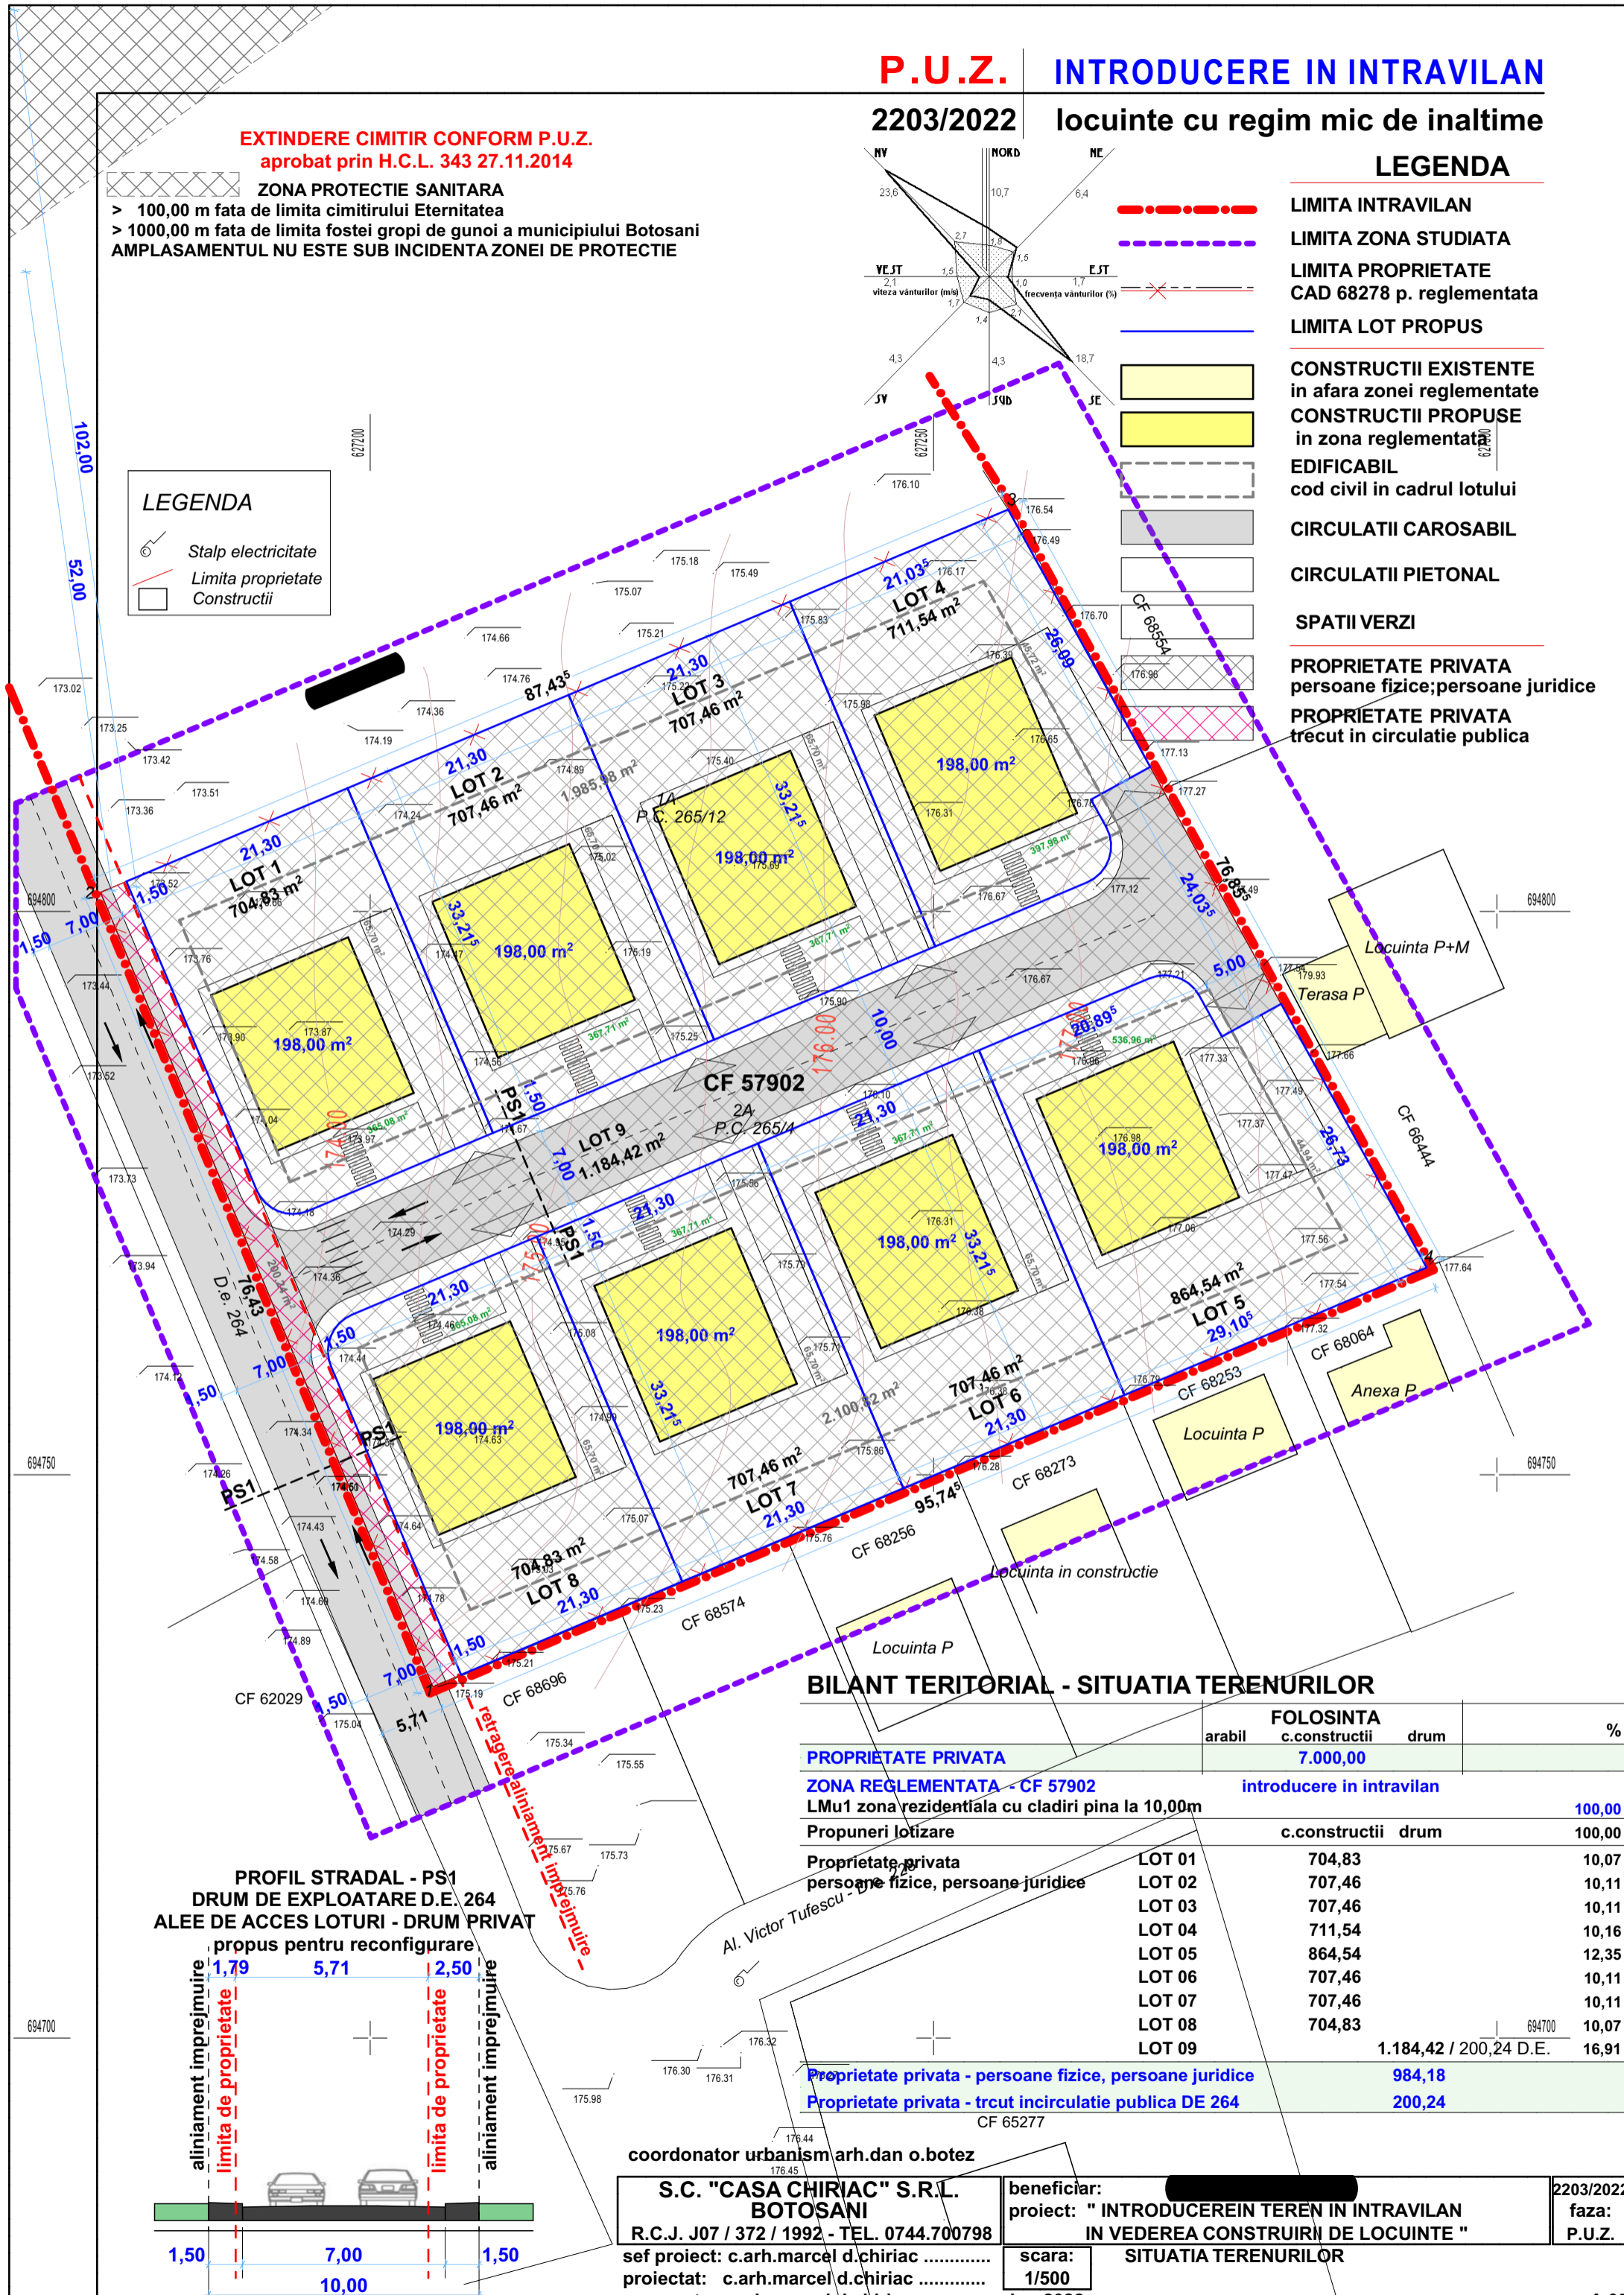

### BILANT TERITORIAL - SITUATIA TERENURILOR

	FOLOSINTA			%
	arabil	c.constructii	drum	
<b>PROPRIETATE PRIVATA</b>		<b>7.000,00</b>		
<b>ZONA REGLEMENTATA - CF 57902</b>		<b>introducere in intravilan</b>		
LMu1 zona rezidentiala cu cladiri pina la 10,00m				<b>100,00</b>
<b>Propuneri lotizare</b>		<b>c.constructii</b>	<b>drum</b>	<b>100,00</b>
Proprietate privata persoane fizice, persoane juridice	LOT 01	704,83		10,07
	LOT 02	707,46		10,11
	LOT 03	707,46		10,11
	LOT 04	711,54		10,16
	LOT 05	864,54		12,35
	LOT 06	707,46		10,11
	LOT 07	707,46		10,11
	LOT 08	704,83		10,07
	LOT 09		1.184,42 / 200,24 D.E.	16,91
<b>Proprietate privata - persoane fizice, persoane juridice</b>		<b>984,18</b>		
<b>Proprietate privata - trecut in circulatie publica DE 264</b>		<b>200,24</b>		

**PROFIL STRADAL - PS1**  
**DRUM DE EXPLOATARE D.E. 264**  
**ALEE DE ACCES LOTURI - DRUM PRIVAT**  
 propus pentru reconfigurare

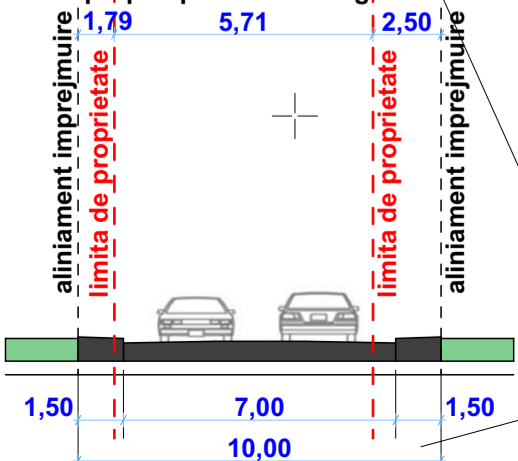

coordonator urbanism arh.dan o.botez  
**S.C. "CASA CHIRIAC" S.R.L.**  
**BOTOSANI**  
 R.C.J. J07 / 372 / 1992 - TEL. 0744.700798  
 sef proiect: c.arh.marcel d.chiriac .....  
 proiectat: c.arh.marcel d.chiriac .....  
 procesat: c.arh.marcel d.chiriac .....

beneficiar: [redacted]  
 proiect: " INTRODUCERE IN TEREN IN INTRAVILAN IN VEDEREA CONSTRUIRII DE LOCUINTE "  
 scara: 1/500  
 iun.2022  
 2203/2022  
 faza: P.U.Z.  
**SITUATIA TERENURILOR**  
**A.05**