



LEGENDA

LIMITA PROPRIETATE C.F. 71112
din acte: 1537,00mp; din masuratori: 1441mp

CONSTRUCTII EXISTENTE 90,00mp
propane pentru desfiintare

CONSTRUCTII PROPUSE 195,00mp
Locuinta S+P+1E 85,00mp
Spatiu comercial P 65,00mp
Anexa gospodareasca P 45,00mp

ALEI SI TROTUARE 43,50mp


CAROSABIL PARCARI 185,50mp
3 locuri parcare

SPATII VERZI - ARABIL 1017,00mp

ACCESURI LA PARCELA

IMPREJMUIRE TEREN

TEREN PROPRIETATE PRIVATA
dobindit prin c.v.c. nr.535 din 30.04.2024

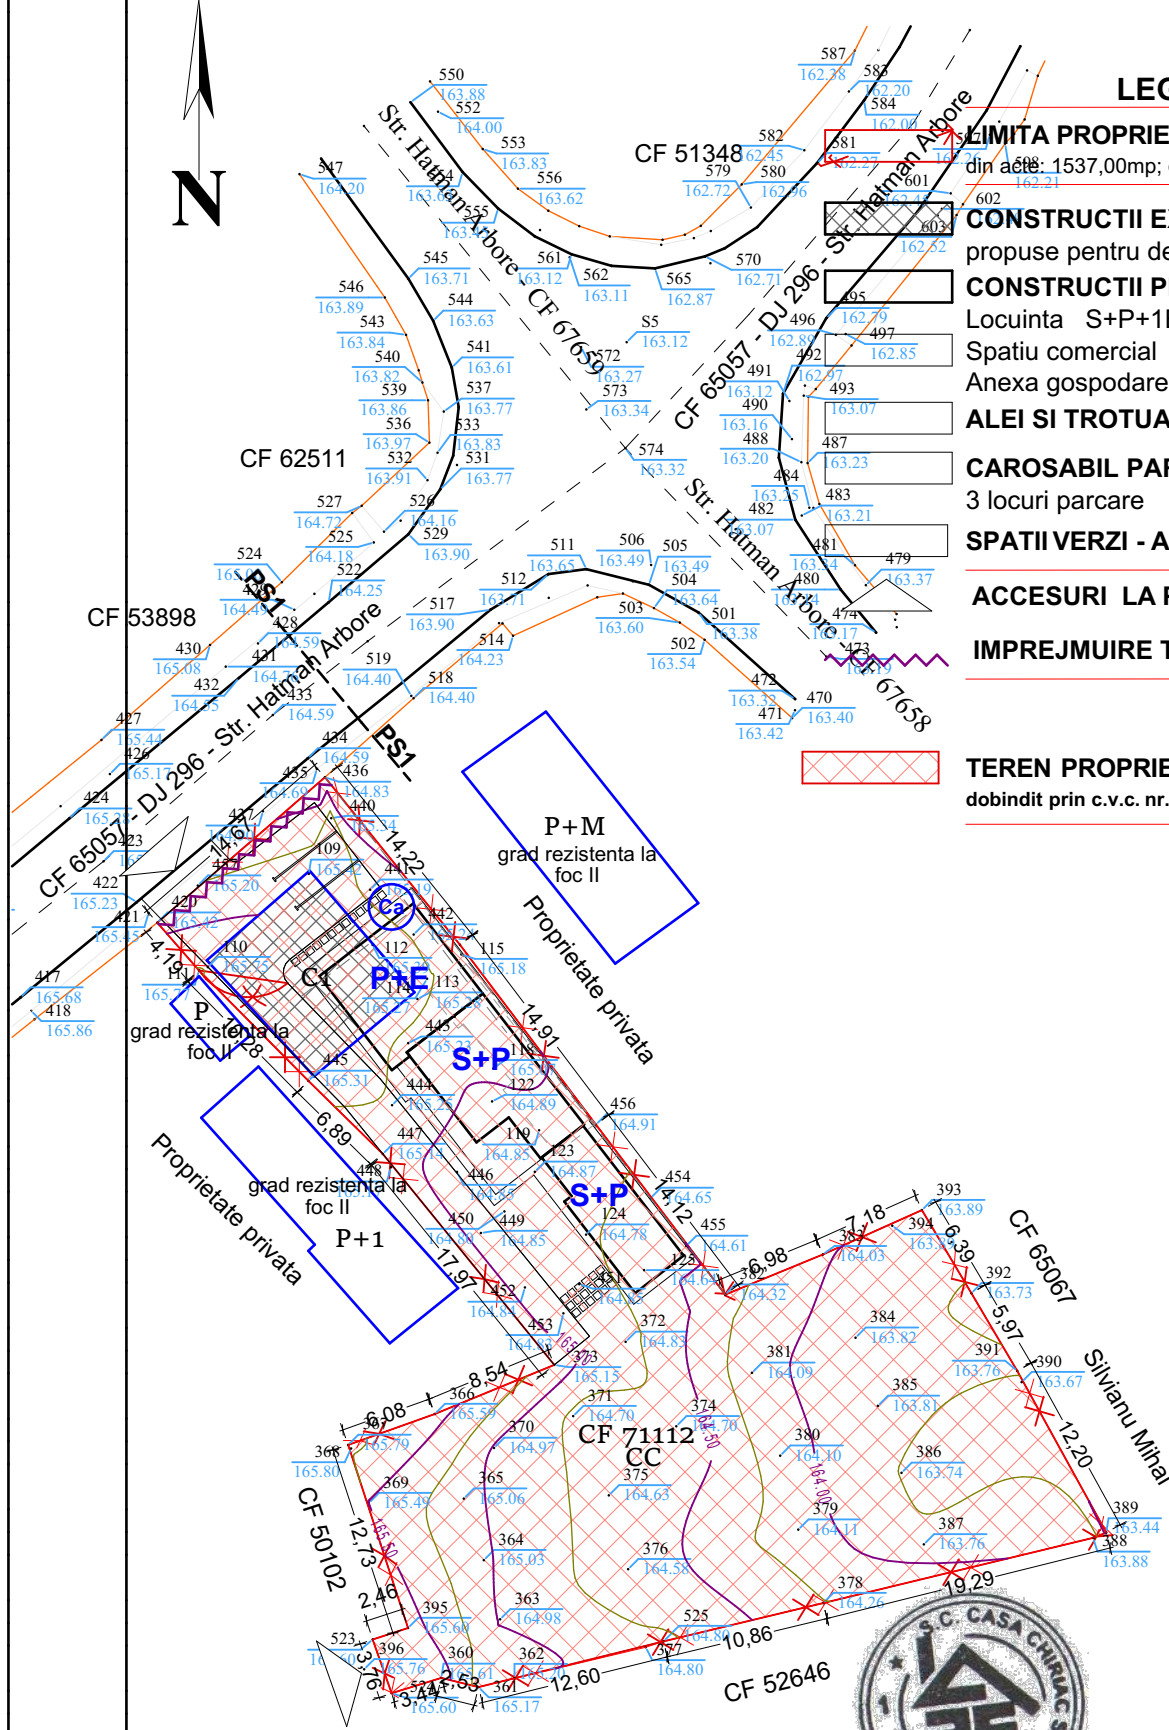

coordonator urbanism arh.dan o.botez

S.C. "CASA CHIRIAC" S.R.L.
BOTOSANI
R.C.J. J07 / 372 / 1992 - TEL. 0744.700798
sef proiect: c.arh.marcel d.chiriac
proiectat: c.arh.marcel d.chiriac
procesat: c.arh.marcel d.chiriac

beneficiar: BIGU OCTAVIAN si RAMONA
proiect: Locuinta cu Spatii la parter, Anexa si Imprejmuire
Strada Dobosari Nr.8 - Botosani

scara: 1/500
aug.2024

MISCAREA TERENURILOR

2408/2024
faza: P.U.D.