


PLAN URBANISTIC ZONAL

MUN. BOTOSANI - STRADA DOBOSARI NR. 36

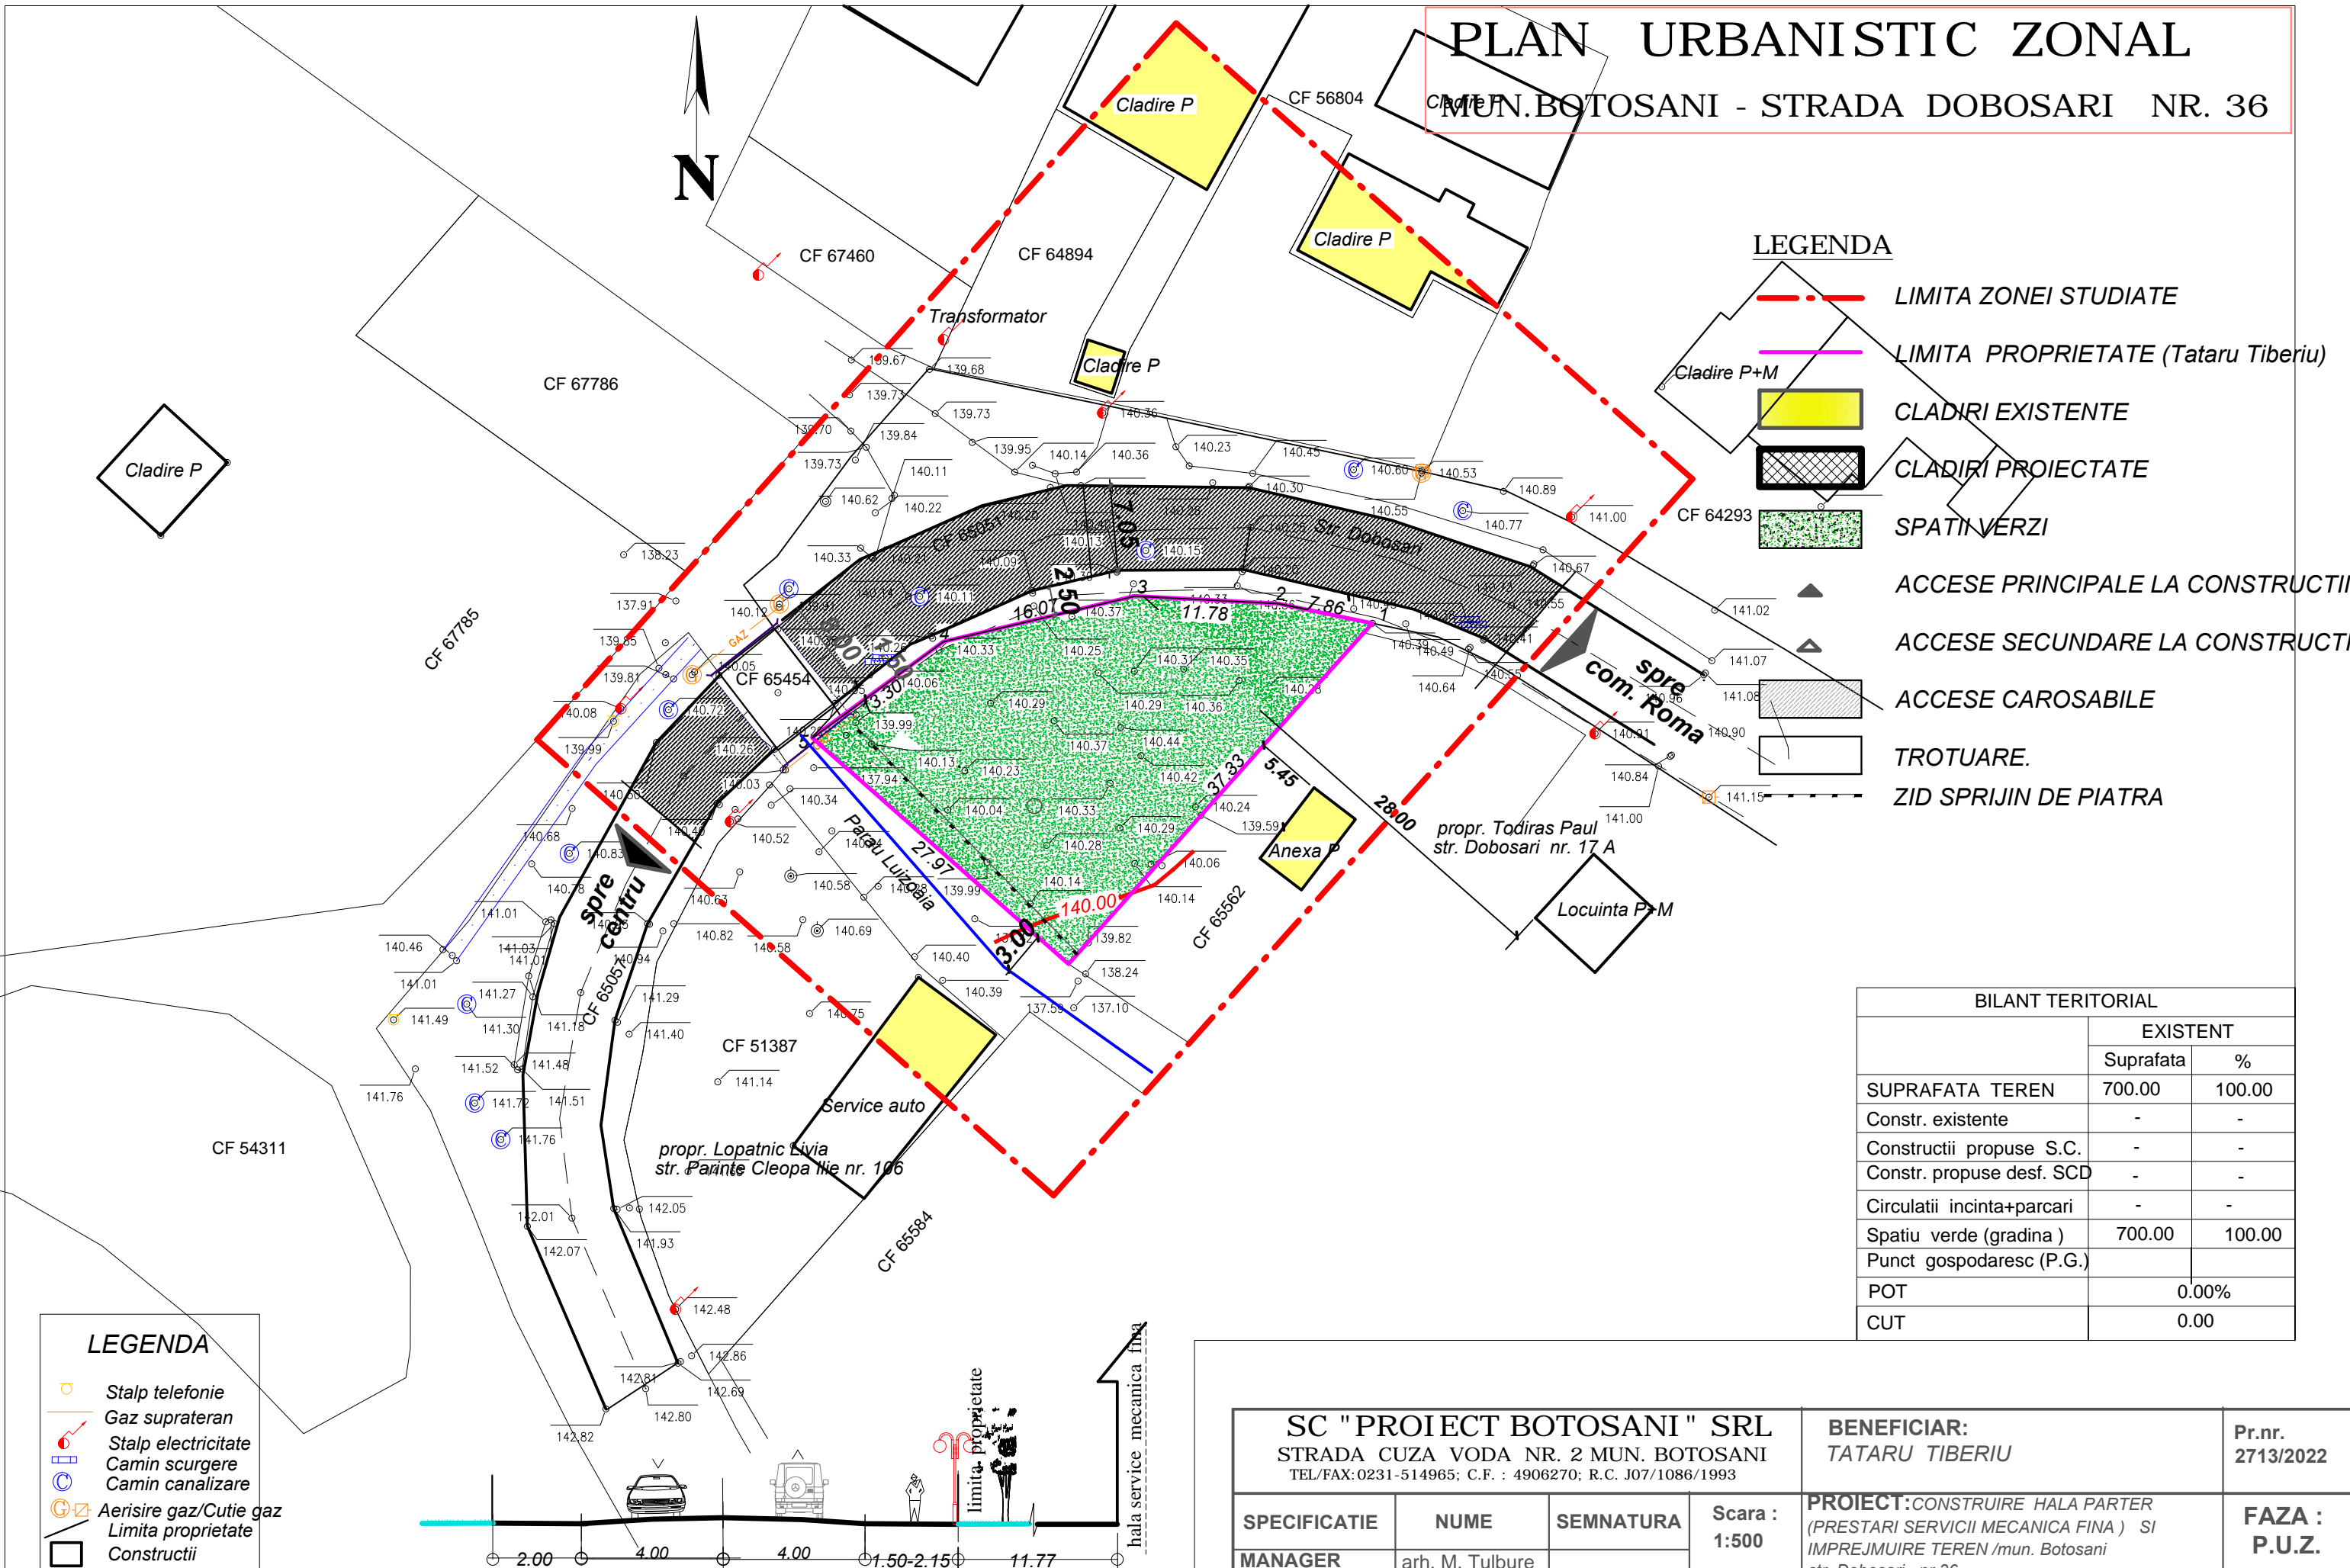


- LEGENDA**
- - - LIMITA ZONEI STUDIATE
 - - - LIMITA PROPRIETATE (Tataru Tiberiu)
 - CLADIRI EXISTENTE
 - CLADIRI PROIECTATE
 - SPATII VERZI
 - ▲ ACCESE PRINCIPALE LA CONSTRUCTII
 - ▲ ACCESE SECUNDARE LA CONSTRUCTII
 - ACCESE CAROSABILE
 - TROTUARE.
 - ZID SPRIJIN DE PIATRA

BILANT TERITORIAL		
	EXISTENT	
	Suprafata	%
SUPRAFATA TEREN	700.00	100.00
Constr. existente	-	-
Constructii propuse S.C.	-	-
Constr. propuse desf. SCD	-	-
Circulatii incinta+parcari	-	-
Spatiu verde (gradina)	700.00	100.00
Punct gospodaresc (P.G.)		
POT		0.00%
CUT		0.00

- LEGENDA**
- Stalp telefonie
 - Gaz suprateran
 - Stalp electricitate
 - Camin scurgere
 - Camin canalizare
 - Aerisire gaz/Cutie gaz
 - Limita proprietate
 - Constructii

PROFIL TRANSVERSAL STR. DOBOSARI

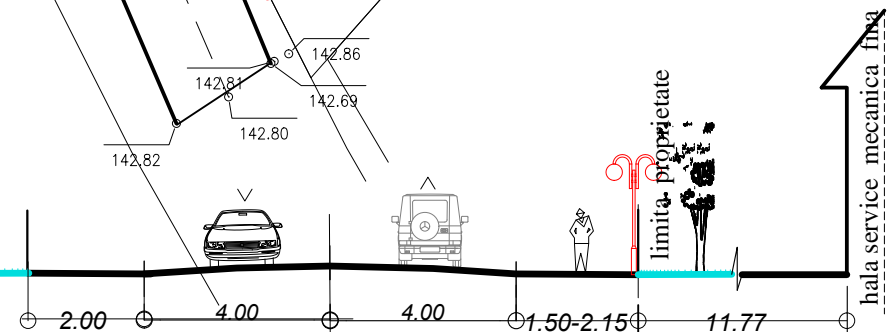

SC "PROIECT BOTOSANI" SRL STRADA CUZA VODA NR. 2 MUN. BOTOSANI TEL/FAX: 0231-514965; C.F. : 4906270; R.C. J07/1086/1993				BENEFICIAR: TATARU TIBERIU	Pr.nr. 2713/2022
SPECIFICATIE MANAGER PROIECTAT DESENAT	arh. M. Tulbure arh. M. Tulbure teh.Th. Boicu	SEMNATURA	Scara : 1:500 Data : 07.2022	PROIECT: CONSTRUIRE HALA PARTER (PRESTARI SERVICII MECANICA FINA) SI IMPREJMUIRE TEREN /mun. Botosani str. Dobosari nr.36	FAZA : P.U.Z. Plansa nr. A 1
SITUATIA EXISTENTA					