


PLAN URBANISTIC ZONAL

MUN. BOTOSANI - STRADA DOBOSARI NR. 36

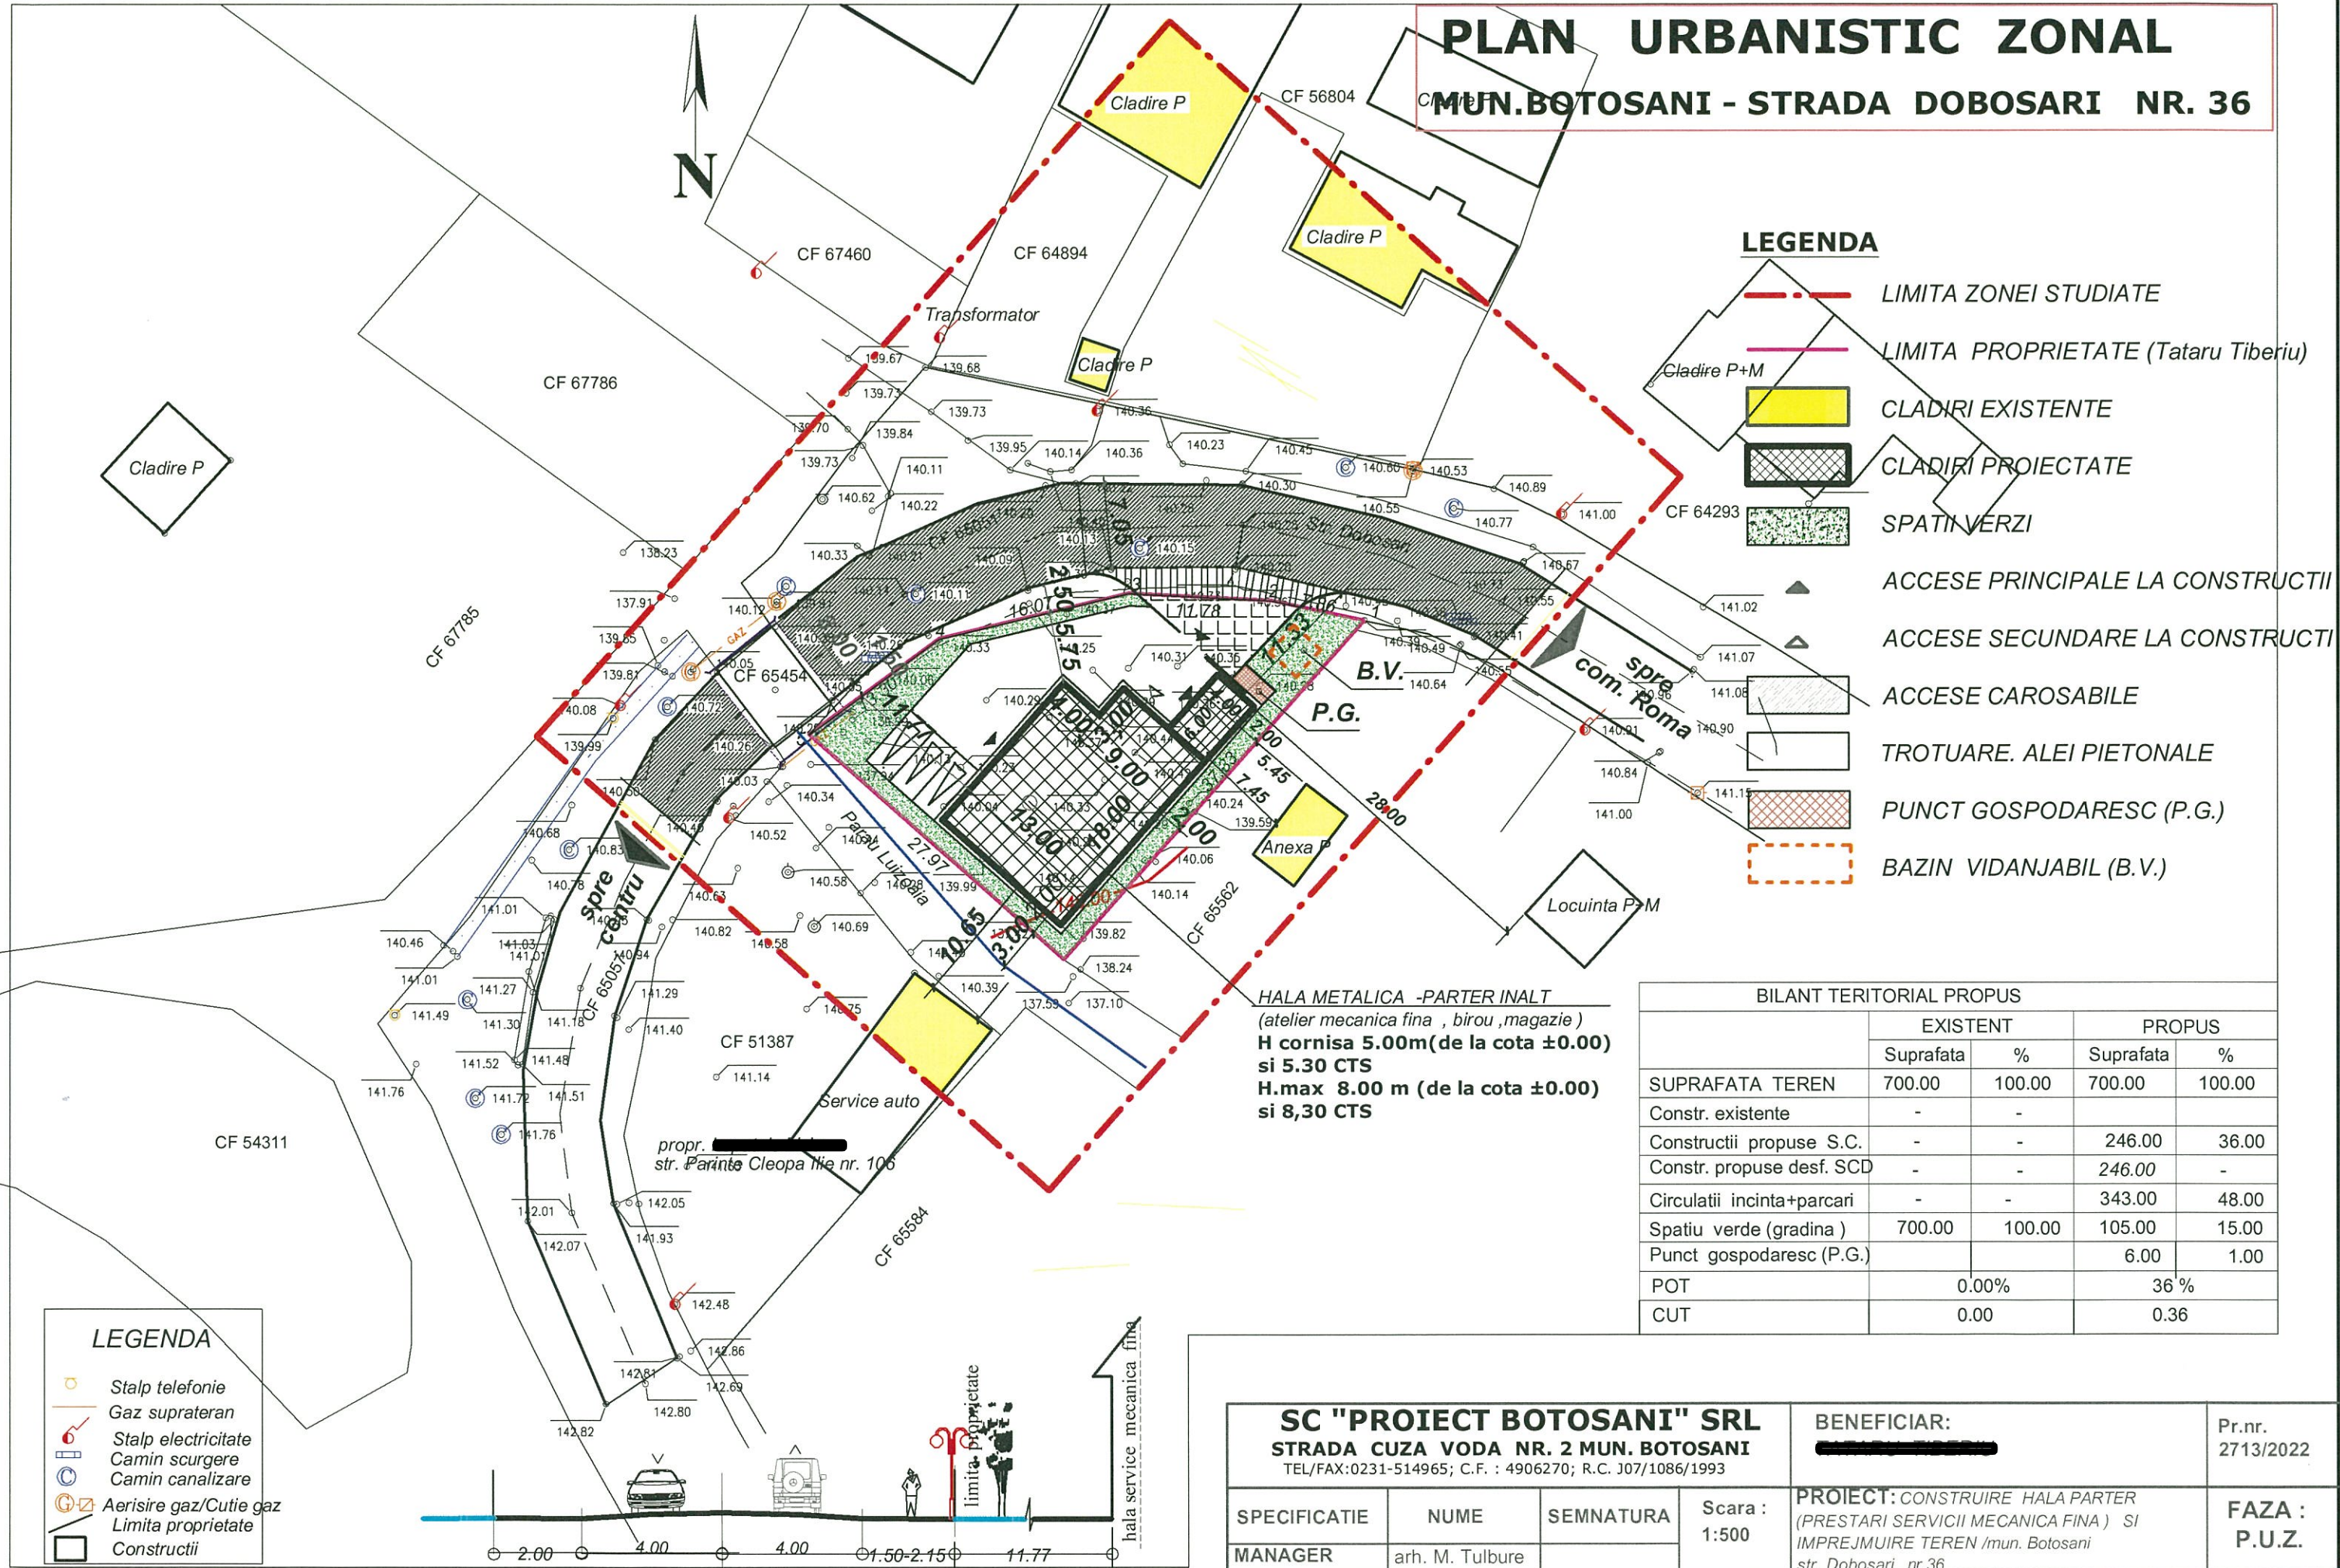

LEGENDA

- - - LIMITA ZONEI STUDIATE
- LIMITA PROPRIETATE (Tataru Tiberiu)
- CLADIRI EXISTENTE
- CLADIRI PROIECTATE
- SPATII VERZI
- ▲ ACCESE PRINCIPALE LA CONSTRUCTII
- ▲ ACCESE SECUNDARE LA CONSTRUCTII
- ACCESE CAROSABILE
- TROTUARE, ALEI PIETONALE
- PUNCT GOSPODARESC (P.G.)
- BAZIN VIDANJABIL (B.V.)

LEGENDA

- Stalp telefonie
- Gaz suprateran
- Stalp electricitate
- Camin scurgere
- Camin canalizare
- Aerisire gaz/Cutie gaz
- Limita proprietate
- Constructii

HALA METALICA -PARTER INALT
 (atelier mecanica fina , birou ,magazie)
H cornisa 5.00m(de la cota ±0.00)
si 5.30 CTS
H.max 8.00 m (de la cota ±0.00)
si 8,30 CTS

	BILANT TERITORIAL PROPUIS			
	EXISTENT		PROPUIS	
	Suprafata	%	Suprafata	%
SUPRAFATA TEREN	700.00	100.00	700.00	100.00
Constr. existente	-	-	-	-
Constr. propuse S.C.	-	-	246.00	36.00
Constr. propuse desf. SCD	-	-	246.00	-
Circulatii incinta+parcari	-	-	343.00	48.00
Spatiu verde (gradina)	700.00	100.00	105.00	15.00
Punct gospodaresc (P.G.)	-	-	6.00	1.00
POT	0.00%		36 %	
CUT	0.00		0.36	

PROFIL TRANSVERSAL STR. DOBOSARI

SC "PROIECT BOTOSANI" SRL STRADA CUZA VODA NR. 2 MUN. BOTOSANI TEL/FAX:0231-514965; C.F. : 4906270; R.C. J07/1086/1993		BENEFICIAR: [REDACTED]	Pr.nr. 2713/2022
SPECIFICATIE MANAGER PROIECTAT DESENAT	NUME arh. M. Tulbure arh. M. Tulbure teh.Th. Boicu	SEMNATURA [REDACTED]	Scara : 1:500 Data : 07.2022
PROIECT: CONSTRUIRE HALA PARTER (PRESTARI SERVICII MECANICA FINA) SI IMPREJMUIRE TEREN /mun. Botosani str. Dobosari nr.36			FAZA : P.U.Z. Plansa nr. A 2
REGLEMENTARI URBANISTICE			