


# PLAN URBANISTIC ZONAL

## MUN. BOTOSANI - STRADA DOBOSARI NR. 36

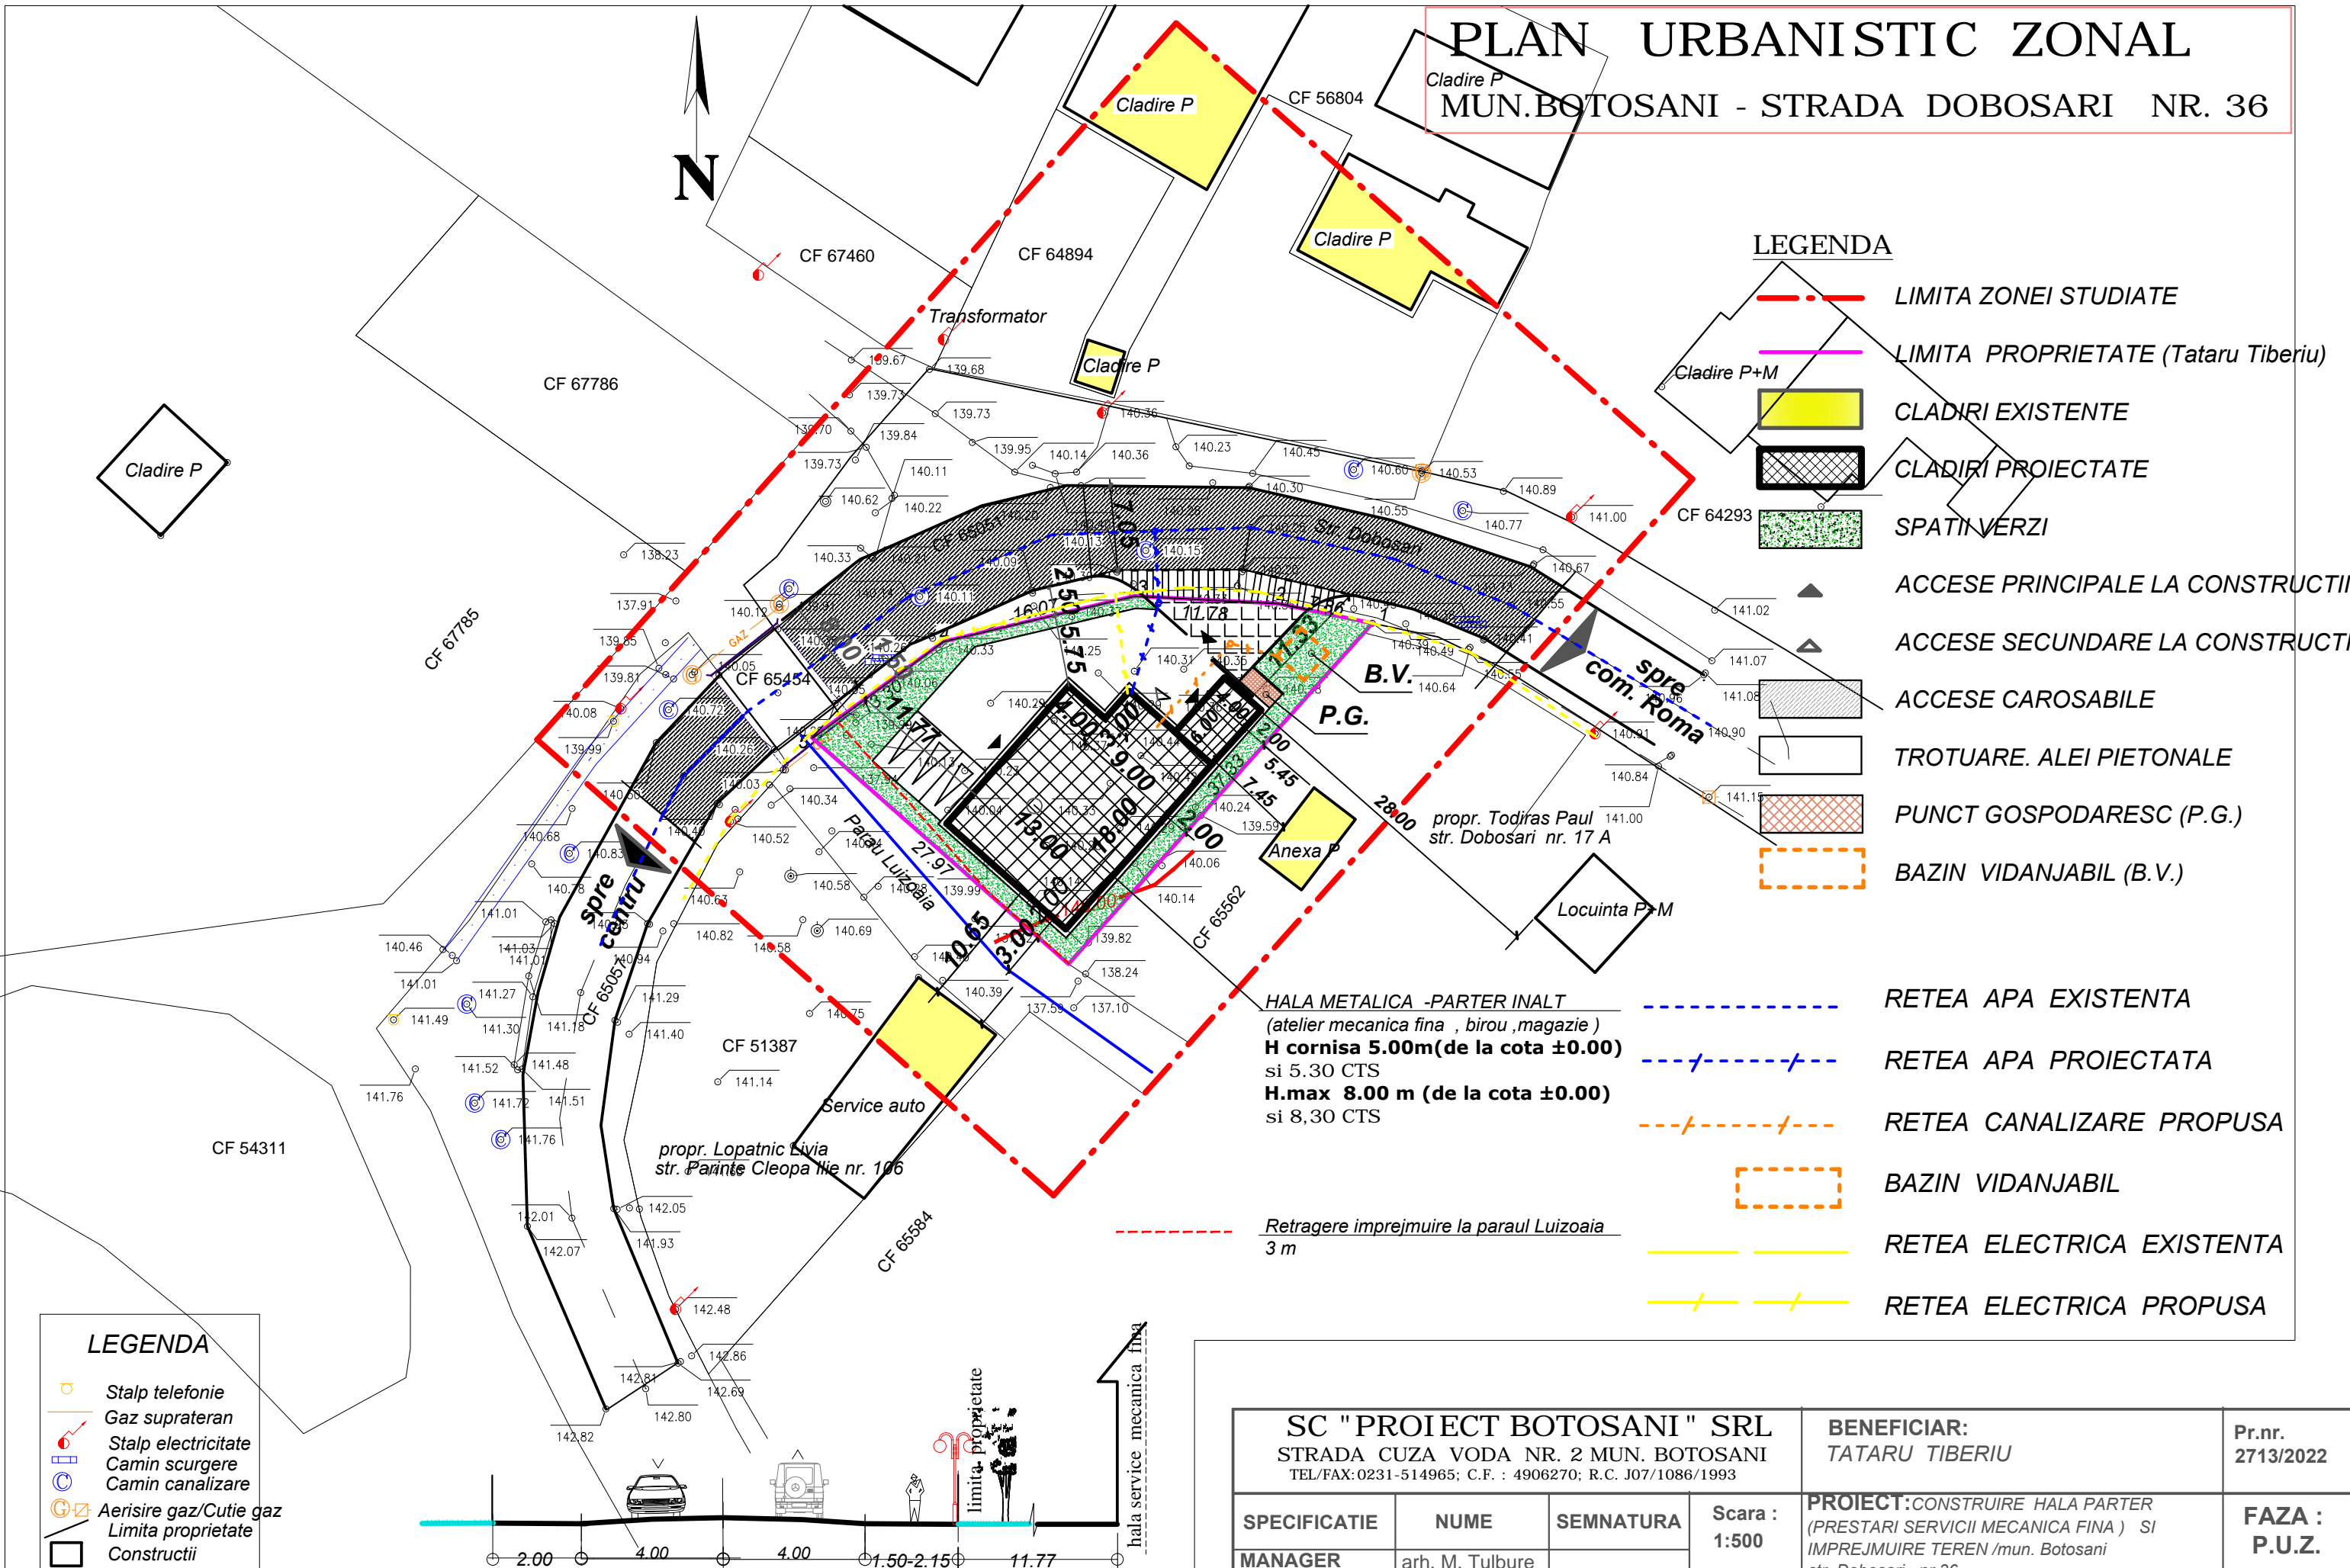

- ### LEGENDA
- - - LIMITA ZONEI STUDIATE
  - LIMITA PROPRIETATE (Tataru Tiberiu)
  - CLADIRI EXISTENTE
  - CLADIRI PROIECTATE
  - SPATII VERZI
  - ▲ ACCESE PRINCIPALE LA CONSTRUCTII
  - ▲ ACCESE SECUNDARE LA CONSTRUCTII
  - ACCESE CAROSABILE
  - TROTUARE, ALEI PIETONALE
  - PUNCT GOSPODARESC (P.G.)
  - BAZIN VIDANJABIL (B.V.)
  - - - RETEA APA EXISTENTA
  - - - / - - - RETEA APA PROIECTATA
  - - - / - - - RETEA CANALIZARE PROPUSA
  - BAZIN VIDANJABIL
  - RETEA ELECTRICA EXISTENTA
  - / — RETEA ELECTRICA PROPUSA

- ### LEGENDA
- Stalp telefonie
  - Gaz suprateran
  - Stalp electricitate
  - Camin scurgere
  - Camin canalizare
  - Aerisire gaz/Cutie gaz
  - Limita proprietate
  - Constructii

PROFIL TRANSVERSAL STR. DOBOSARI

<b>SC "PROIECT BOTOSANI" SRL</b> STRADA CUZA VODA NR. 2 MUN. BOTOSANI TEL/FAX: 0231-514965; C.F.: 4906270; R.C. J07/1086/1993				<b>BENEFICIAR:</b> TATARU TIBERIU	Pr.nr. 2713/2022
<b>SPECIFICATIE</b> MANAGER PROIECTAT DESENAT	arh. M. Tulbure ing. P. Vezeteu teh. Th. Boicu	<b>SEMNETURA</b>	Scara : 1:500 Data : 07.2022	<b>PROIECT:</b> CONSTRUIRE HALA PARTER (PRESTARI SERVICII MECANICA FINA) SI IMPREJMUIRE TEREN /mun. Botosani str. Dobosari nr.36	<b>FAZA :</b> P.U.Z. Plansa nr. A 3
<b>REGLEMENTARI EDILITARE</b>					