


PLAN URBANISTIC ZONAL


MUN. BOTOSANI - STRADA DOBOSARI NR. 36

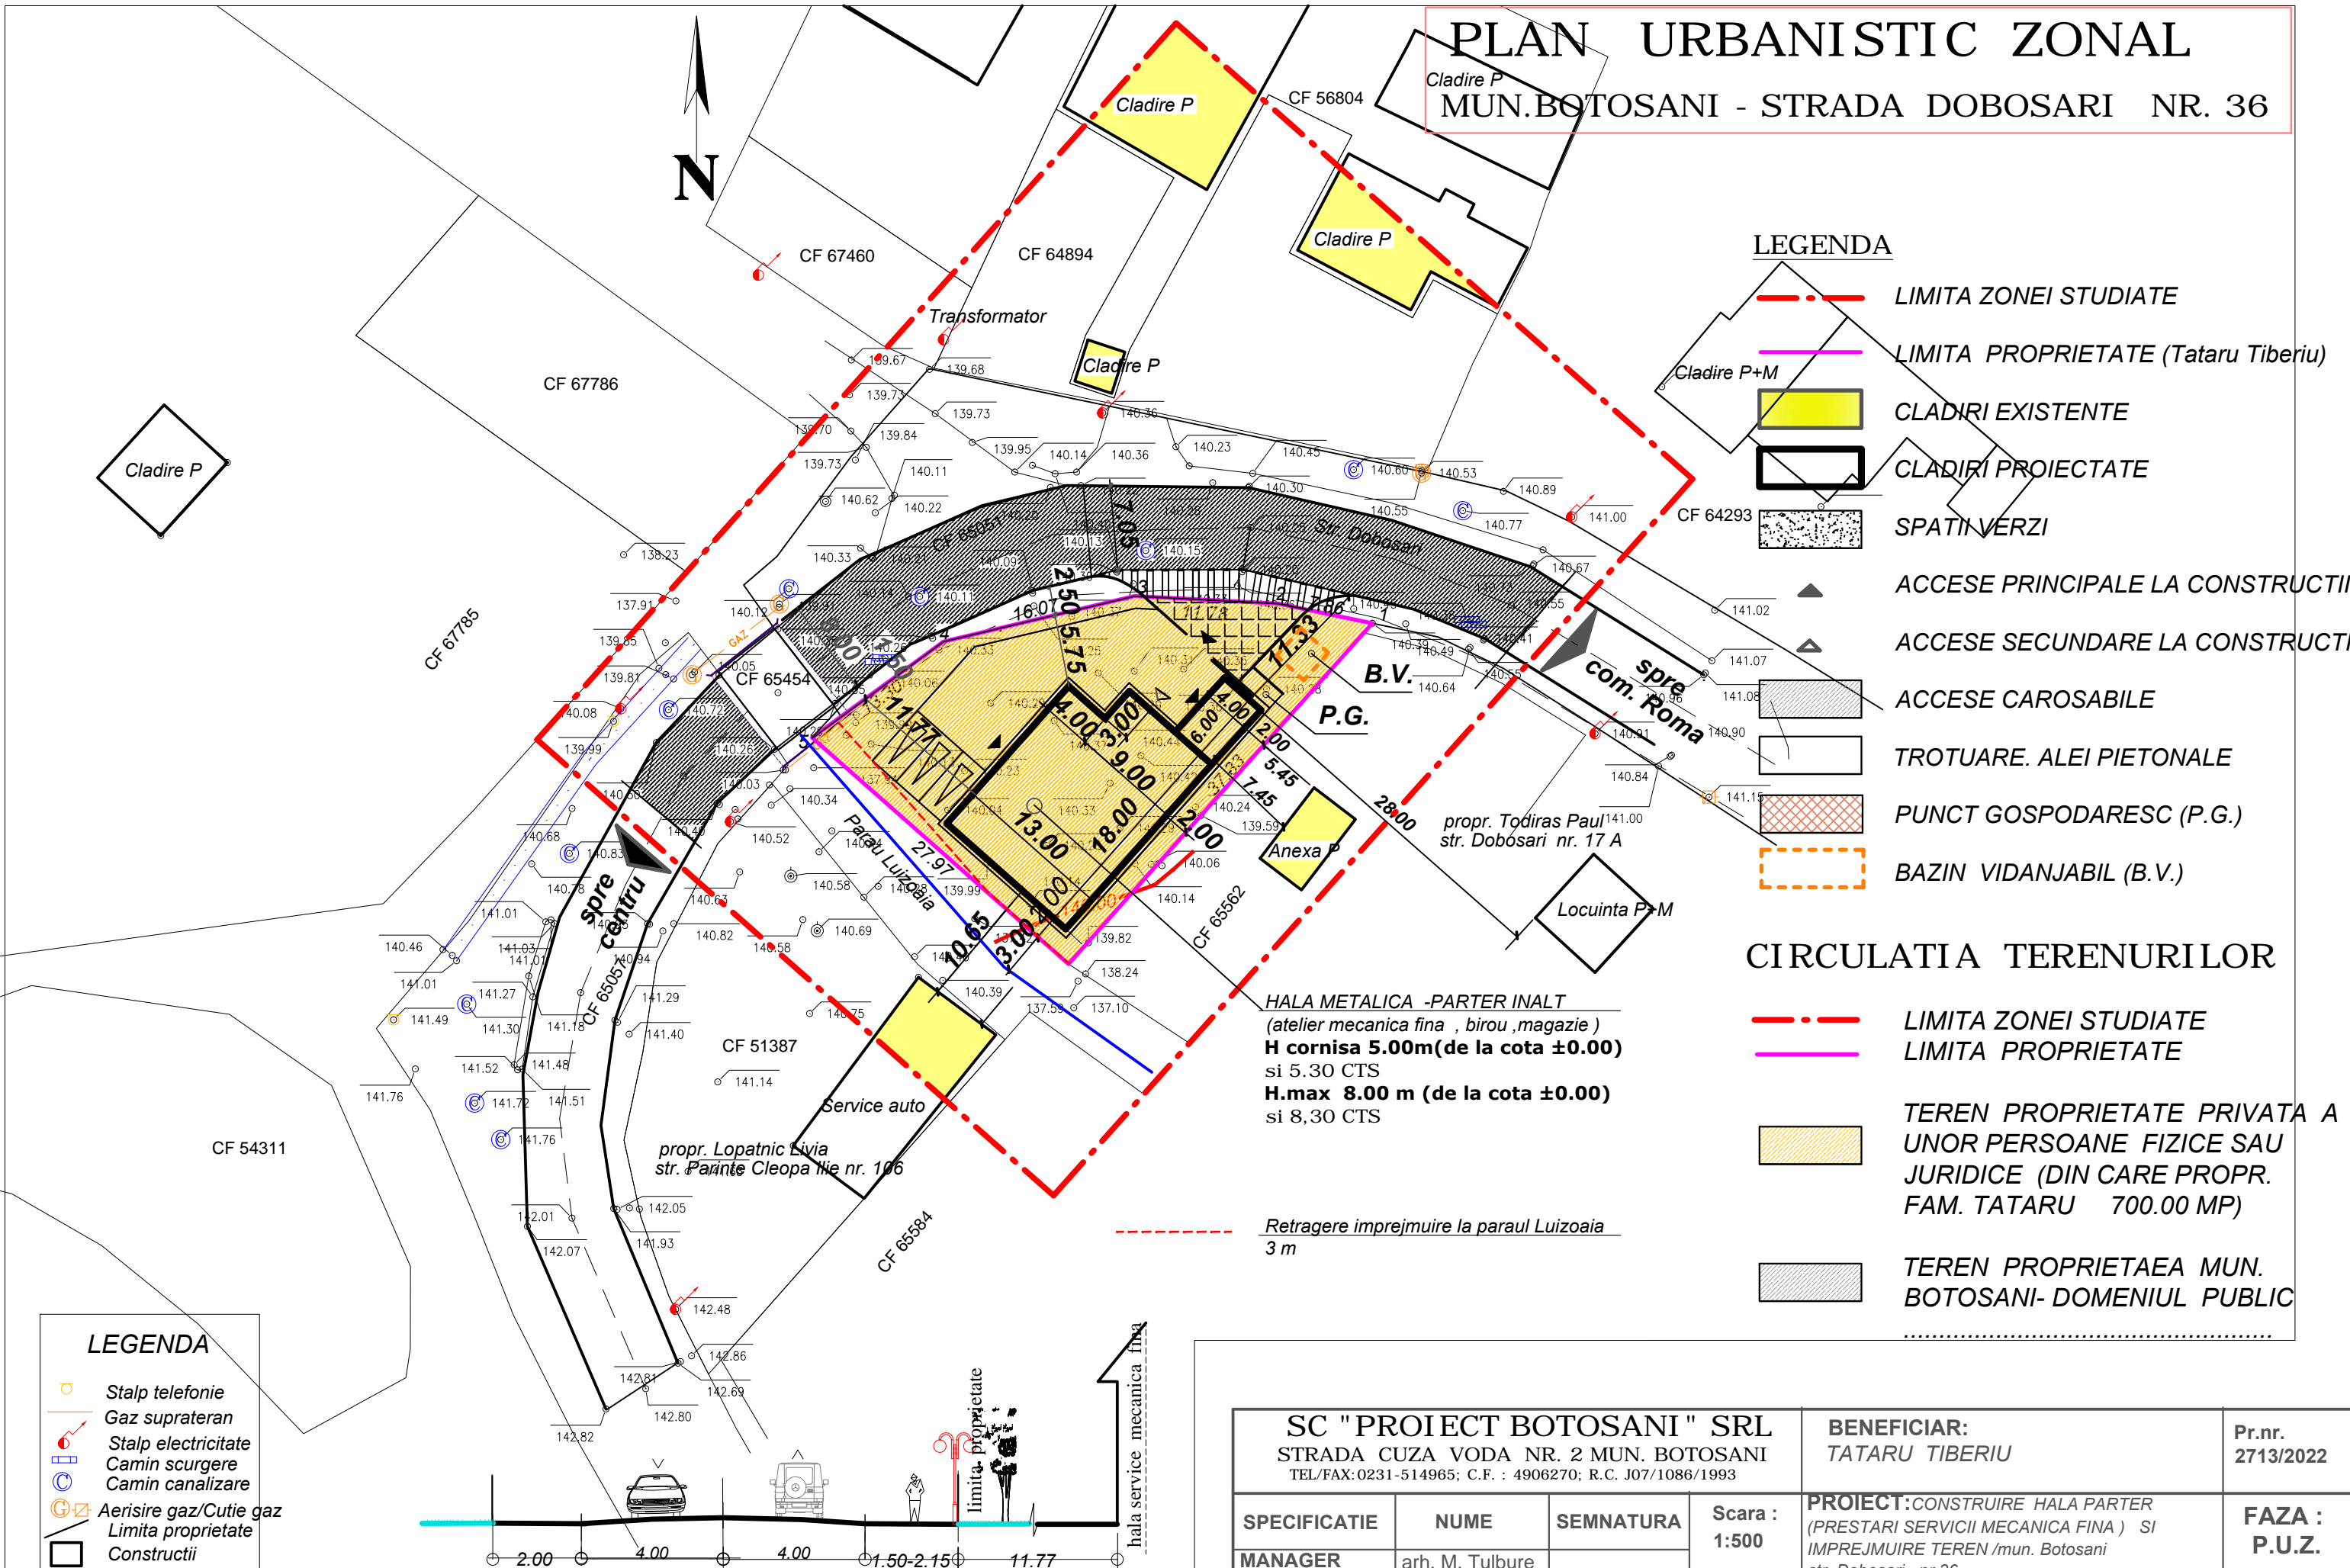

- ### LEGENDA
- - - LIMITA ZONEI STUDIATE
 - LIMITA PROPRIETATE (Tataru Tiberiu)
 - CLADIRI EXISTENTE
 - CLADIRI PROIECTATE
 - SPATII VERZI
 - ▲ ACCESE PRINCIPALE LA CONSTRUCTII
 - ▲ ACCESE SECUNDARE LA CONSTRUCTII
 - ACCESE CAROSABILE
 - TROTUARE, ALEI PIETONALE
 - PUNCT GOSPODARESC (P.G.)
 - BAZIN VIDANJABIL (B.V.)

- ### CIRCULATIA TERENURILOR
- - - LIMITA ZONEI STUDIATE
 - LIMITA PROPRIETATE
 - TEREN PROPRIETATE PRIVATA A UNOR PERSOANE FIZICE SAU JURIDICE (DIN CARE PROPR. FAM. TATARU 700.00 MP)
 - TEREN PROPRIETATEA MUN. BOTOSANI- DOMENIUL PUBLIC

- ### LEGENDA
- Stalp telefonie
 - Gaz suprateran
 - Stalp electricitate
 - Camin scurgere
 - Camin canalizare
 - Aerisire gaz/Cutie gaz
 - Limita proprietate
 - Constructii

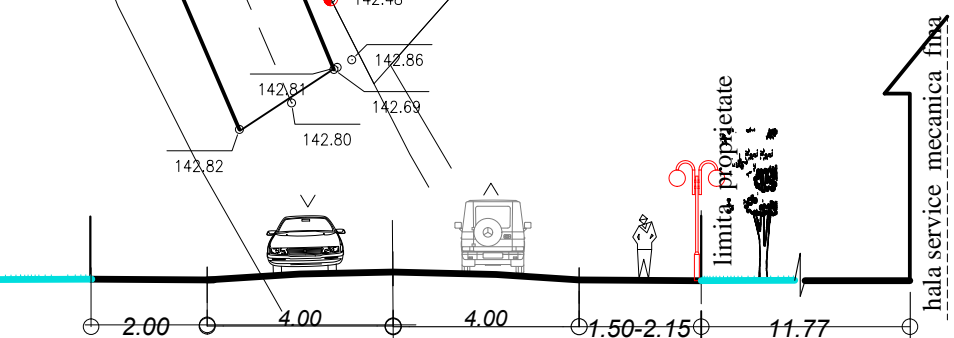

HALA METALICA -PARTER INALT
 (atelier mecanica fina , birou ,magazie)
H cornisa 5.00m(de la cota ±0.00)
 si 5.30 CTS
H.max 8.00 m (de la cota ±0.00)
 si 8,30 CTS

Retragere imprejmuire la paraul Luizoaia
 3 m

SC "PROIECT BOTOSANI" SRL STRADA CUZA VODA NR. 2 MUN. BOTOSANI TEL/FAX: 0231-514965; C.F. : 4906270; R.C. J07/1086/1993		BENEFICIAR: TATARU TIBERIU	Pr.nr. 2713/2022
SPECIFICATIE MANAGER	arh. M. Tulbure	SEMNATURA	Scara : 1:500
PROIECTAT DESENAT	arh. M. Tulbure teh.Th. Boicu	Data : 07.2022	PROIECT: CONSTRUIRE HALA PARTER (PRESTARI SERVICII MECANICA FINA) SI IMPREJMUIRE TEREN /mun. Botosani str. Dobosari nr.36 FAZA : P.U.Z. Planșa nr. A 4
CIRCULATIA TERENURILOR TIPURI DE PROPRIETATE			