


OCPI Botoșani  
Planul e valabil numai cu  
procesul verbal de recepție

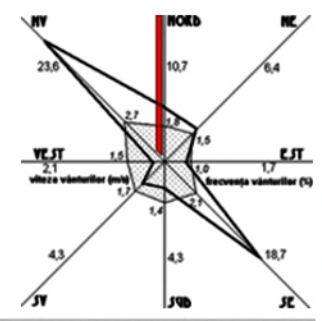

### legenda



- limita zona studiată
  - limita proprietate
  - circulatii publice - carosabil
  - circulatii publice - pietonal
  - spatii verzi si plantate teren arabil / curti constructii
  - constructii existente
  - constructii propuse
  - x x x x acces carosabil / pietonal imprejmuire existenta
  - x x x x imprejmuire propusa
- stradal **34,32 m**  
(incl. porti de 4,00 si 1,20 m)  
lateral si posterior **53,48 m**

### LEGENDA

- Cutie gaz
- Camin canalizare
- Stalp telefonie
- Limita proprietate
- Constructii

Vizat,  
O.C.P.I. BOTOSANI

Bogdan-Paul Dughila  
Semnat digital de Bogdan-Paul Dughila  
Data: 2024.06.13  
15:26:10 +03'00'

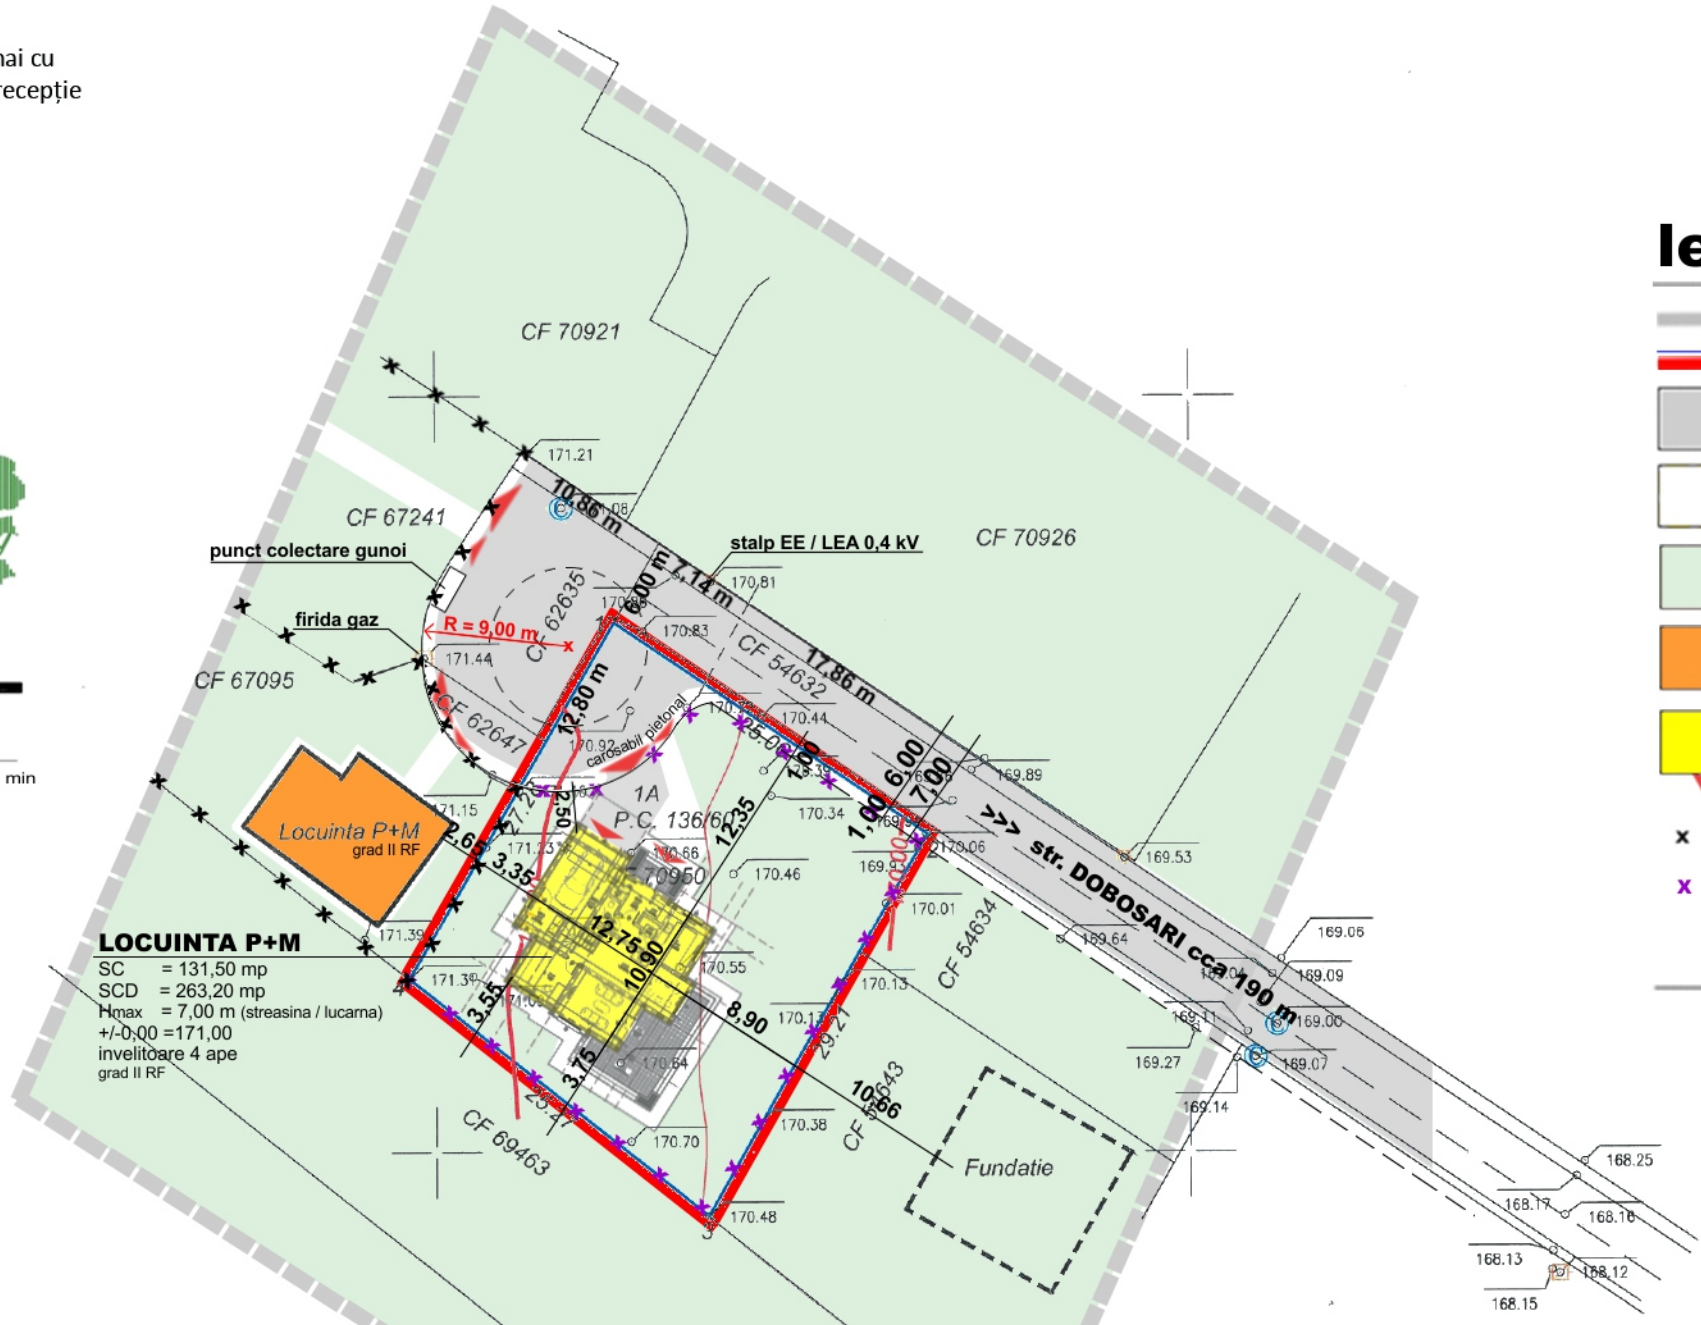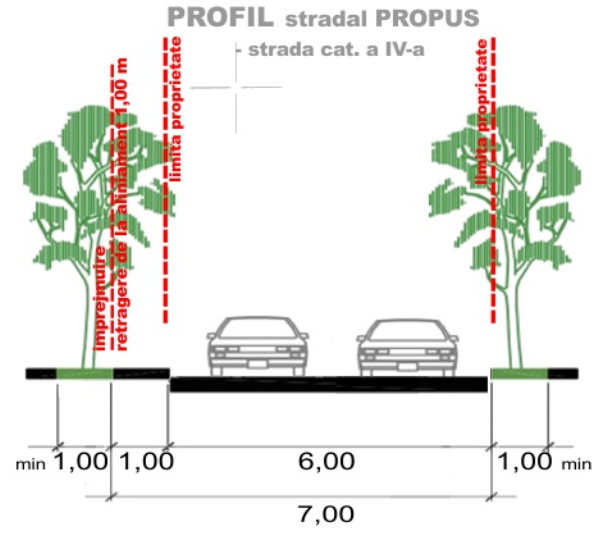

	existent		propus	
	mp	%	mp	%
<b>suprafata totala teren</b>	<b>706.00</b>	<b>100.00</b>	<b>706.00</b>	<b>100.00</b>
CAD 70950 proprietate privata persoana fizica				
CAD 70950 circulatii (carosabil, pietonal)	0.00	0.00	191.89	27.18
din care pietonal	0.00	0.00	106.50	15.08
constructii				
SC	0.00		131.50	18.63
SD	0.00		263.20	
spatii verzi si plantate	0.00	0.00	382.61	54.19
<b>POT % (pentru zona cu functiunea I1)</b>	<b>0.00</b>		<b>18.63</b>	
<b>CUT (pentru zona cu functiunea I1)</b>	<b>0.00</b>		<b>0.38</b>	

CERTIFICAT DE AUTORIZARE

Seria RO-BT-F-Nr. 0134

Males

Daniel Alexandru Males

CERTIFICAT DE AUTORIZARE

Seria RO-BT-F-Nr. 0134

Males

Daniel Alexandru Males

VERIFICATOR/EXPERT	coordonator urbanism arh. D. O. BOTEZ	E	1382 / 20 11 2008	REFERAT/ EXPERTIZA NR. / DATA	
VERIFICATOR/EXPERT	verificatori/experti nume	semnatura	cerinta	referat / expertiza nr. / data	Project
SPECIFICAT	SC CONCEPT SRL	SC CONCEPT SRL	71006, str. gen. Ghe. AVRAMESCU 28 B J 07 886 /1992 CUI : 3199286 tel +40 744 527 303 / fax +40 331 811 546	beneficiar	proiect nr.
				<b>Marian LUPU</b>	<b>C689.24</b>
MASURATOR	specificatie nume	semnatura	scara	titlu proiect	faza
DESENATOR	șef proiect arh. Dan Octavian BOTEZ		1 / 500	<b>construire LOCUINTA P+M</b>	<b>P.U.D</b>
VERIFICATOR	proiectat arh. Dan Octavian BOTEZ		data	<b>- BOTOSANI, str. DOBOSARI nr. 57 C</b>	pl. nr.
	desenat arh. Dan Octavian BOTEZ		mai. 2024 iulie 2024	<b>plan amplasament</b>	<b>PUD 03</b>
				<b>reglementari urbanistice</b>	