


P.U.D. Plan Urbanistic de Detaliu

REGLEMENTARI EDILITARE

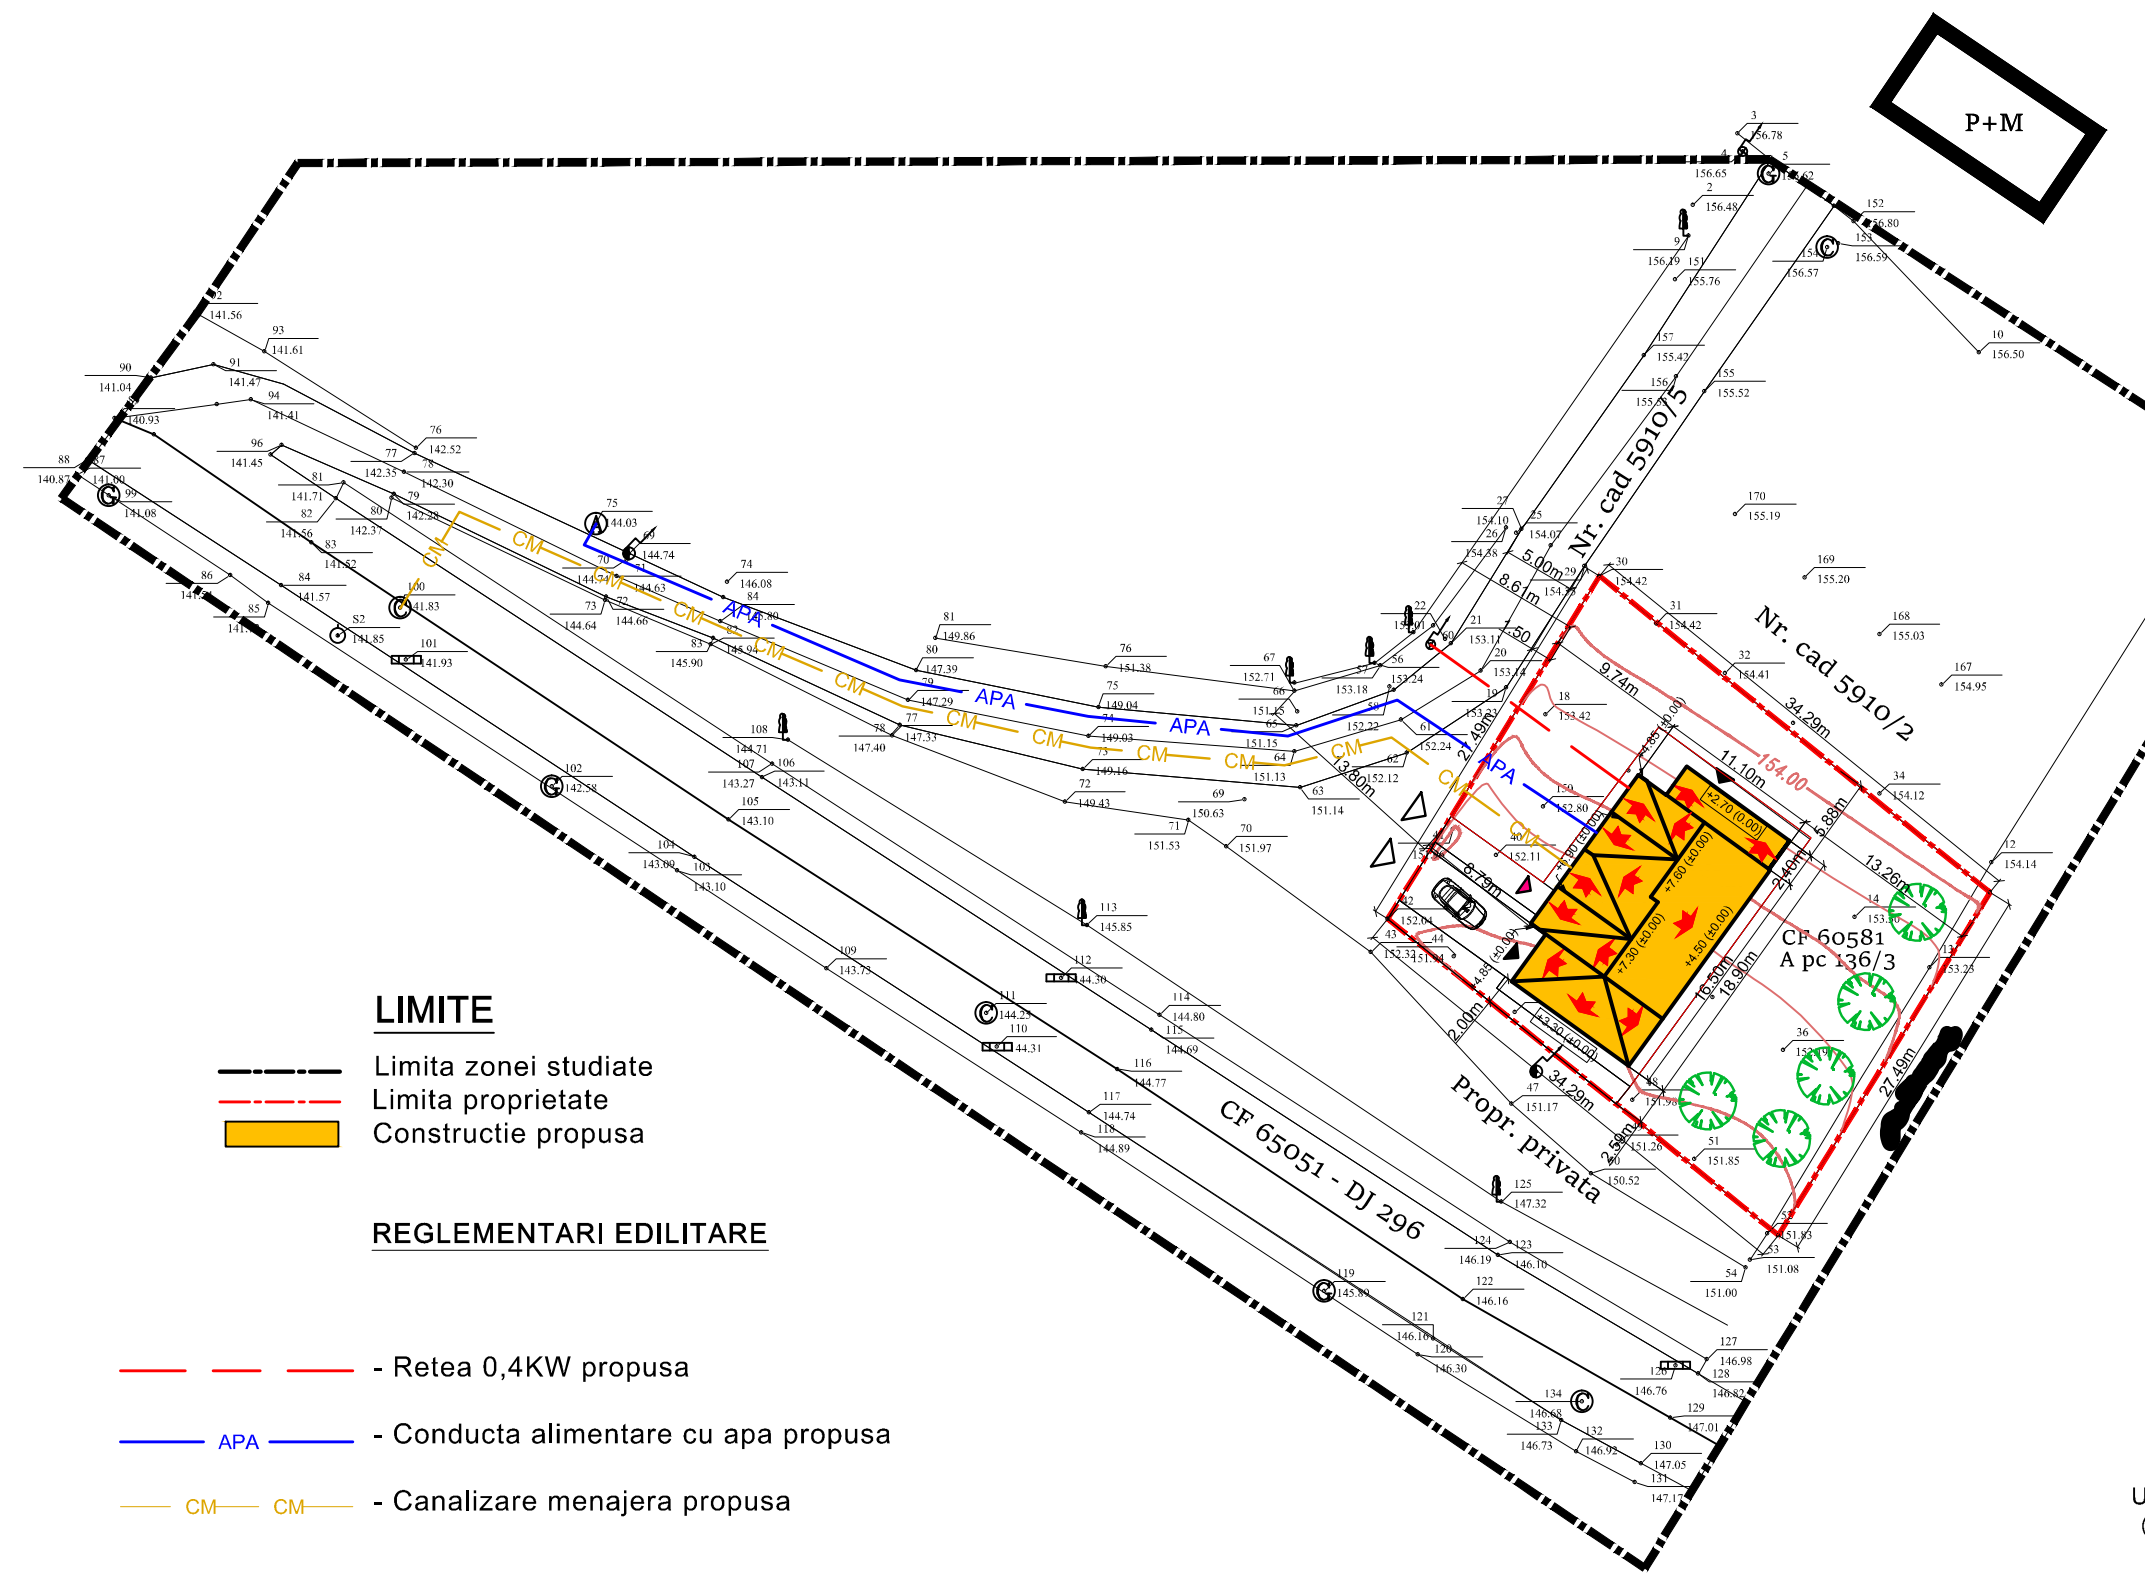

LIMITE

- Limita zonei studiate
- Limita proprietate
- Constructie propusa

REGLEMENTARI EDILITARE

- Retea 0,4KW propusa
- Conducta alimentare cu apa propusa
- Canalizare menajera propusa

ZONIFICAREA FUNCTIONALA
 UTR nr. 62 - subzona exclusiv rezidentiala cu cladiri
 (locuinte si functiuni complementare) de tip urban

VERIFICATOR	NUME	SEMŃATURA	CERINŃA	REFERAT/EXPERTIZA NR./DATA
S.C. Centrul de Proiectare si Consultanta Moldova Nord Est s.r.l. Botosani tel. 0748625588		J07/35/2013 CUI 31149089	Beneficiar: Com. Nicsesti, sat Dorobanesti, str. Soarelui nr. 16, Jud Botosani	Proiect nr.: 05/2022
SPECIFICATIE	NUME	SEMŃATURĂ	SCARA: 1:500	Titlu: CONSTRUIRE LOCUINTA P+M SI IMPREJMUIRE TEREN
ŞEF PROIECT	ing. Eugen DIACONU		DATA: 2022	proiect: Strada Dobosari nr. 25F, NU/CF 60581, 54754(CAD : 5910/5) mun. Botosani, Jud Botosani
DESENAT	Tehn.Pr. Remus ISTRATE		Titlu planşă: PLAN DE SITUATIE -reglementari edilitare-	Faza: PUD Planşa nr.: U4