


Legenda:

	Limita zonei studiate
	Limita amplasament studiat
	Imprejmuire
	Cladire monument istoric Proprietatea S.C. Bold Impex S.R.L.
	Cladire Monument istoric
	Servicii publice
	Cladiri/ Locuinte colective
	Cladiri/ Locuinte private
	Cladire propusa
	Linie electrica subterana
	Conducta gaz natural
	Rețea alimentare apa
	Rețea canalizare menajera
	Regim de inaltime
	Acces constructii
	Acces pietonal
	Acces auto

Legenda:

	Limita CF 69112
	Cladire
	Drum
	Stalp beton
	Stalp lemn
	Statie
	Gura canal
	Hidrant
	Cutie gaz
	Gaiger
	Aerisire gaz
	Panou electric

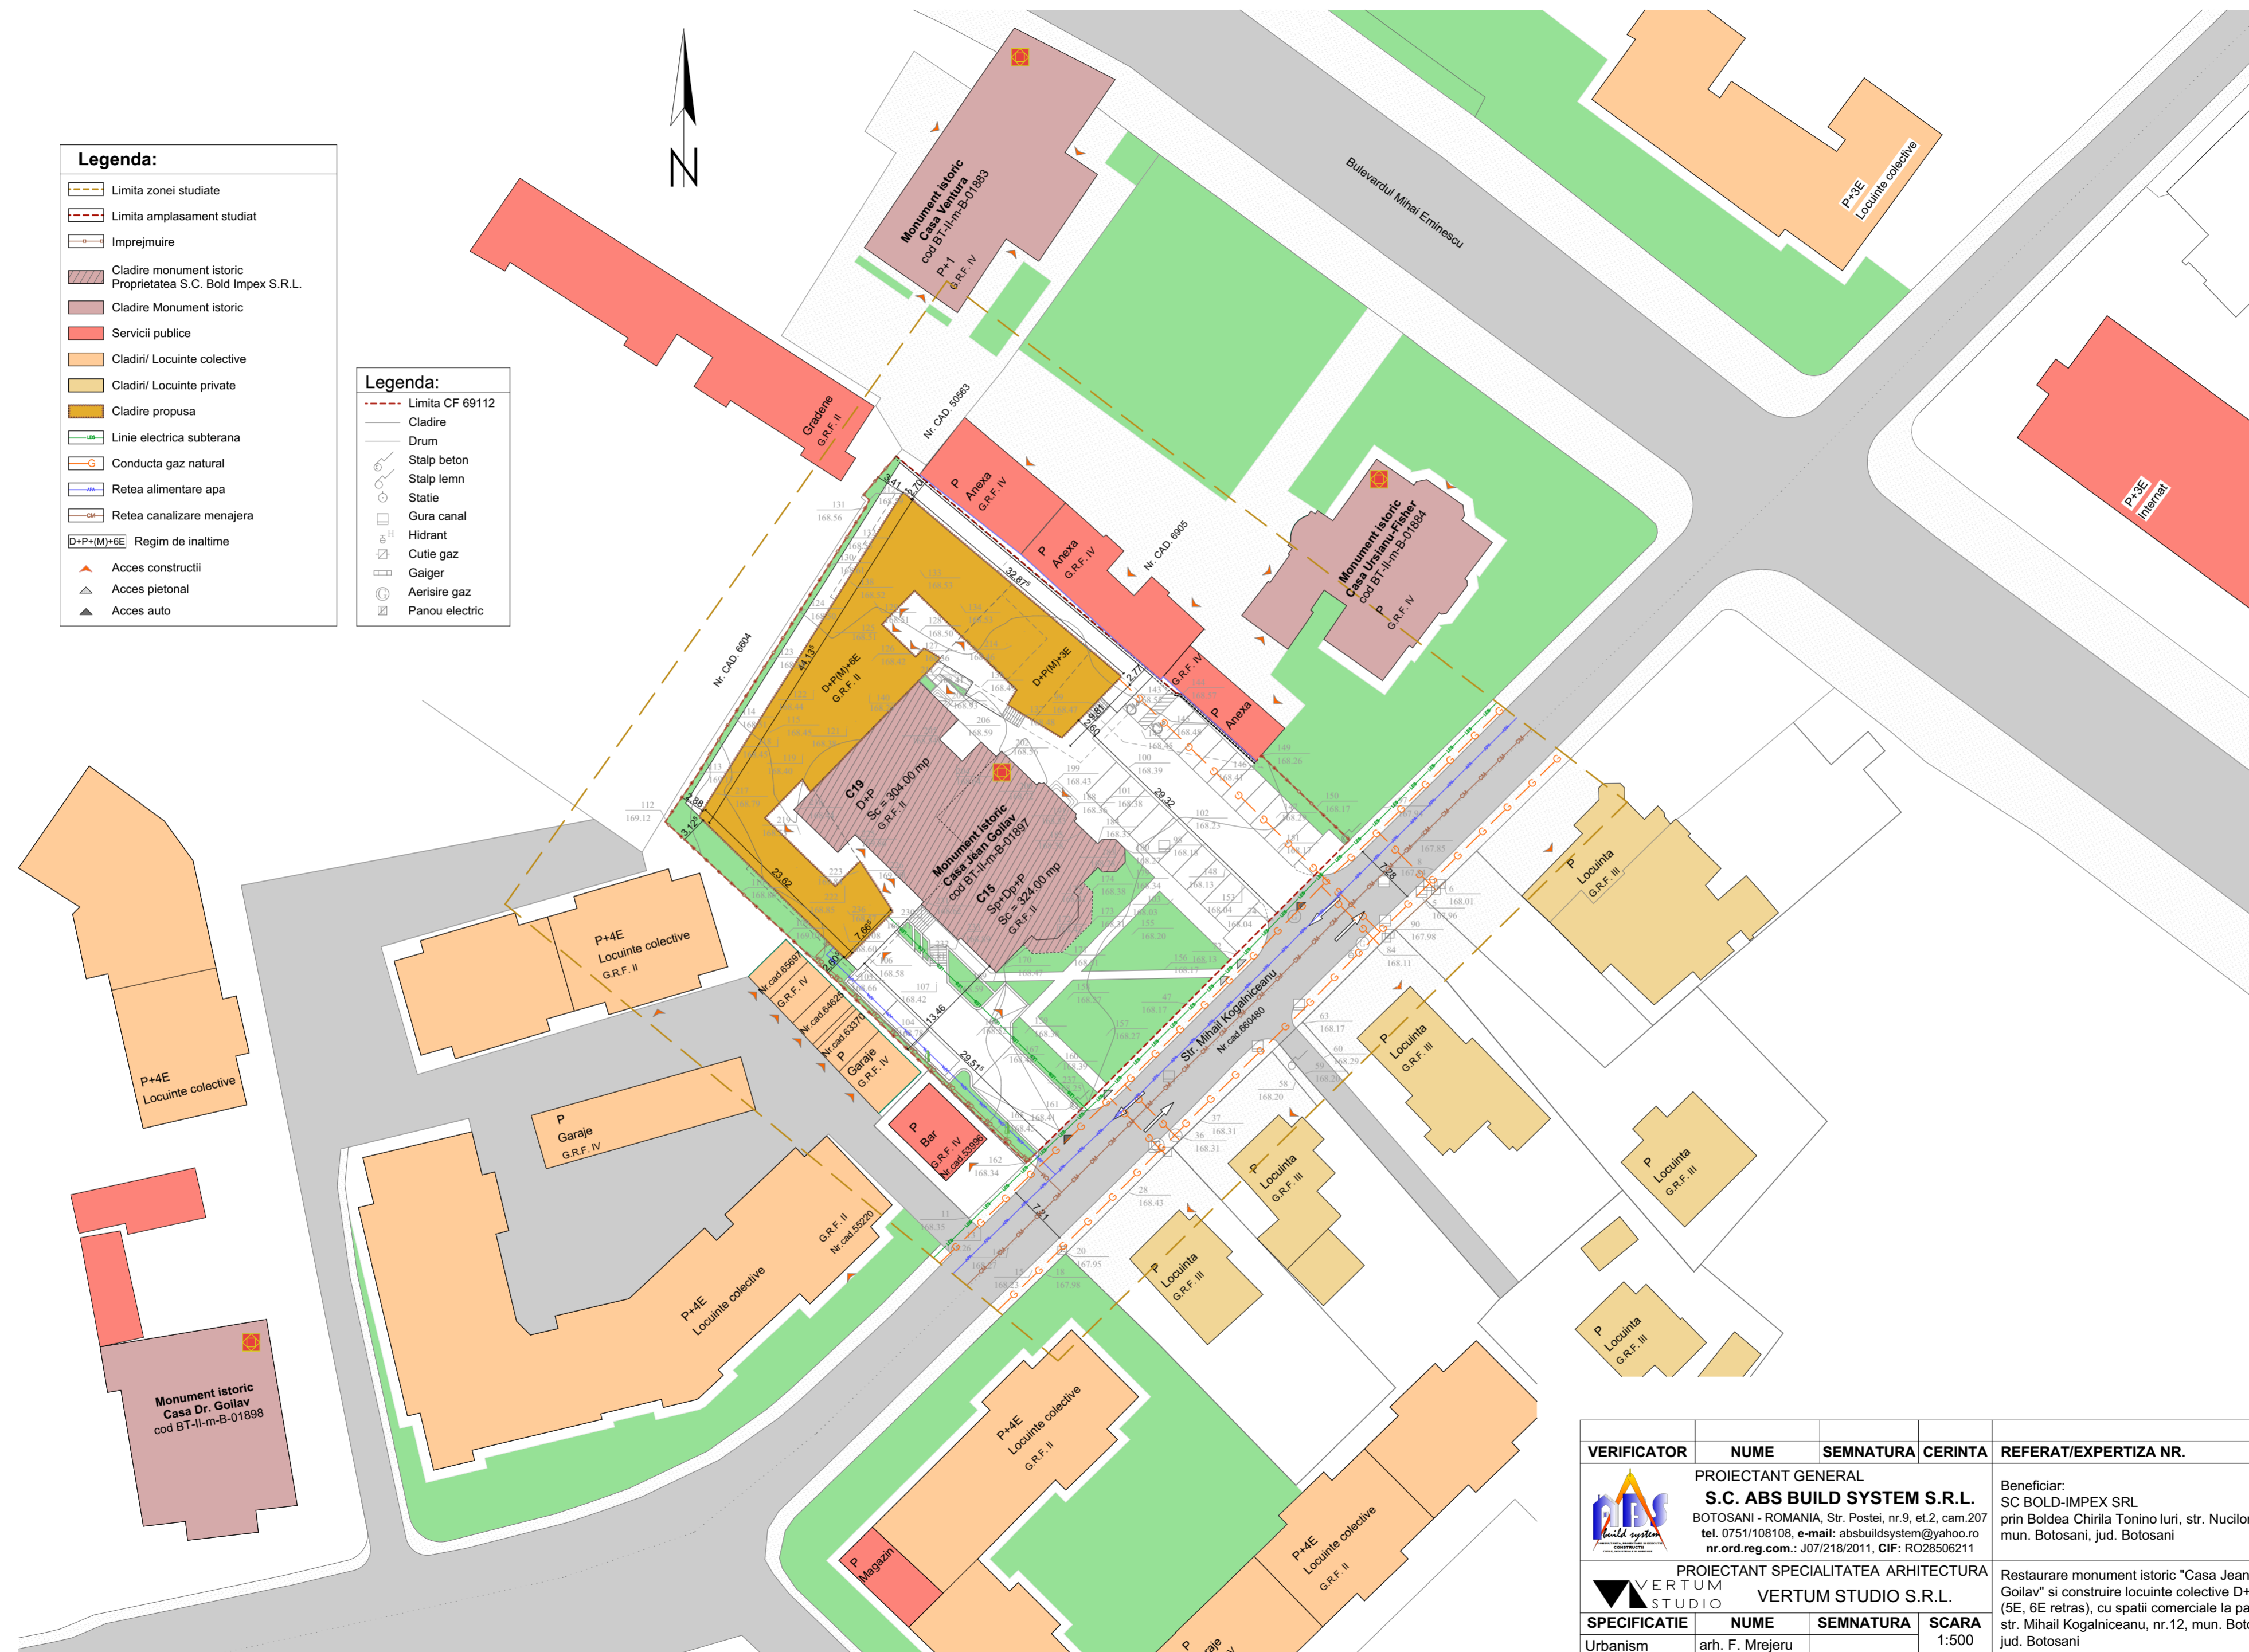

VERIFICATOR	NUME	SEMNATURA	CERINTA	REFERAT/EXPERTIZA NR.	DATA
	PROIECTANT GENERAL S.C. ABS BUILD SYSTEM S.R.L. BOTOSANI - ROMANIA, Str. Postei, nr.9, et.2, cam.207 tel. 0751/108108, e-mail: absbuildsystem@yahoo.ro nr.ord.reg.com.: J07/218/2011, CIF: RO28506211			Beneficiar: SC BOLD-IMPEX SRL prin Boldea Chirila Tonino Iuri, str. Nucilor, nr.12, mun. Botosani, jud. Botosani	Proiect nr.: 1/2022
	PROIECTANT SPECIALITATEA ARHITECTURA VERTUM STUDIO S.R.L.				
SPECIFICATIE	NUME	SEMNATURA	SCARA	Reglementari edilitare	Plansa U4
Urbanism	arh. F. Mrejeru		1:500		
Proiectat	ing. D. Mihauc		DATA 2022		
Desenat	ing. D. Mihauc				