



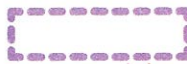

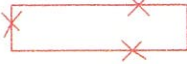






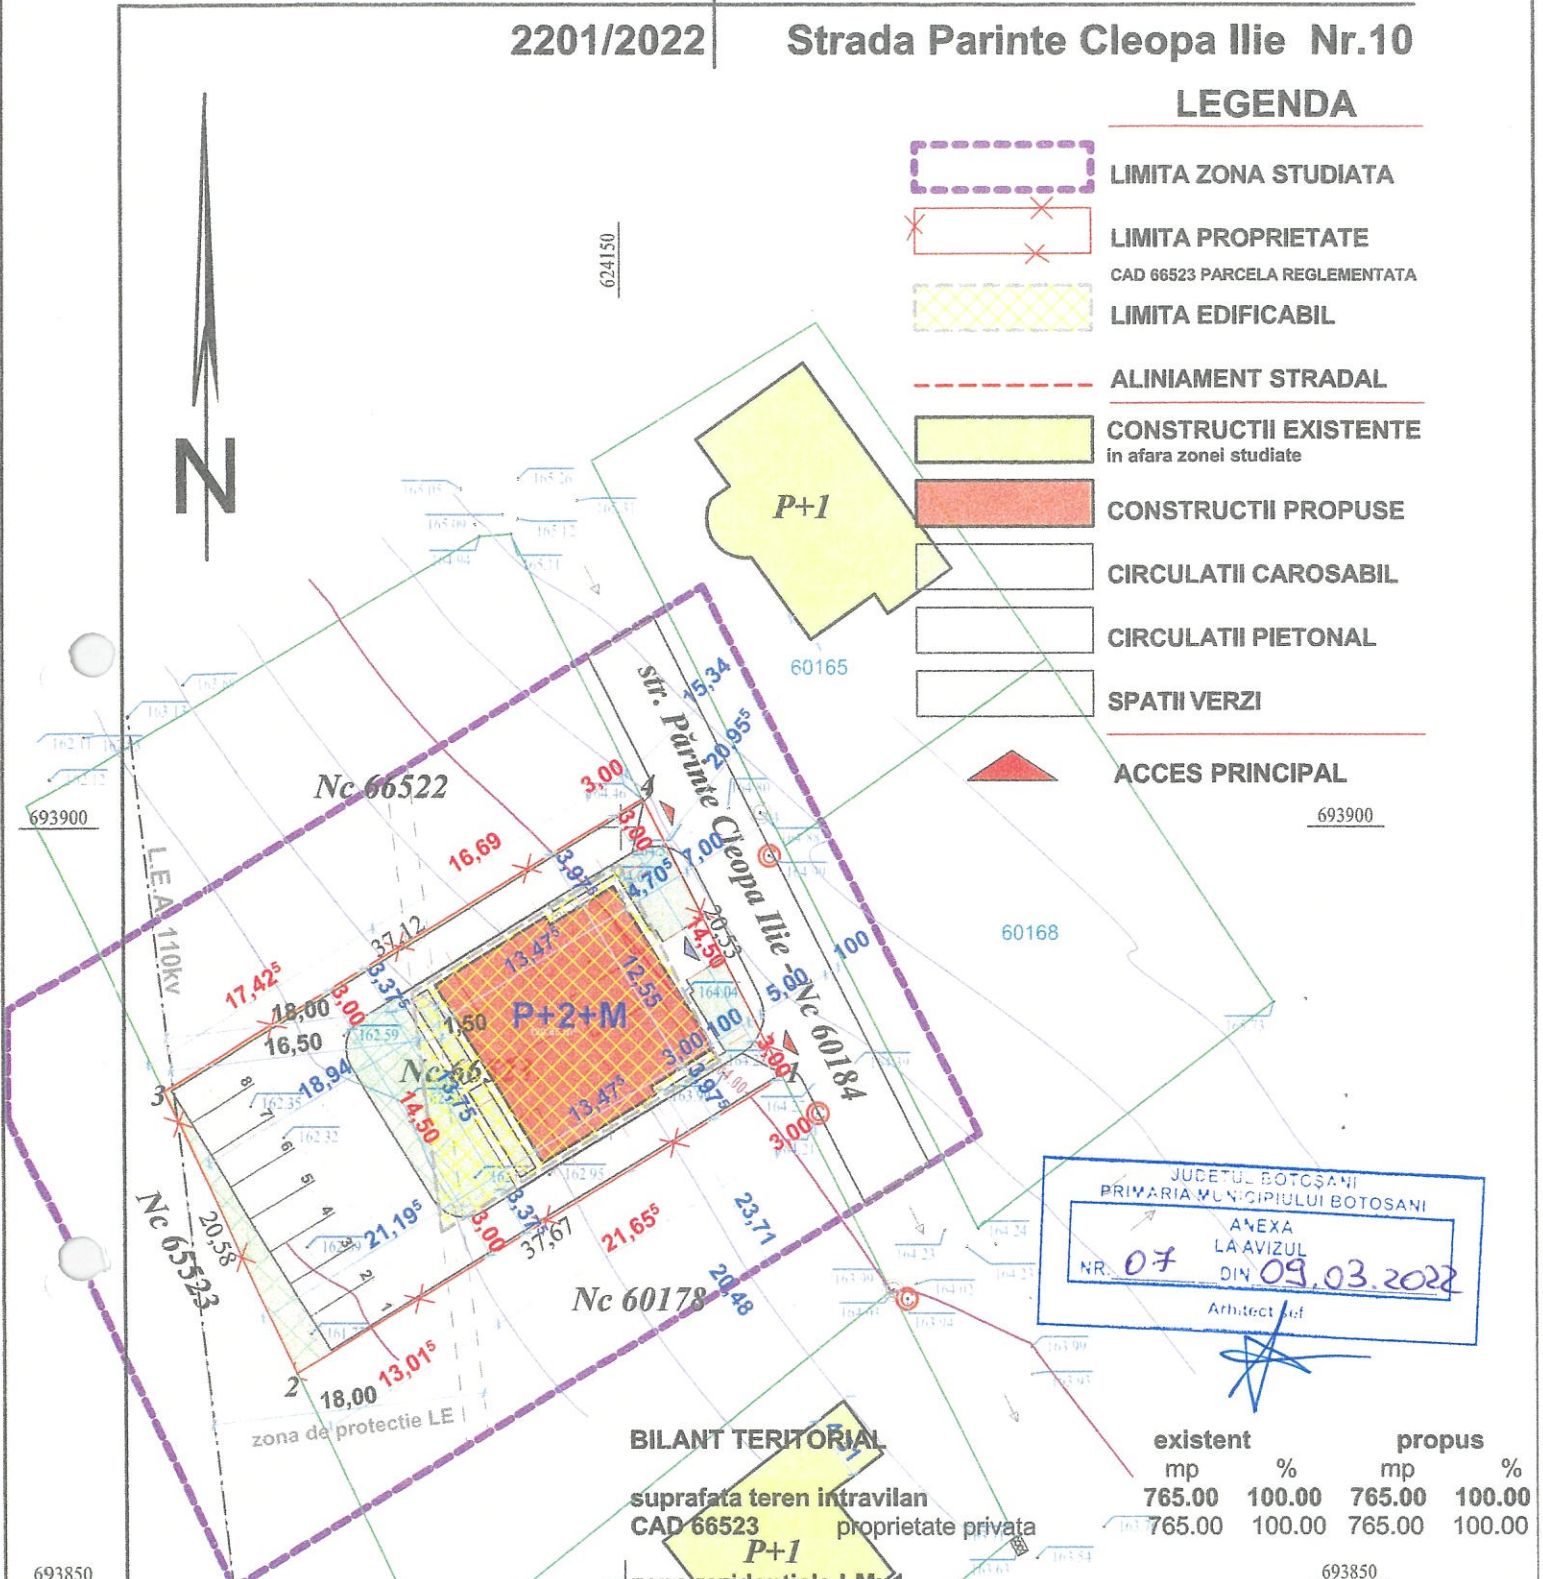
P.U.Z. BLOC DE LOCUINTE P+2E+M

2201/2022

Strada Parinte Cleopa Ilie Nr.10

LEGENDA

-  LIMITA ZONA STUDIATA
-  LIMITA PROPRIETATE
-  CAD 66523 PARCELA REGLEMENTATA
-  LIMITA EDIFICABIL
-  ALINIAMENT STRADAL
-  CONSTRUCTII EXISTENTE in afara zonei studiate
-  CONSTRUCTII PROPUSE
-  CIRCULATII CAROSABIL
-  CIRCULATII PIETONAL
-  SPATII VERZI
-  ACCES PRINCIPAL








JUDETUL BOTOSANI
PRIVARIA MUNICIPIULUI BOTOSANI
ANEXA LA AVIZUL NR. 07 DIN 09.03.2022
Arhitect *[Signature]*

BILANT TERITORIAL

	existent		propus	
	mp	%	mp	%
suprafata teren intravilan	765.00	100.00	765.00	100.00
CAD 66523 proprietate privata	765.00	100.00	765.00	100.00
693850				
zona rezidentiala LMu1				
circulatii (carosabil, pietonal)	0.00	0.00	398.21	52.05
edificabil	0.00	0.00	274.00	35.82
SC			0.00	191.25
SD			0.00	765.00
spatii verzi si plantate (minim)	0.00	0.00	175.54	22.95
POT %			0.00	25.00
CUT			0.00	1.00

LEGENDA

-  punct radiat
-  cota punct radiat
-  contuar IRE
-  aerisire/cutie gaz
-  capac camin

Profil Strada - Parinte Cleopa Ilie



coordonator urbanism arh.dan o. botez

S.C. "CASA CHIRIAC" S.R.L. BOTOSANI R.C.J. J07 / 372 / 1992 - TEL. 0744.700798	beneficiar: S.C. WIN PROD INVEST S.R.L. proiect: CONSTRUIRE BLOC DE LOCUINTE P+2E+M Strada Parinte Cleopa Ilie Nr. 10 - Botosani	2201/2022 faza: S.O/P.U.Z.
sef proiect: c.arh.marcel d.chiriac	scara: 1/500	REGLEMENTARI URBANISTICE
proiectat: c.arh.marcel d.chiriac	ian.2022	
procesat: c.arh.marcel d.chiriac		