


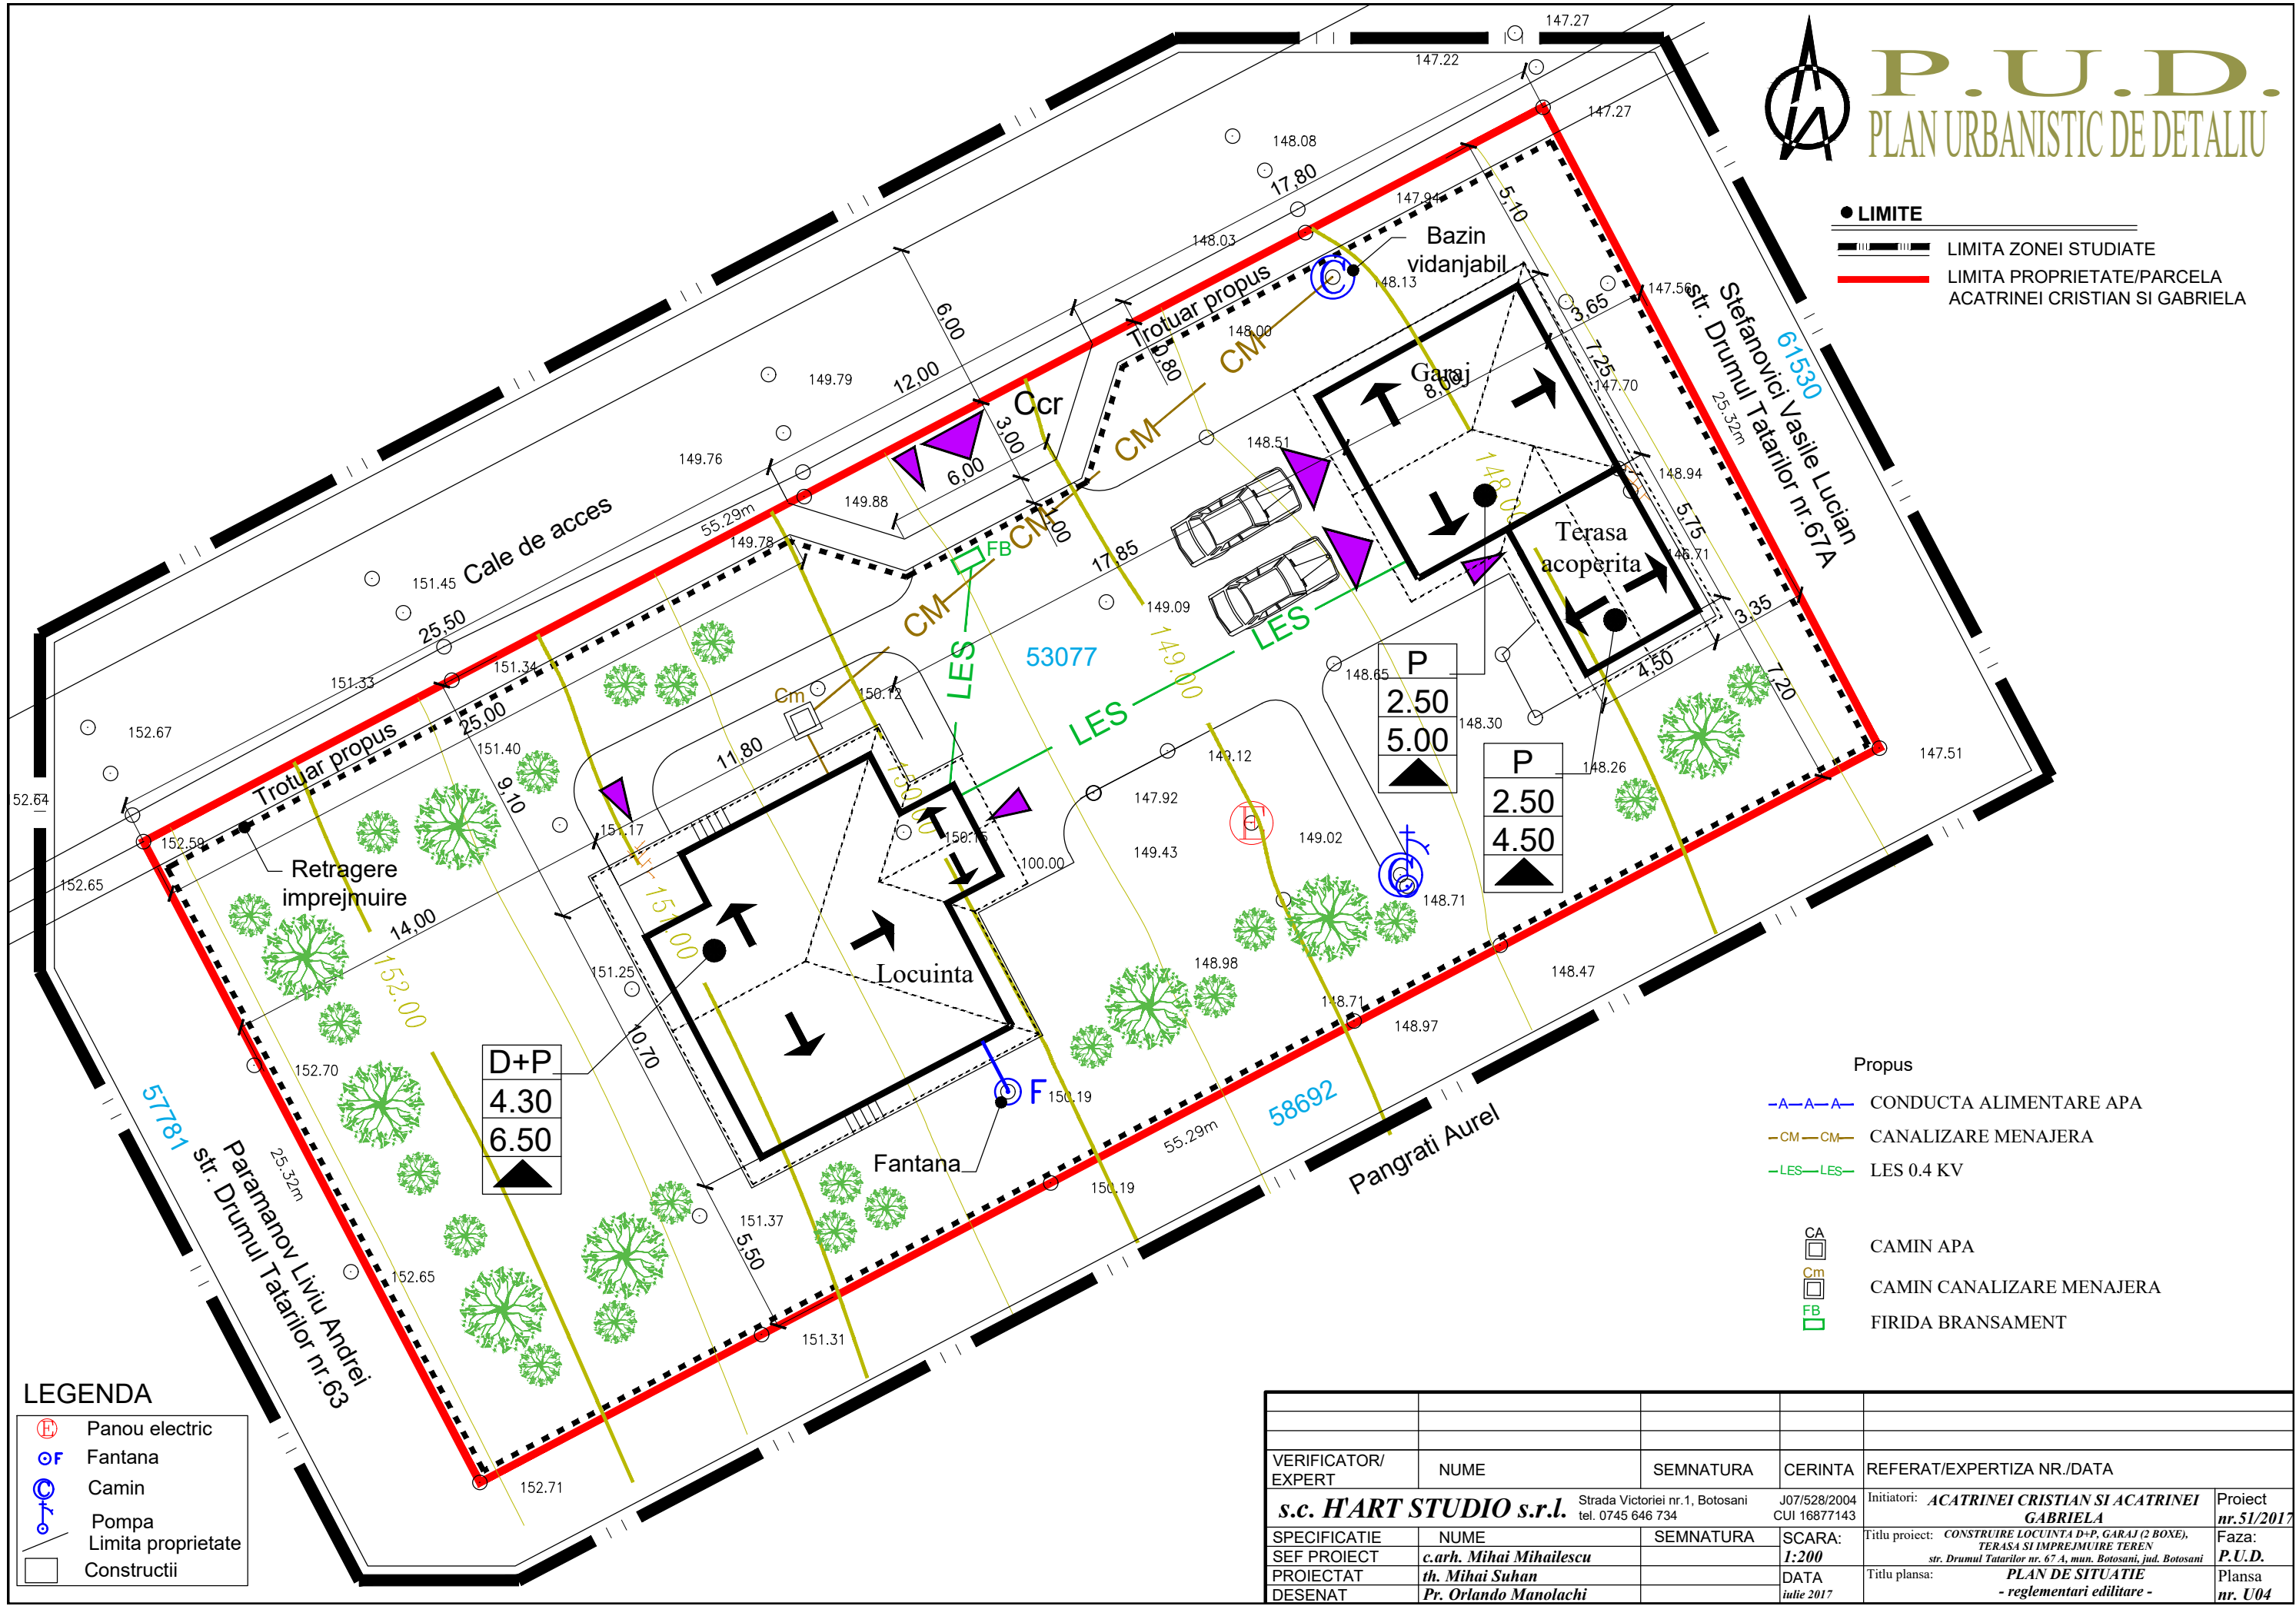

P.U.D.

PLAN URBANISTIC DE DETALIU

- LIMITE
- — — — — LIMITA ZONEI STUDIATE
 - — — — — LIMITA PROPRIETATE/PARCELA ACATRINEI CRISTIAN SI GABRIELA



- LEGENDA**
- Ⓢ Panou electric
 - Ⓞ F Fantana
 - Ⓞ Camin
 - Ⓞ Pompa
 - — — — — Limita proprietate
 - ▭ Constructii

- Propus**
- A—A—A— CONDUCTA ALIMENTARE APA
 - CM—CM— CANALIZARE MENAJERA
 - LES—LES— LES 0.4 KV
- CA CAMIN APA
 - Cm CAMIN CANALIZARE MENAJERA
 - FB FIRIDA BRANSAMENT

VERIFICATOR/ EXPERT	NUME	SEMNTURA	CERINTA	REFERAT/EXPERTIZA NR./DATA
s.c. HART STUDIO s.r.l.	Strada Victoriei nr.1, Botosani tel. 0745 646 734		J07/528/2004 CUI 16877143	Initiatori: ACATRINEI CRISTIAN SI ACATRINEI GABRIELA
SPECIFICATIE	NUME	SEMNTURA	SCARA:	Titlu proiect: CONSTRUIRE LOCUINTA D+P, GARAJ (2 BOXE), TERASA SI IMPREJMUIRE TEREN
SEF PROIECT	c.arh. Mihai Mihailescu		1:200	Faza: P.U.D.
PROIECTAT	th. Mihai Suhan		DATA	Titlu plansa: PLAN DE SITUATIE
DESENAT	Pr. Orlando Manolachi		ilutie 2017	- reglementari editare -
				Proiect nr. 51/2017
				Plansa nr. U04