



**Introducere teren in intravilan
Construire locuinte si dotari aferente
P.U.Z.
REGIMUL JURIDIC SI OBIECTIVE DE
UTILITATE PUBLICA**

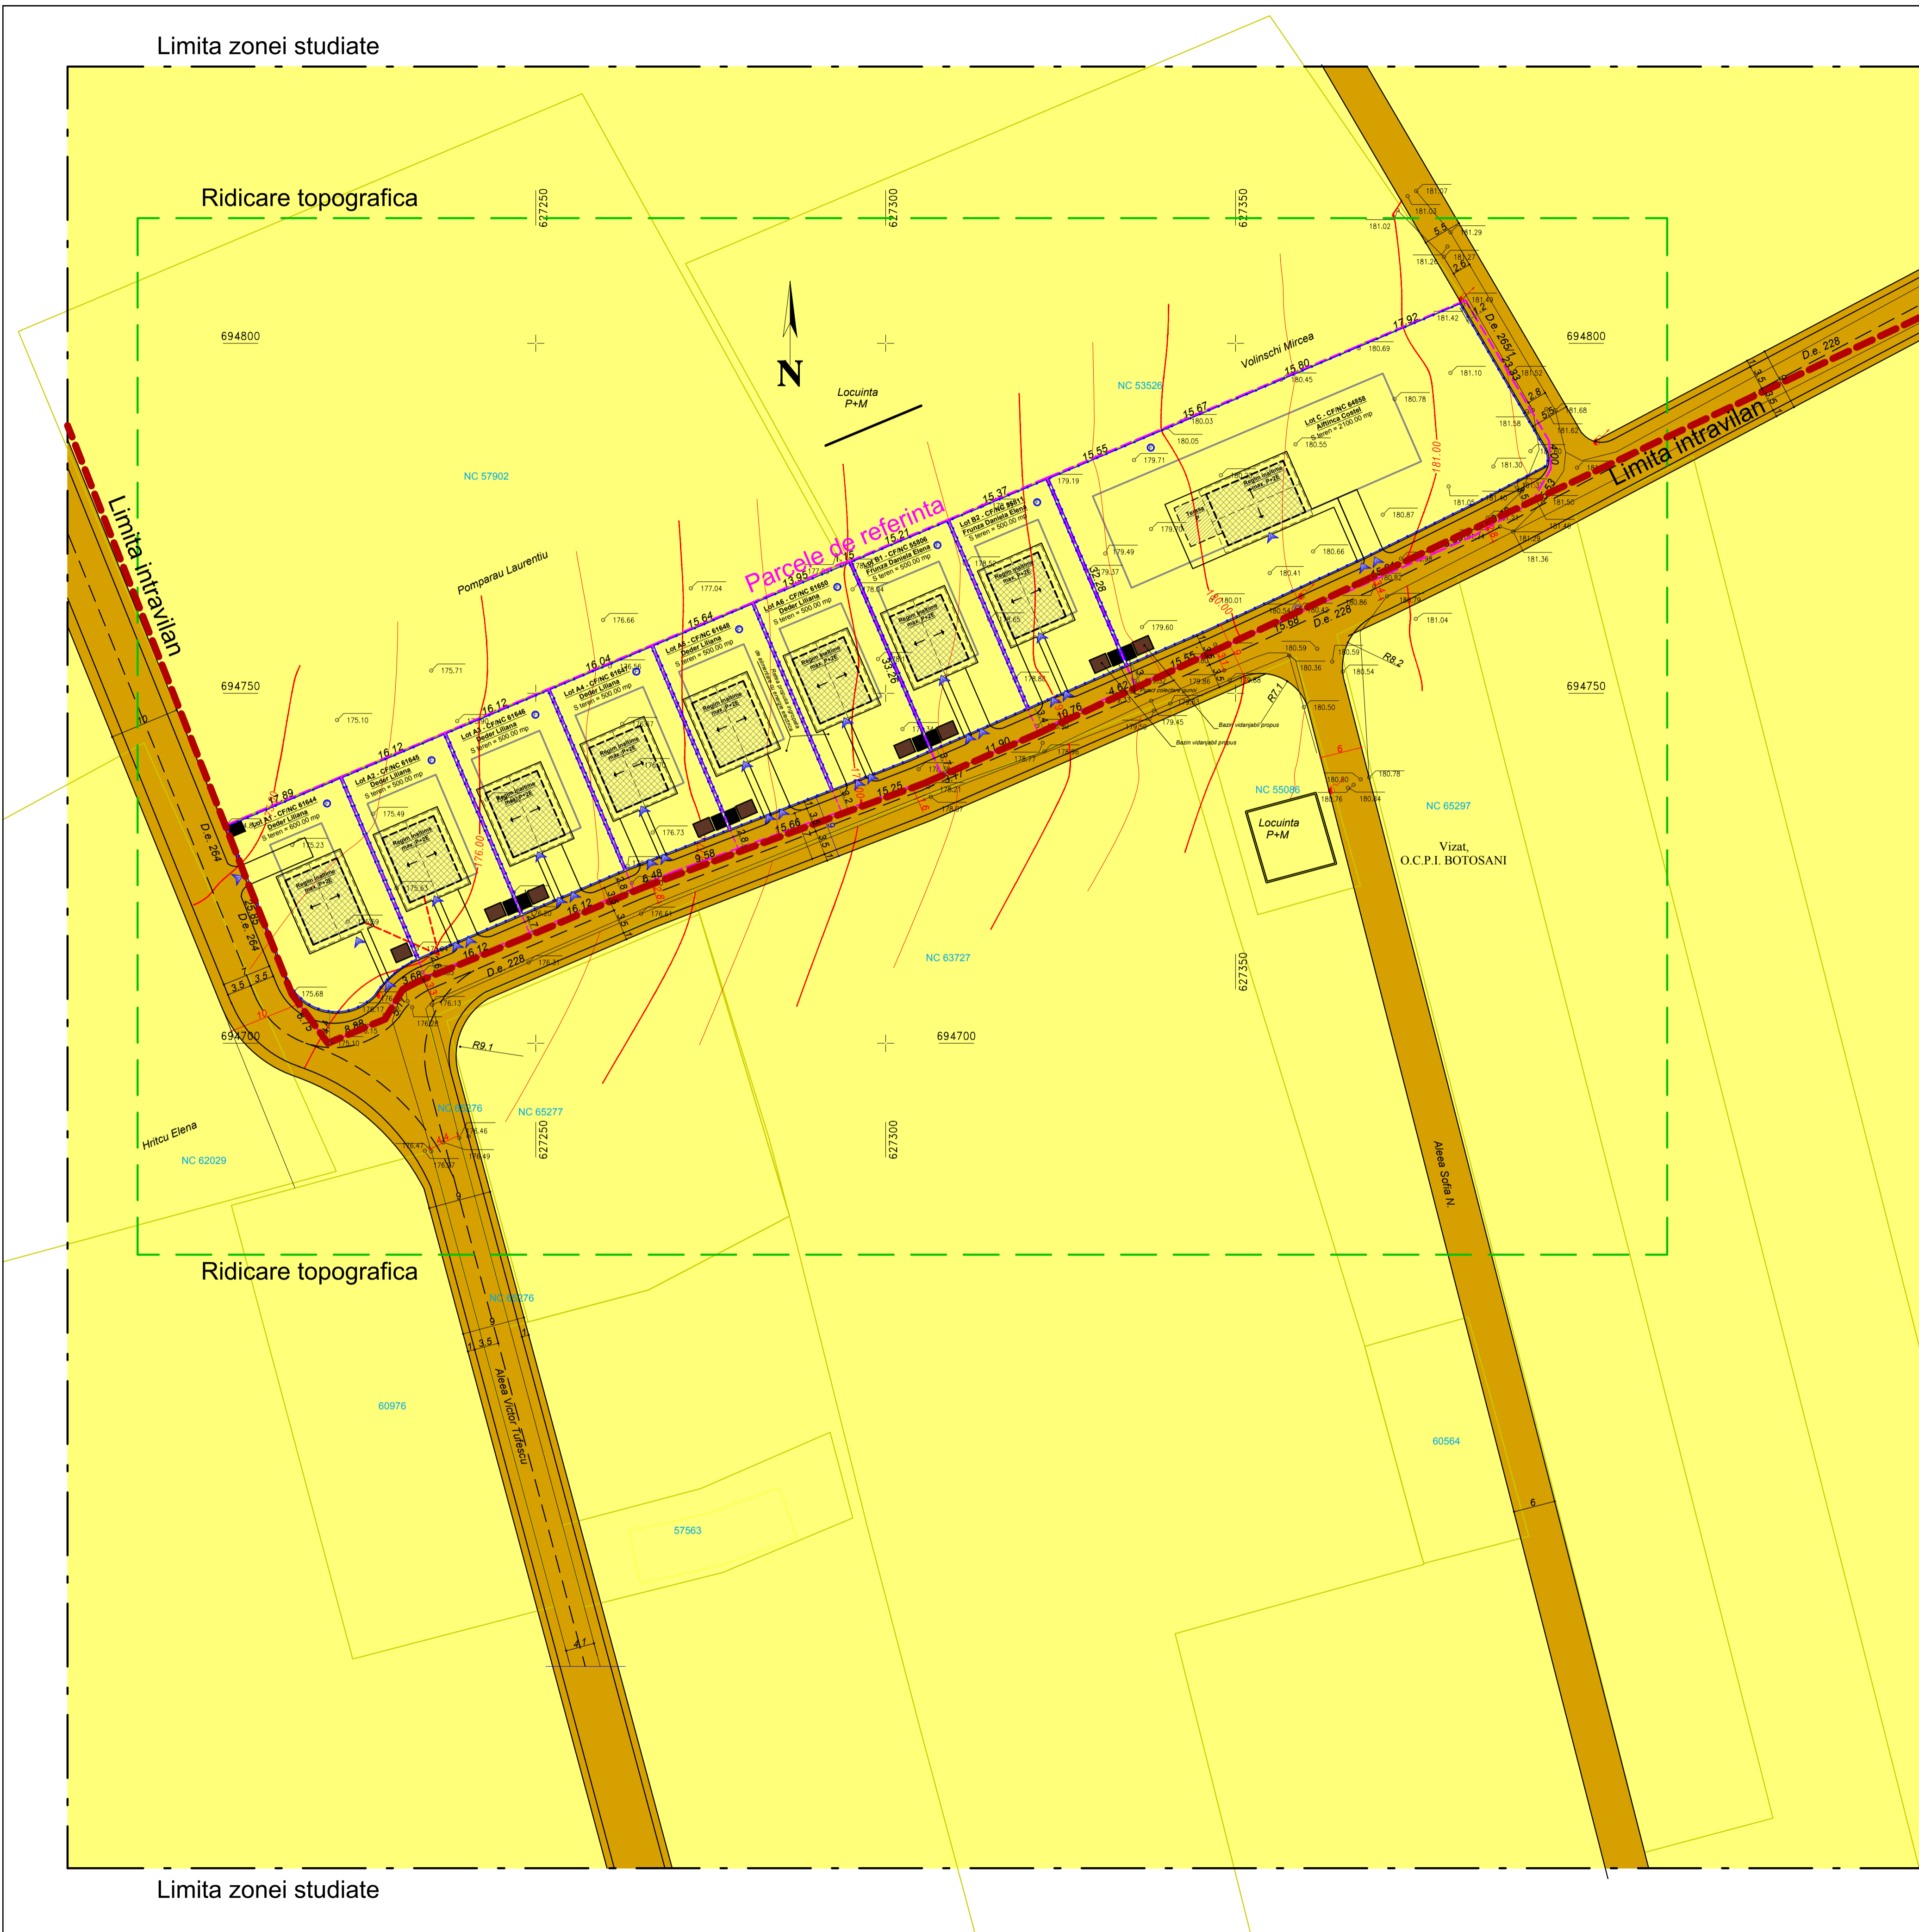

- - - - - Limita proprietatii studiate
- - - - - Imprejurire propusa
- Terenuri proprietate publica de interes local
- Terenuri proprietate privata persoane fizice sau juridice
- ⊕ Fantana propusa
- Bazin vidanjabil propus
- Punct colectare gunoi propus

Verificator Expert	Nume	Semnatura	Cerinte	Referat verificare Raport de expertiza tehnica	Nr..... / Data.../.../..... Nr..... / Data.../.../.....
			S.C. HEVRA CRISS DESIGN S.R.L. BOTOSANI		
Specificatie	Nume	Semnatura	SCARA: 1:500	BENEFICIAR: Consiliul Local al mun. Botosani INVESTITIE: Aftinca Costel, Derer Liliiana, Frunza Elena, prin Aftinca Ionela Pr. Nr. 59/08.2017	
SEF PROIECT PROIECTAT DESENAT	Arh. Garet Irina Arh. Garet Irina S.Arh. Bors S.		Data: 08/2017	BENEFICIAR: Introducere teren in intravilan (6100.00 mp) in vederea construirii unor locuinte si a dotarilor aferente intravilan Botosani, p.c. 255/2, Mun. Botosani, Jud. Botosani REGIMUL JURIDIC SI OBIECTIVE DE UTILITATE PUBLICA P.U.Z. Faza P.U.Z. Plansa nr.: A-04	