


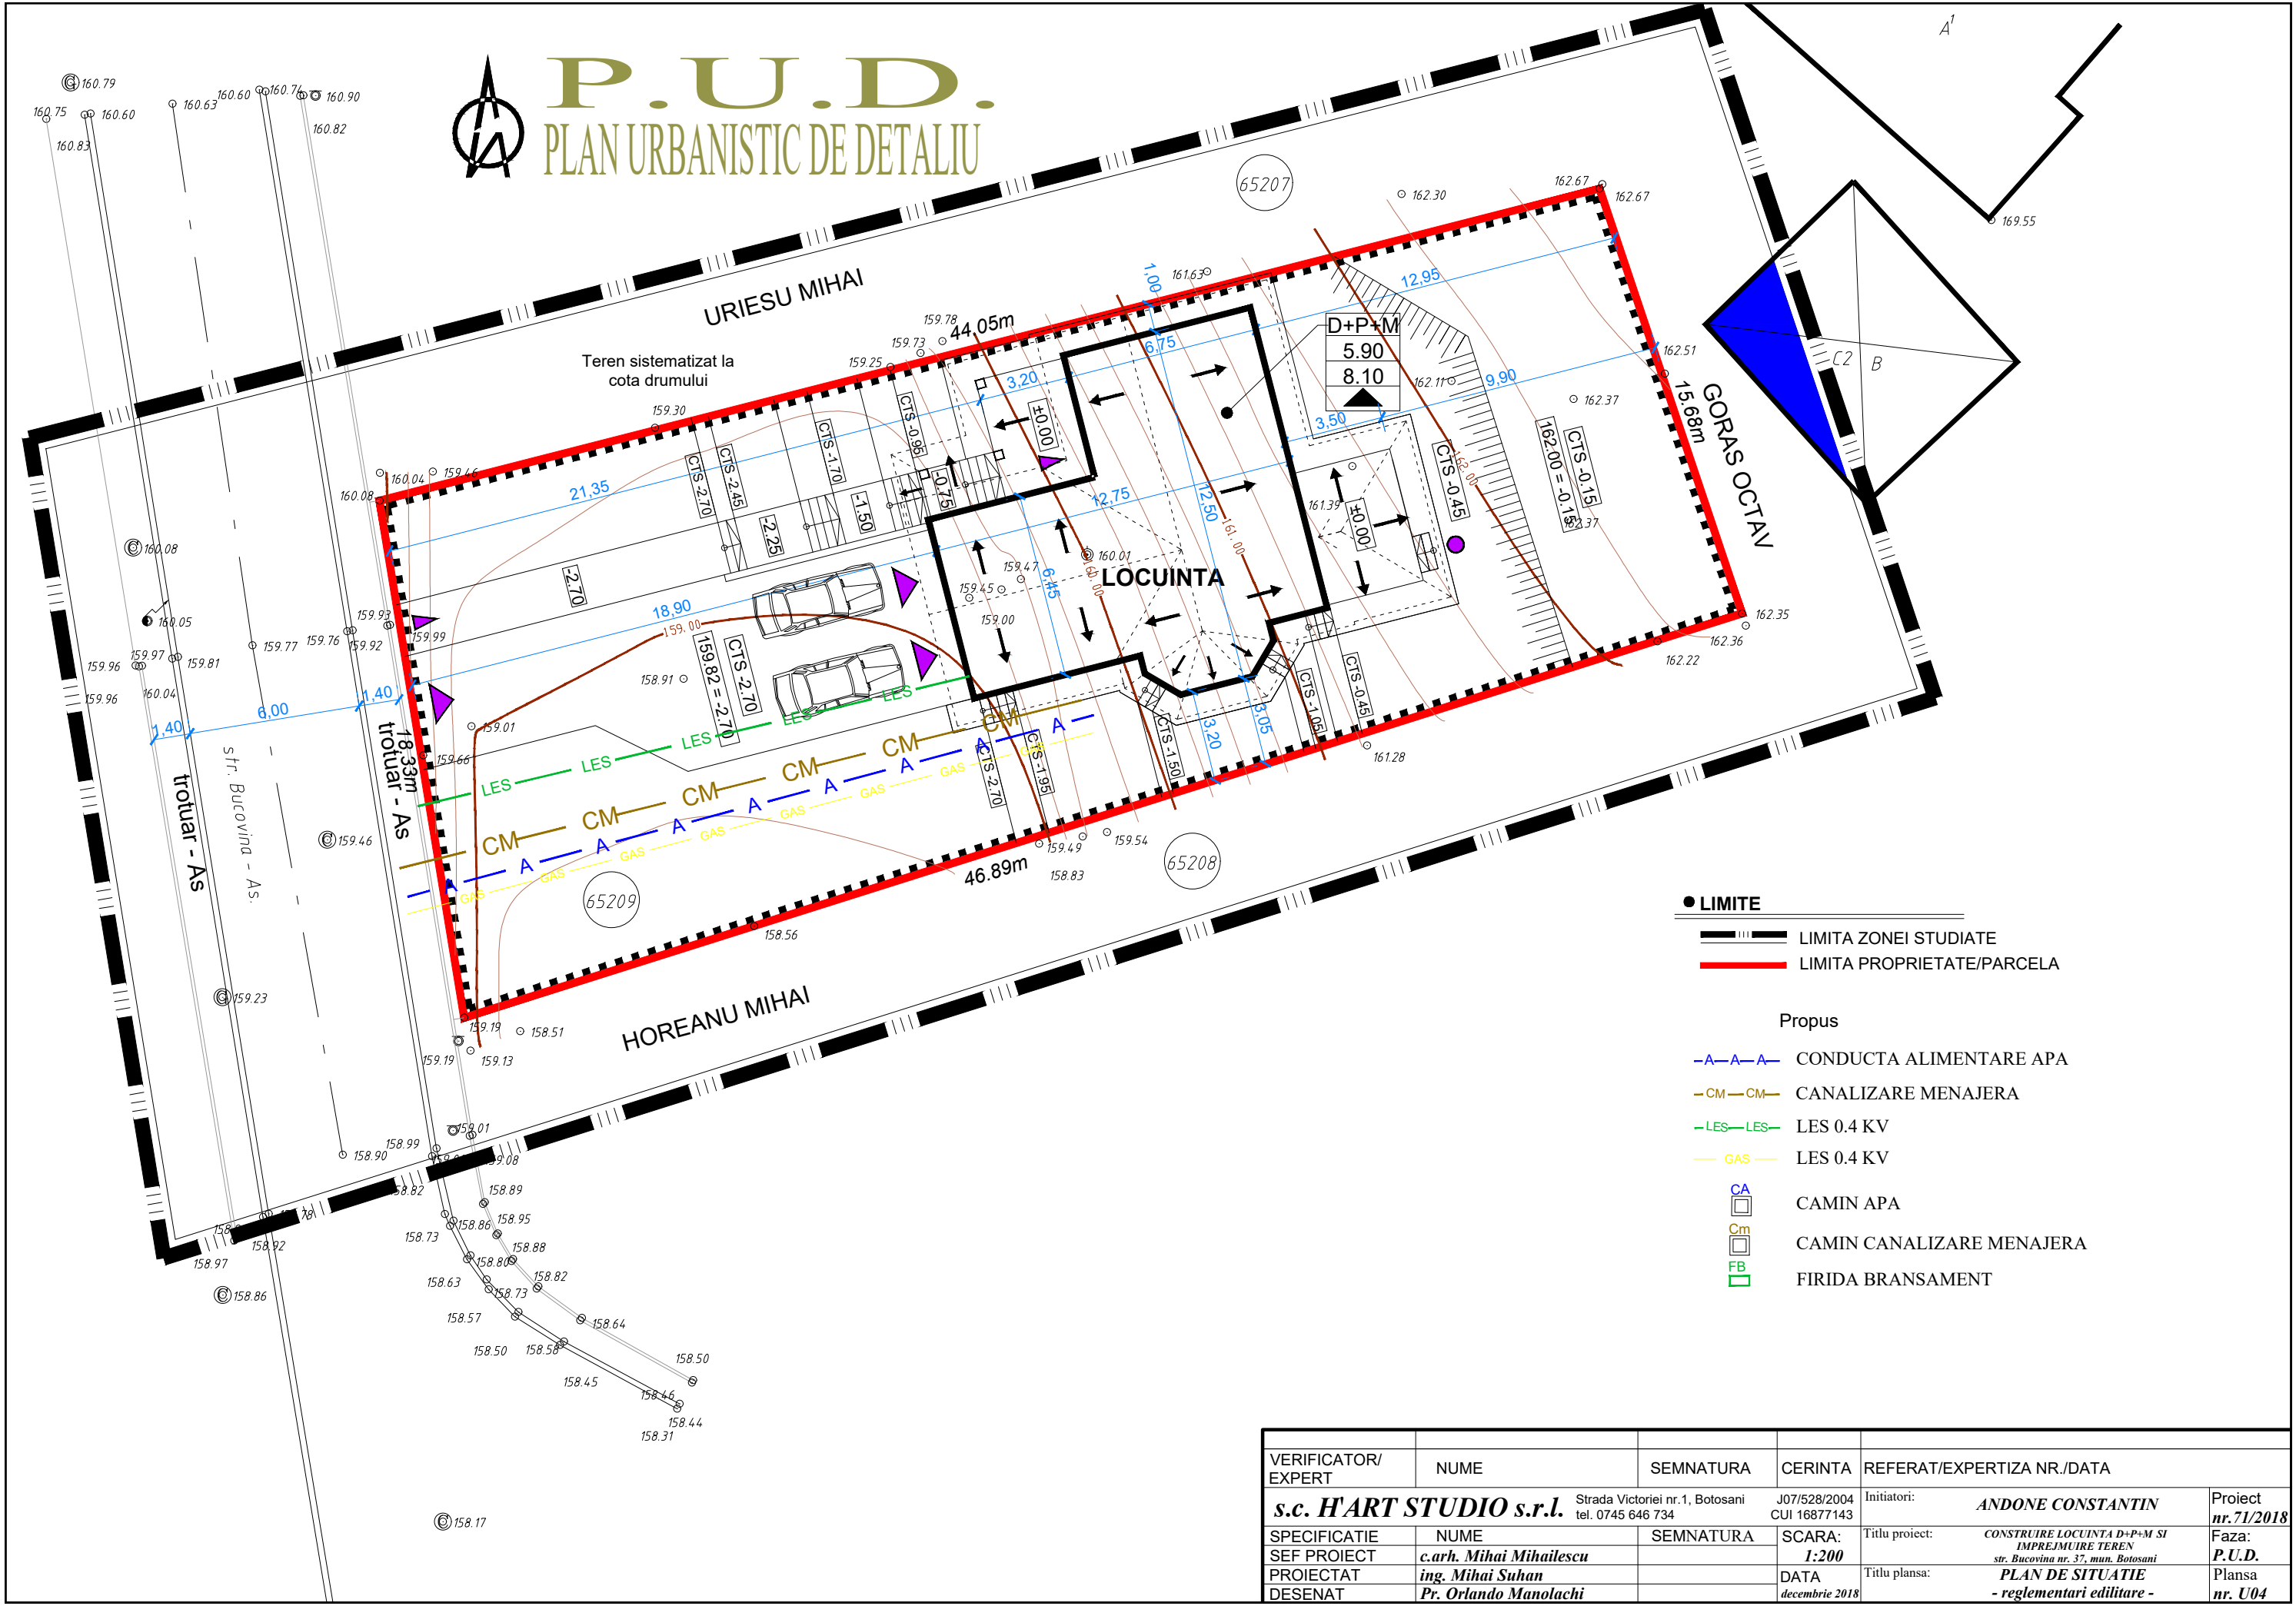

# P.U.D.

## PLAN URBANISTIC DE DETALIU



### LIMITE

- LIMITA ZONEI STUDIATE
- LIMITA PROPRIETATE/PARCELA

### Propus

- A-A-A- CONDUCTA ALIMENTARE APA
- CM-CM- CANALIZARE MENAJERA
- LES-LES- LES 0.4 KV
- GAS-GAS- LES 0.4 KV
- CA CAMIN APA
- Cm CAMIN CANALIZARE MENAJERA
- FB FIRIDA BRANSAMENT

VERIFICATOR/ EXPERT	NUME	SEMNETURA	CERINTA	REFERAT/EXPERTIZA NR./DATA
<b>s.c. H'ART STUDIO s.r.l.</b>	Strada Victoriei nr. 1, Botosani tel. 0745 646 734		J07/528/2004 CUI 16877143	Initiatori: <b>ANDONE CONSTANTIN</b> Proiect nr. <b>71/2018</b>
SPECIFICATIE	NUME	SEMNETURA	SCARA:	Titlu proiect: <b>CONSTRUIRE LOCUINTA D+P+M SI IMPREMUIRE TEREN</b>
SEF PROIECT	<b>c.arh. Mihai Mihalescu</b>		<b>1:200</b>	str. Bucovina nr. 37, mun. Botosani Faza: <b>P.U.D.</b>
PROIECTAT	<b>ing. Mihai Suhan</b>		DATA	Titlu plansa: <b>PLAN DE SITUATIE</b>
DESENAT	<b>Pr. Orlando Manolachi</b>		decembrie 2018	<b>- reglementari editare -</b> Plansa nr. <b>U04</b>