

695900

695900

695880

695880


695860

695860



LEGENDA

-  **LIMITA ZONA STUDIATA**
-  **LIMITA DE PROPRIETATE = 591,00 mp.**
PROPRIETATE PRIVATADANILA VASILICA
-  **TEREN PROPRIETATE = 591,00 mp.**
PROPRIETATE PRIVATADANILA VASILICA
-  **CONSTRUCTII PROPUSE = 115,33 mp.**
LOCUINTA P+M - A.C.P. 86,08 mp; - A.C.M. 86,08 mp.
ANEXE S+P - A.C.S. 29,25 mp; - A.C.P. 29,25 mp.

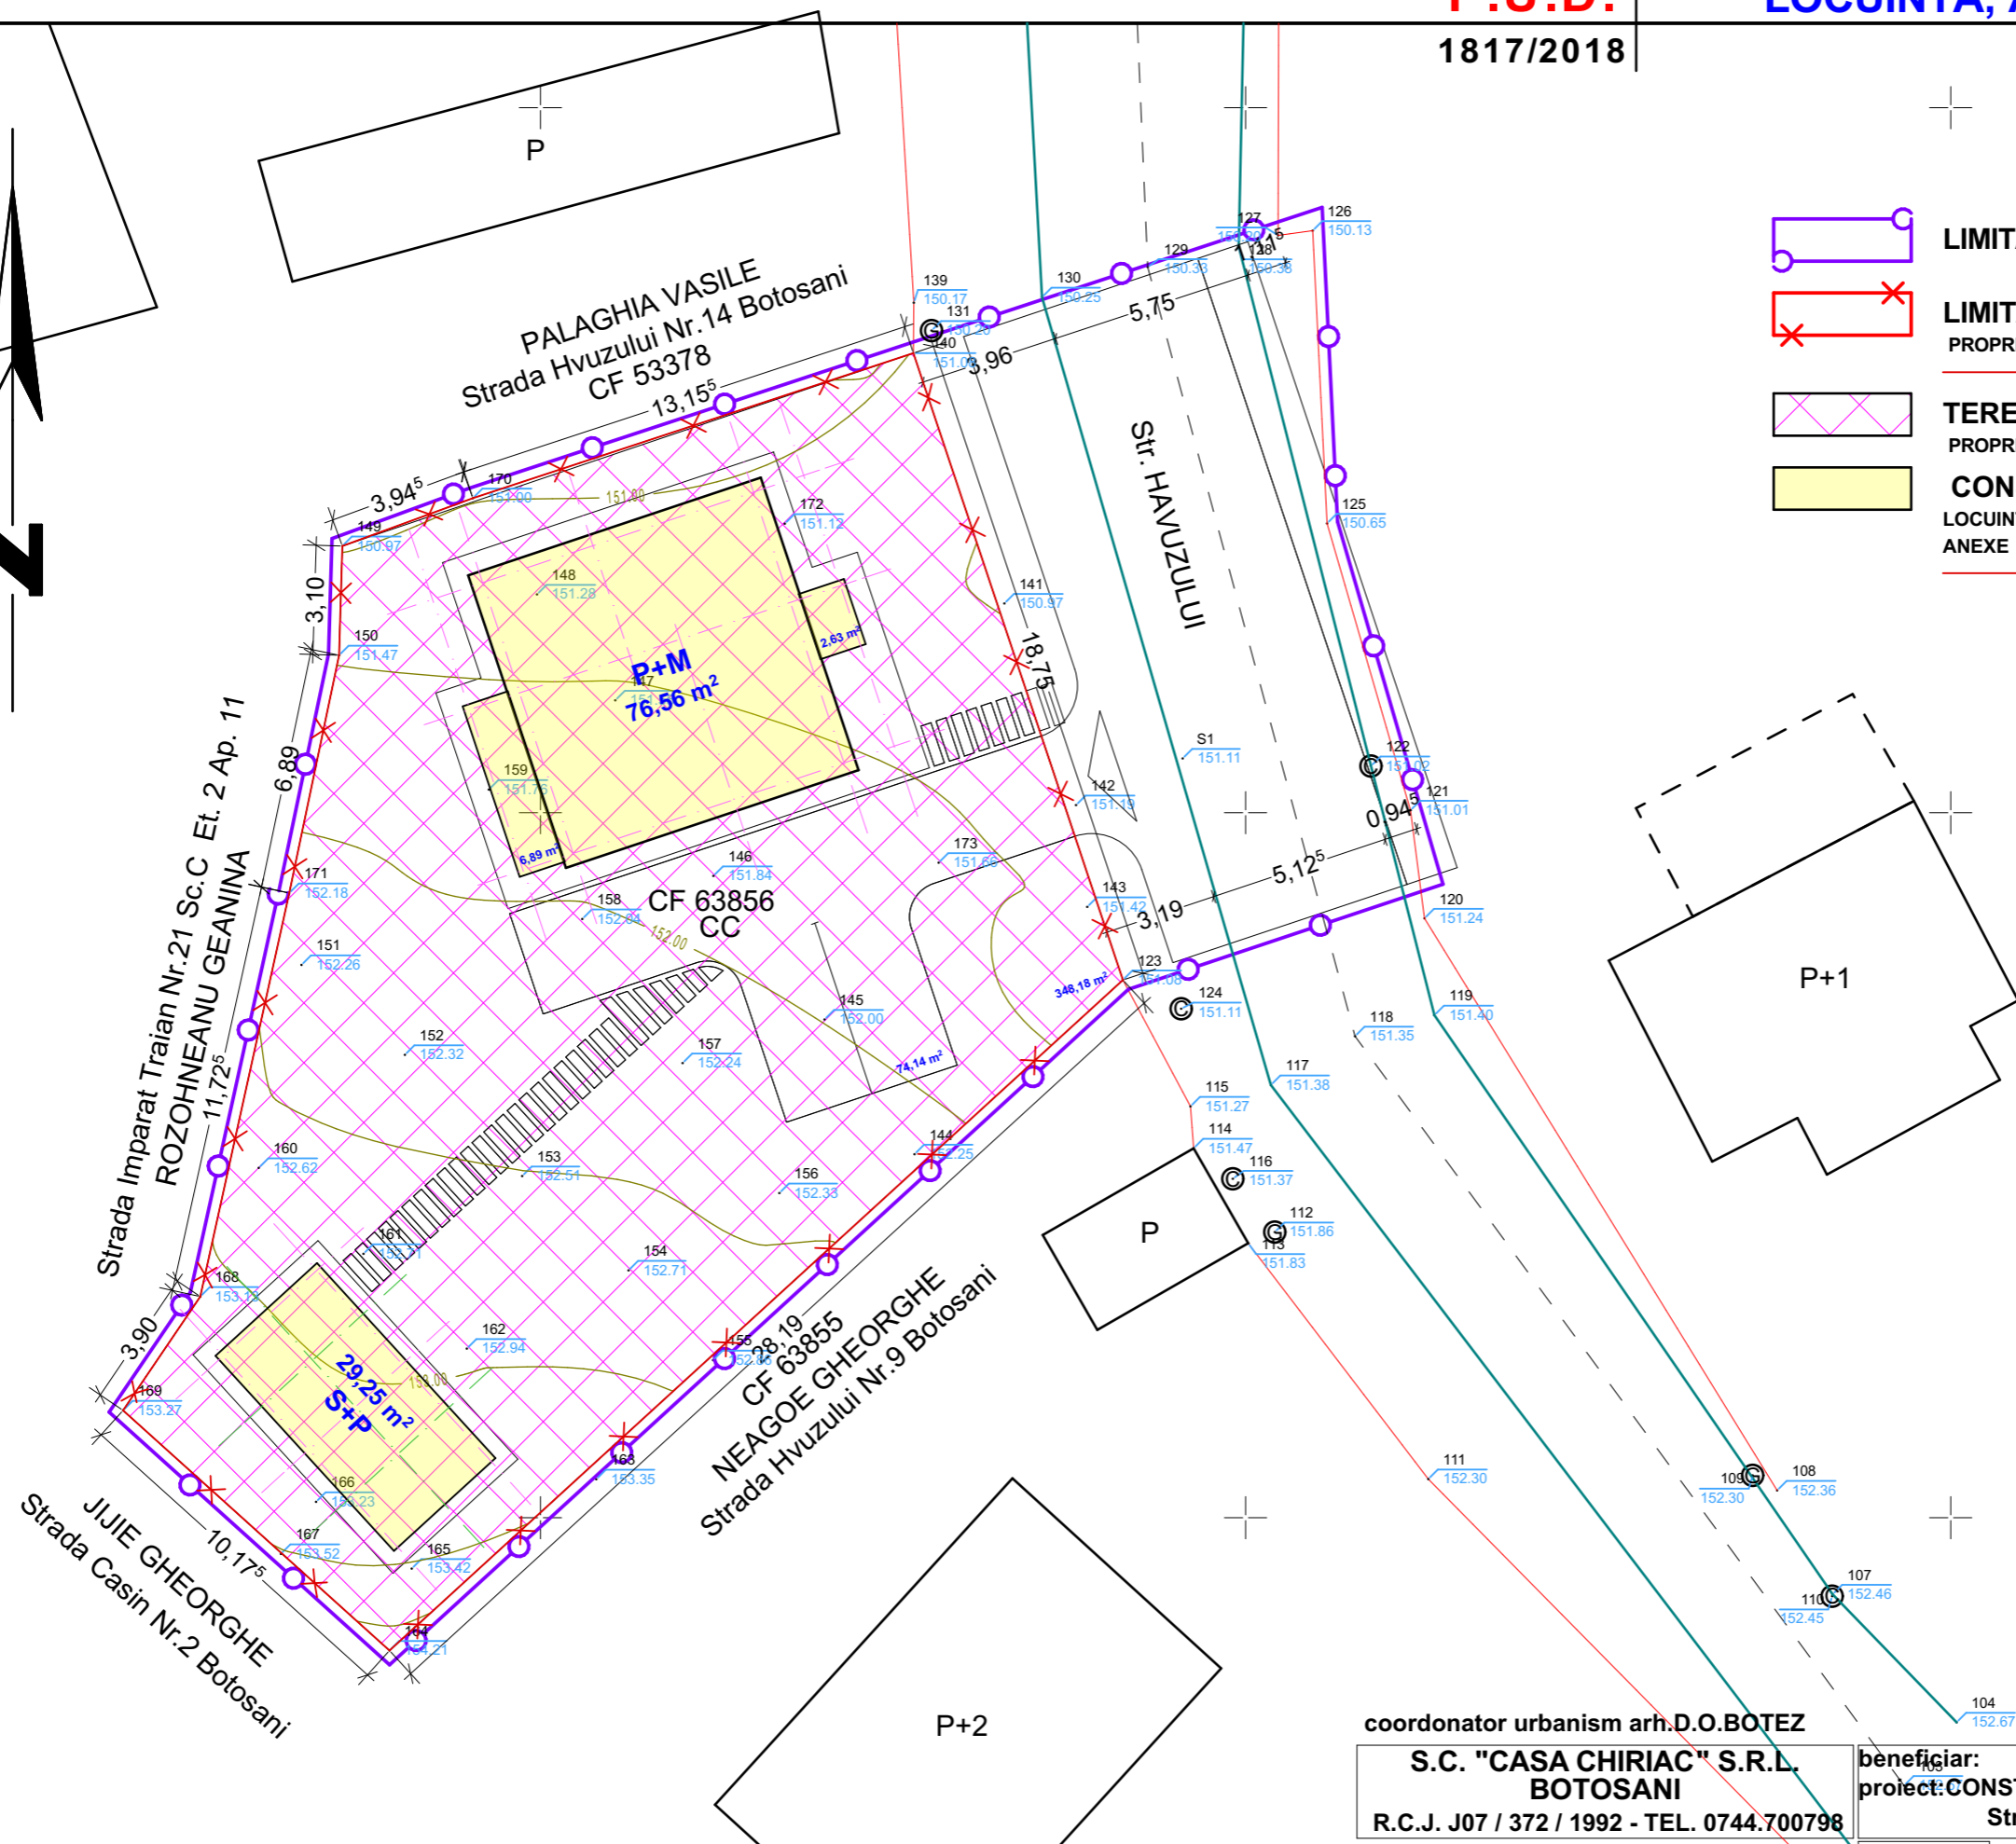

coordonator urbanism arh.D.O.BOTEZ

S.C. "CASA CHIRIAC" S.R.L.
BOTOSANI
 R.C.J. J07 / 372 / 1992 - TEL. 0744.700798

beneficiar: **DANILA VASILICA**
 proiect: **CONSTRUIRE LOCUINTA, ANEXE si IMPREJMUIRE**
 Strada Havuzului Nr. 11 - Botosani

1817/2018
 faza:
 P.U.D.

sef proiect: c.arh.marcel d.chiriac
 proiectat: c.arh.marcel d.chiriac
 procesat: c.arh.marcel d.chiriac

scara:
 1/200
 aug.2018

SITUATIA TERENURILOR