


REGLEMENTARI URBANISTICE P.U.D.

Garaj C2
Garaj 1 loc -
Sc = 31.875 mp
Sd = 31.875 mp
Regim de inaltime P


Anexa gospodareasca C3
Sc = 16.00 mp
Sd = 16.00 mp
Regim de inaltime P

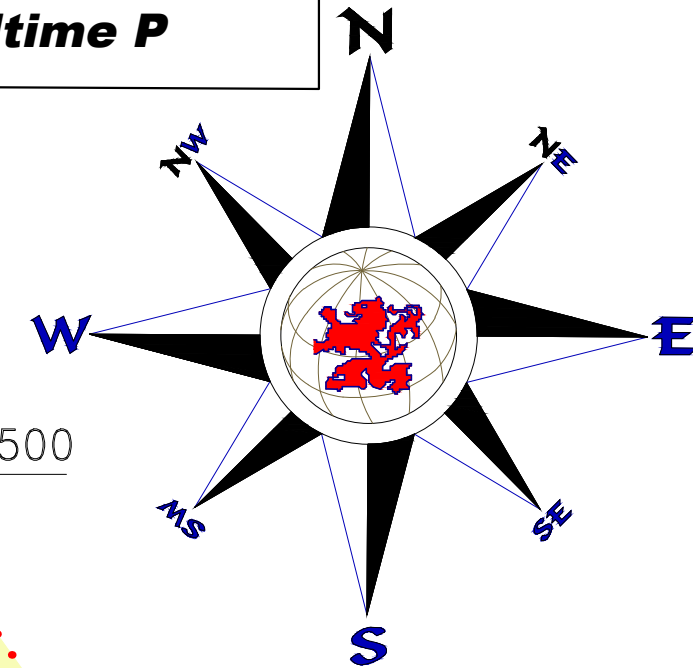

**Zona cedata extindere
alee de acces**
S = 15.30 mp

**Zona de acces amenajata si autorizata
conform autorizatiei Nr.244 din 20.08.2018**
**Actuala propunere de acces respecta
prevederile din aceasta autorizatie**
Diametru zona de intoarcere D = 12 m

Locuinta propusa spre construire C1
Sc = 143.21 mp
Sd = 143.21 mp
Regim de inaltime P
Hcornisa = 2.80 de la cota + 0.00 si 3.30 de la CTS
H coama = 5.75 de la cota + 0.00 si 6.15 de la CTS

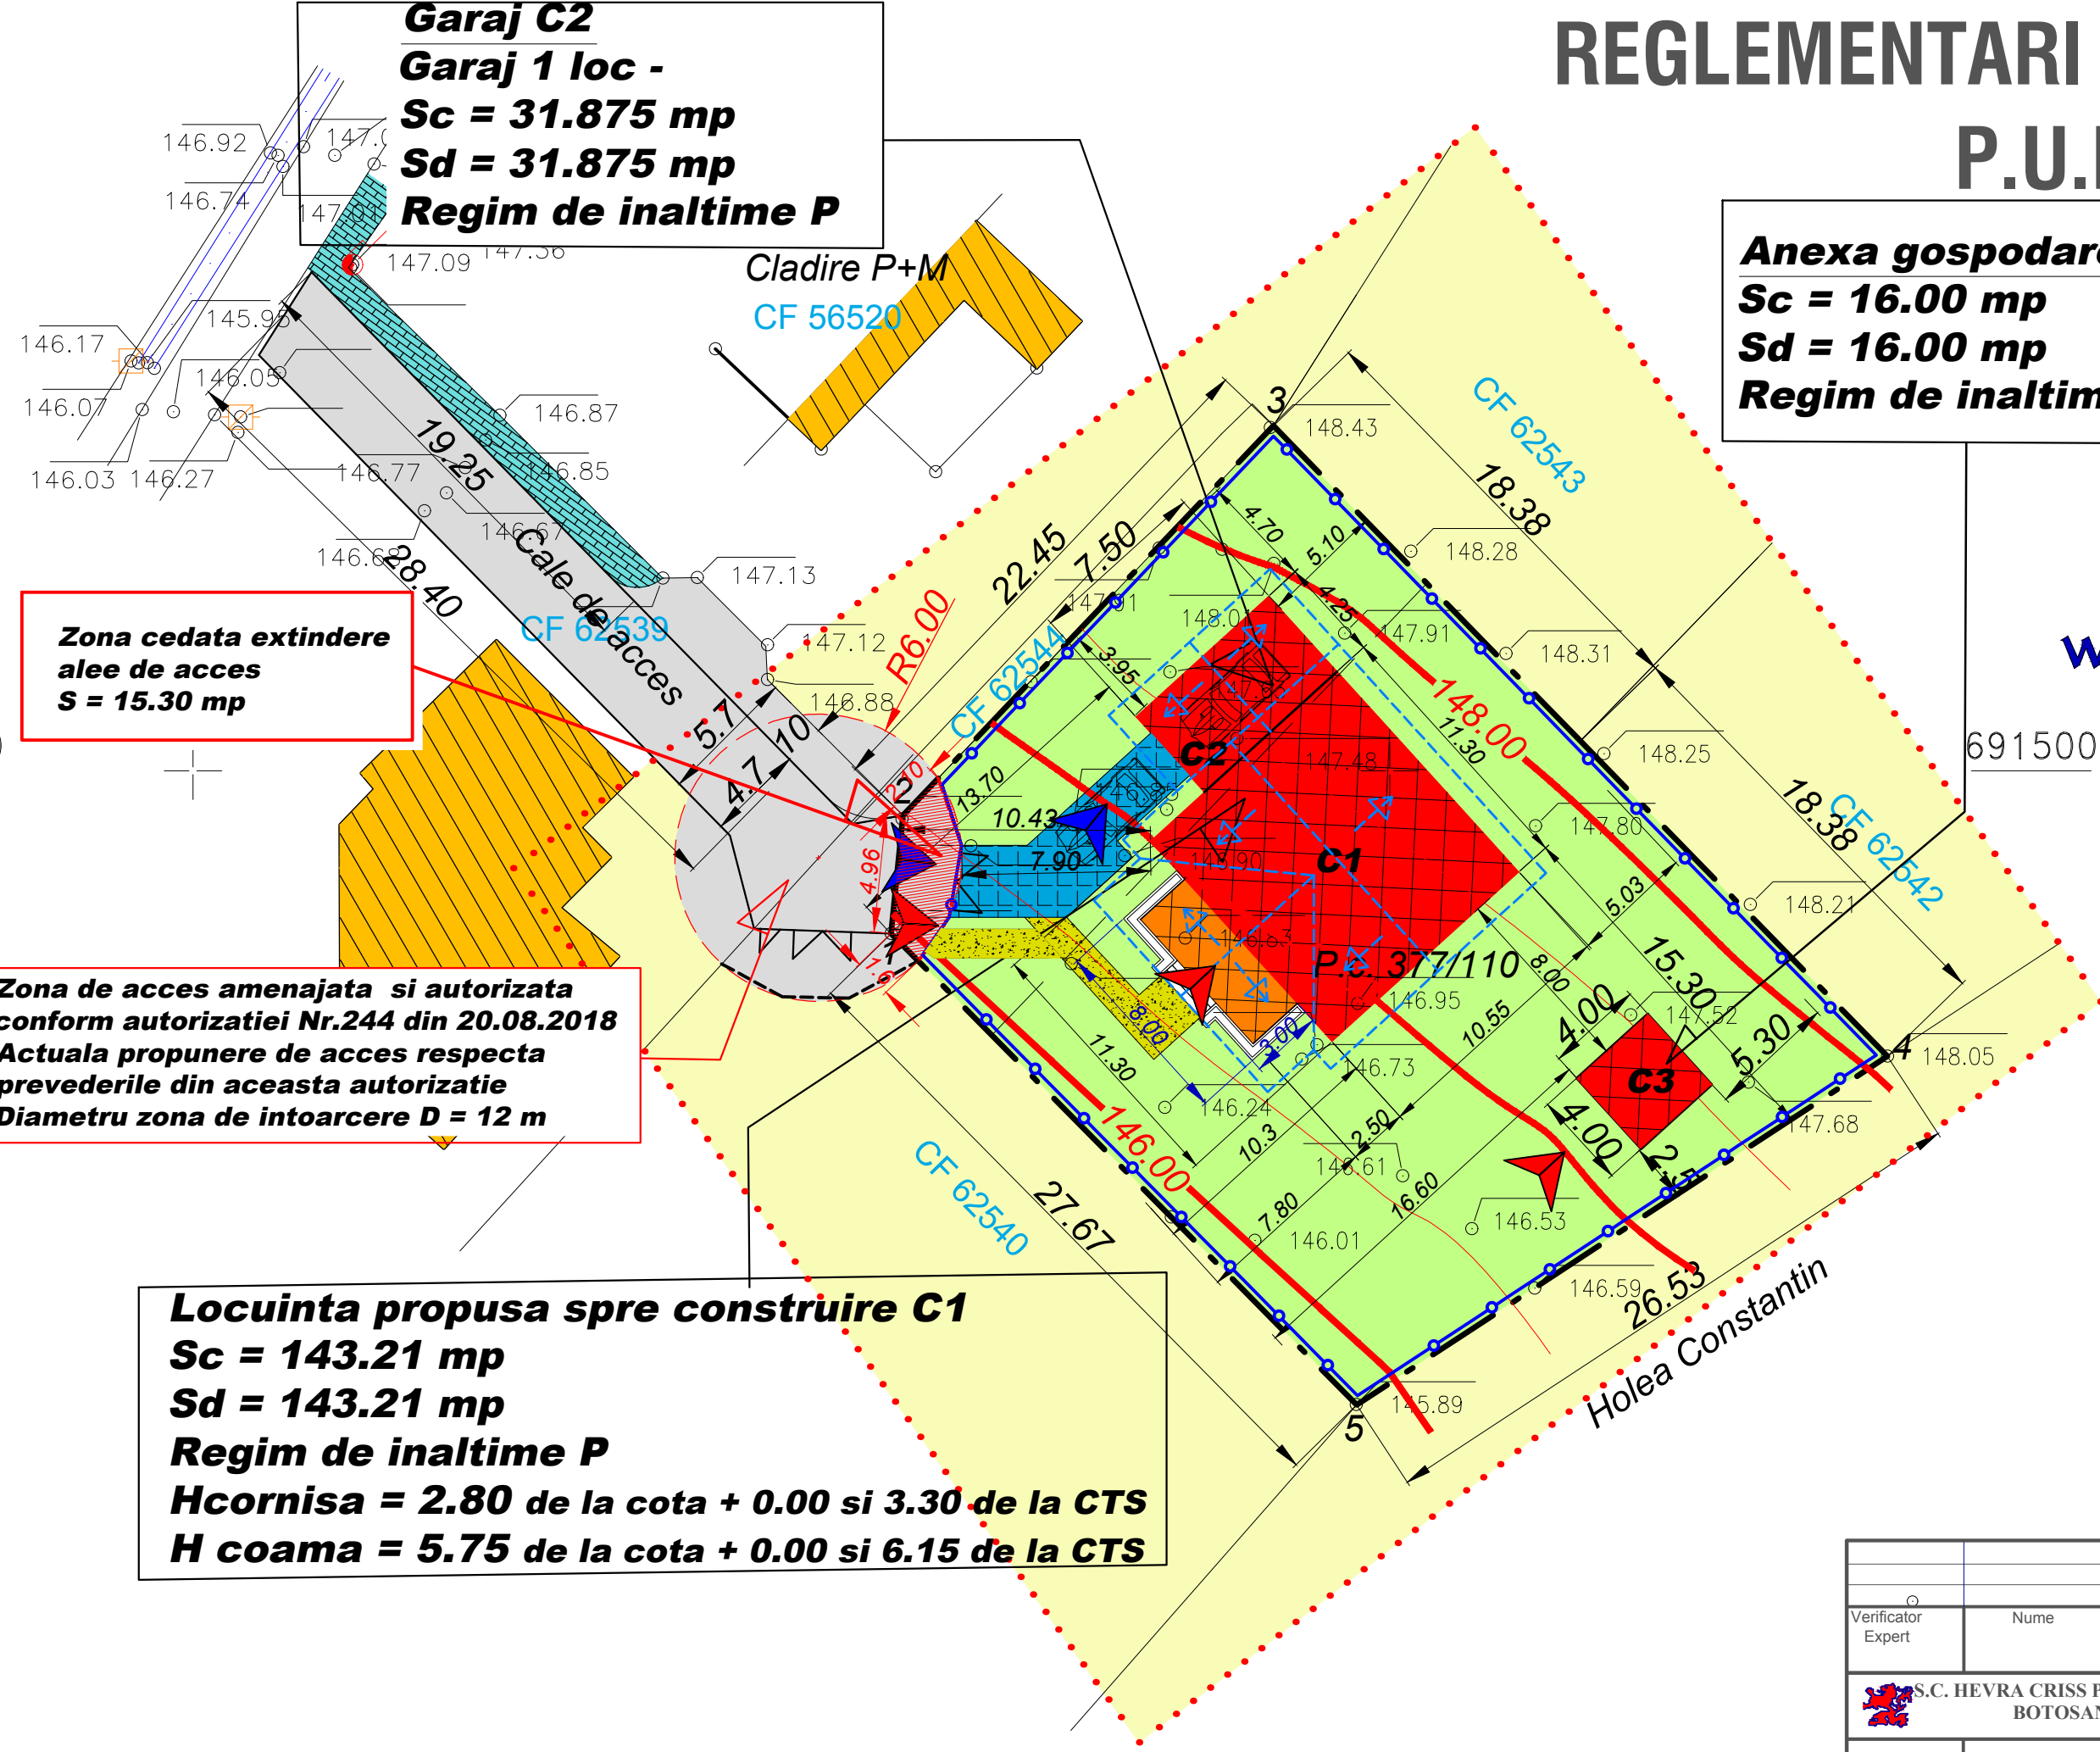

Verificator Expert	Nume	Semnatura	Cerinte	Referat verificare Raport de expertiza tehnica	Nr..... / Data..././..... Nr..... / Data..././.....
			BENEFICIAR: MOGA DOREL Str. Octav Onicescu, Nr. 65, Sc. B, Et. 2, Ap.11, Botosani, Jud. Botosani		Pr. Nr. 01/01.2019
Specificatie	Nume	Semnatura	SCARA: 1:200	DENUMIRE PROIECT: Construire locuinta P, anexa P, si imprejmuire teren Str. Aleea Petalelor, Nr. 2C, Mun. Botosani, Jud. Botosani, CF/NC 62541	
SEF PROIECT	Arh. Garet Irina		Data:	DENUMIRE PLANSĂ: Reglementari urbanistice 2	
PROIECTAT	Arh. Garet Irina		01/2019	Plansa nr.:A-02	
DESENAT	Ing. Rotaru C.				